

5/28/99

-L- SB

WETHERILL ENGINEERING
 1223 Jones Franklin Rd.
 Raleigh, N.C. 27606
 License No. F-0377
 Bus: 919 851 8077
 Fax: 919 851 8107


TRANSPORTATION PLANNING/DESIGN • BRIDGE/STRUCTURE DESIGN
 CIVIL/SITE DESIGN • GIS/GPS • CONSTRUCTION OBSERVATION

**DOCUMENT NOT CONSIDERED FINAL
 UNLESS ALL SIGNATURES COMPLETED**

PROJECT REFERENCE NO. <i>1-5987B</i>	SHEET NO. <i>64</i>
ROADWAY DESIGN ENGINEER <i>[Signature]</i>	HYDRAULICS ENGINEER <i>[Signature]</i>
WETHERILL ENGINEERING, LLC LICENSE NO. F-0377	WETHERILL ENGINEERING, LLC LICENSE NO. F-0377

PI = 691+00.00
 EL = 174.20
 VC = 225.00
 K = 375
 DS = 75 MPH

PI = 694+00.00
 EL = 173.30
 VC = 225.00
 K = 375
 DS = 80 MPH

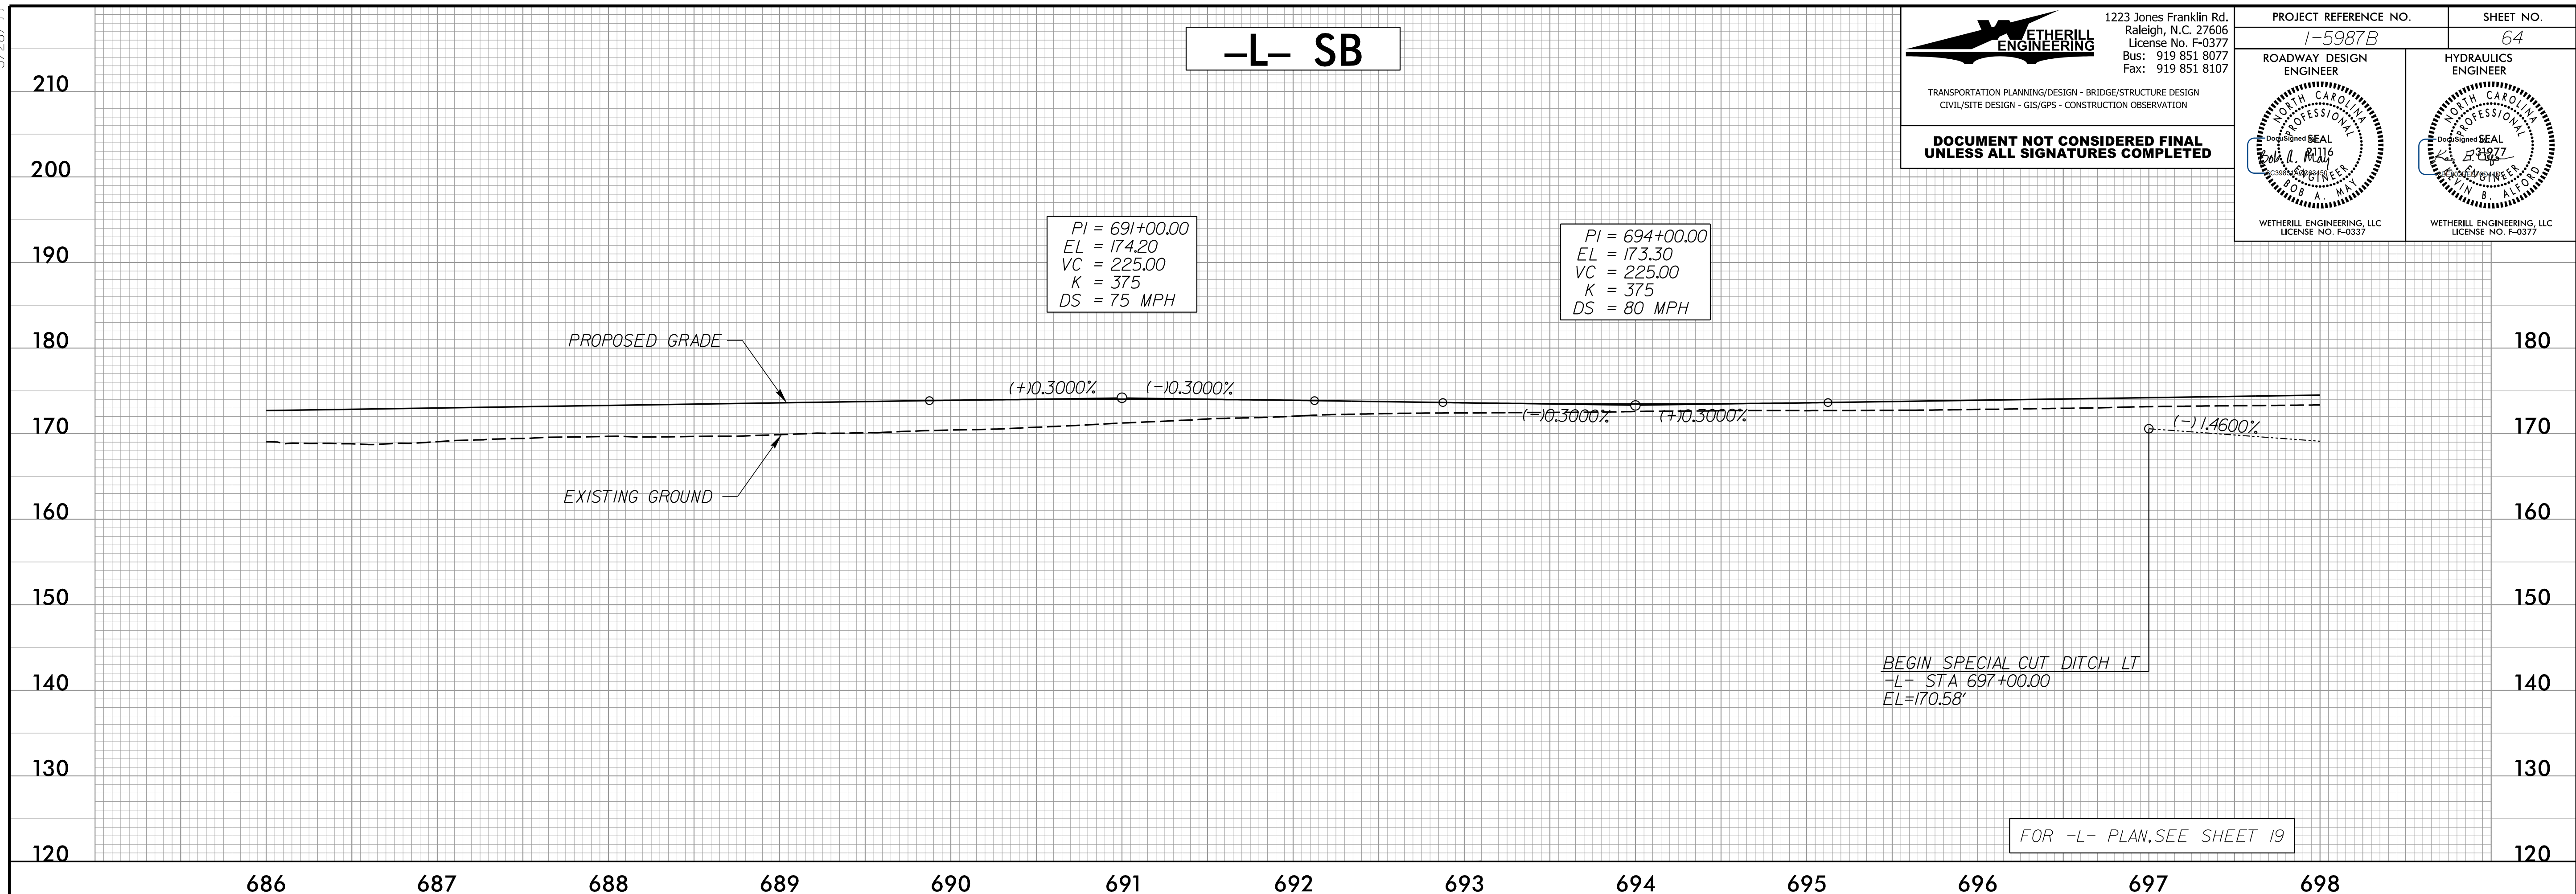


FOR -L- PLAN, SEE SHEET 19

-L- NB

PI = 689+70.00
 EL = 173.04
 VC = 225.00
 K = 375
 DS = 75 MPH

PI = 692+00.00
 EL = 172.35
 VC = 235.00
 K = 375
 DS = 80 MPH

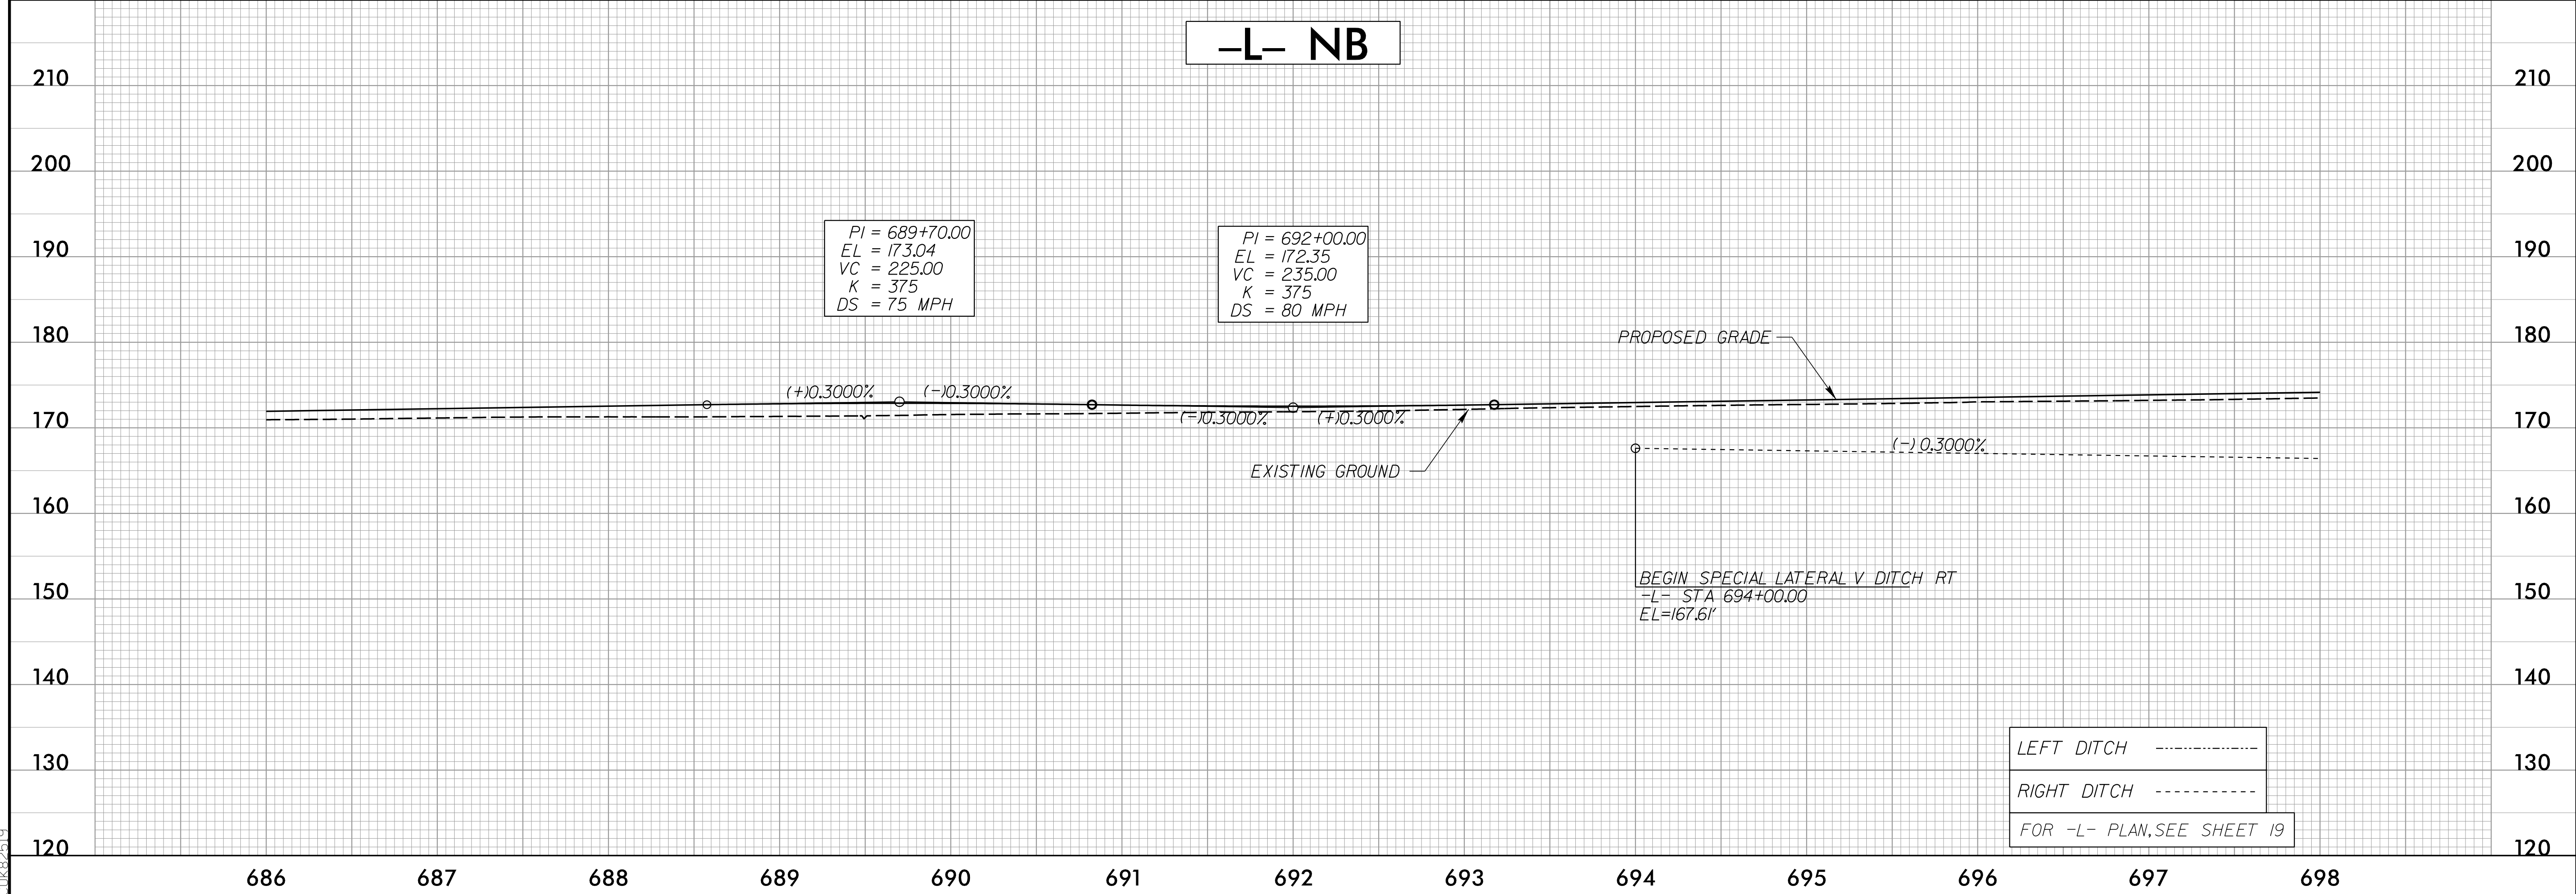

LEFT DITCH -----
 RIGHT DITCH -----
 FOR -L- PLAN, SEE SHEET 19

4/18/2002
F:\GIS\2002\5987B\Proj\5987b_rdy_psh_64_p1.dgn