

5/28/99

BM#55 ELEV = 173.31'  
TIE SPIKE SET IN 20" OAK  
L STA 714+35 - 193' RT

**-L- SB**


**WETHERILL ENGINEERING**  
1223 Jones Franklin Rd.  
Raleigh, N.C. 27606  
License No. F-0377  
Bus: 919 851 8077  
Fax: 919 851 8107

TRANSPORTATION PLANNING/DESIGN • BRIDGE/STRUCTURE DESIGN  
CIVIL/SITE DESIGN • GIS/GPS • CONSTRUCTION OBSERVATION

**DOCUMENT NOT CONSIDERED FINAL  
UNLESS ALL SIGNATURES COMPLETED**


|  |  |
|--|--|
| PROJECT REFERENCE NO.<br><i>1-5987B</i>          | SHEET NO.<br><i>66</i>                           |
| ROADWAY DESIGN ENGINEER<br><i>[Signature]</i>    | HYDRAULICS ENGINEER<br><i>[Signature]</i>        |
| WETHERILL ENGINEERING, LLC<br>LICENSE NO. F-0377 | WETHERILL ENGINEERING, LLC<br>LICENSE NO. F-0377 |

PI = 713+00.00  
EL = 173.00  
VC = 225.00  
K = 375  
DS = 80 MPH

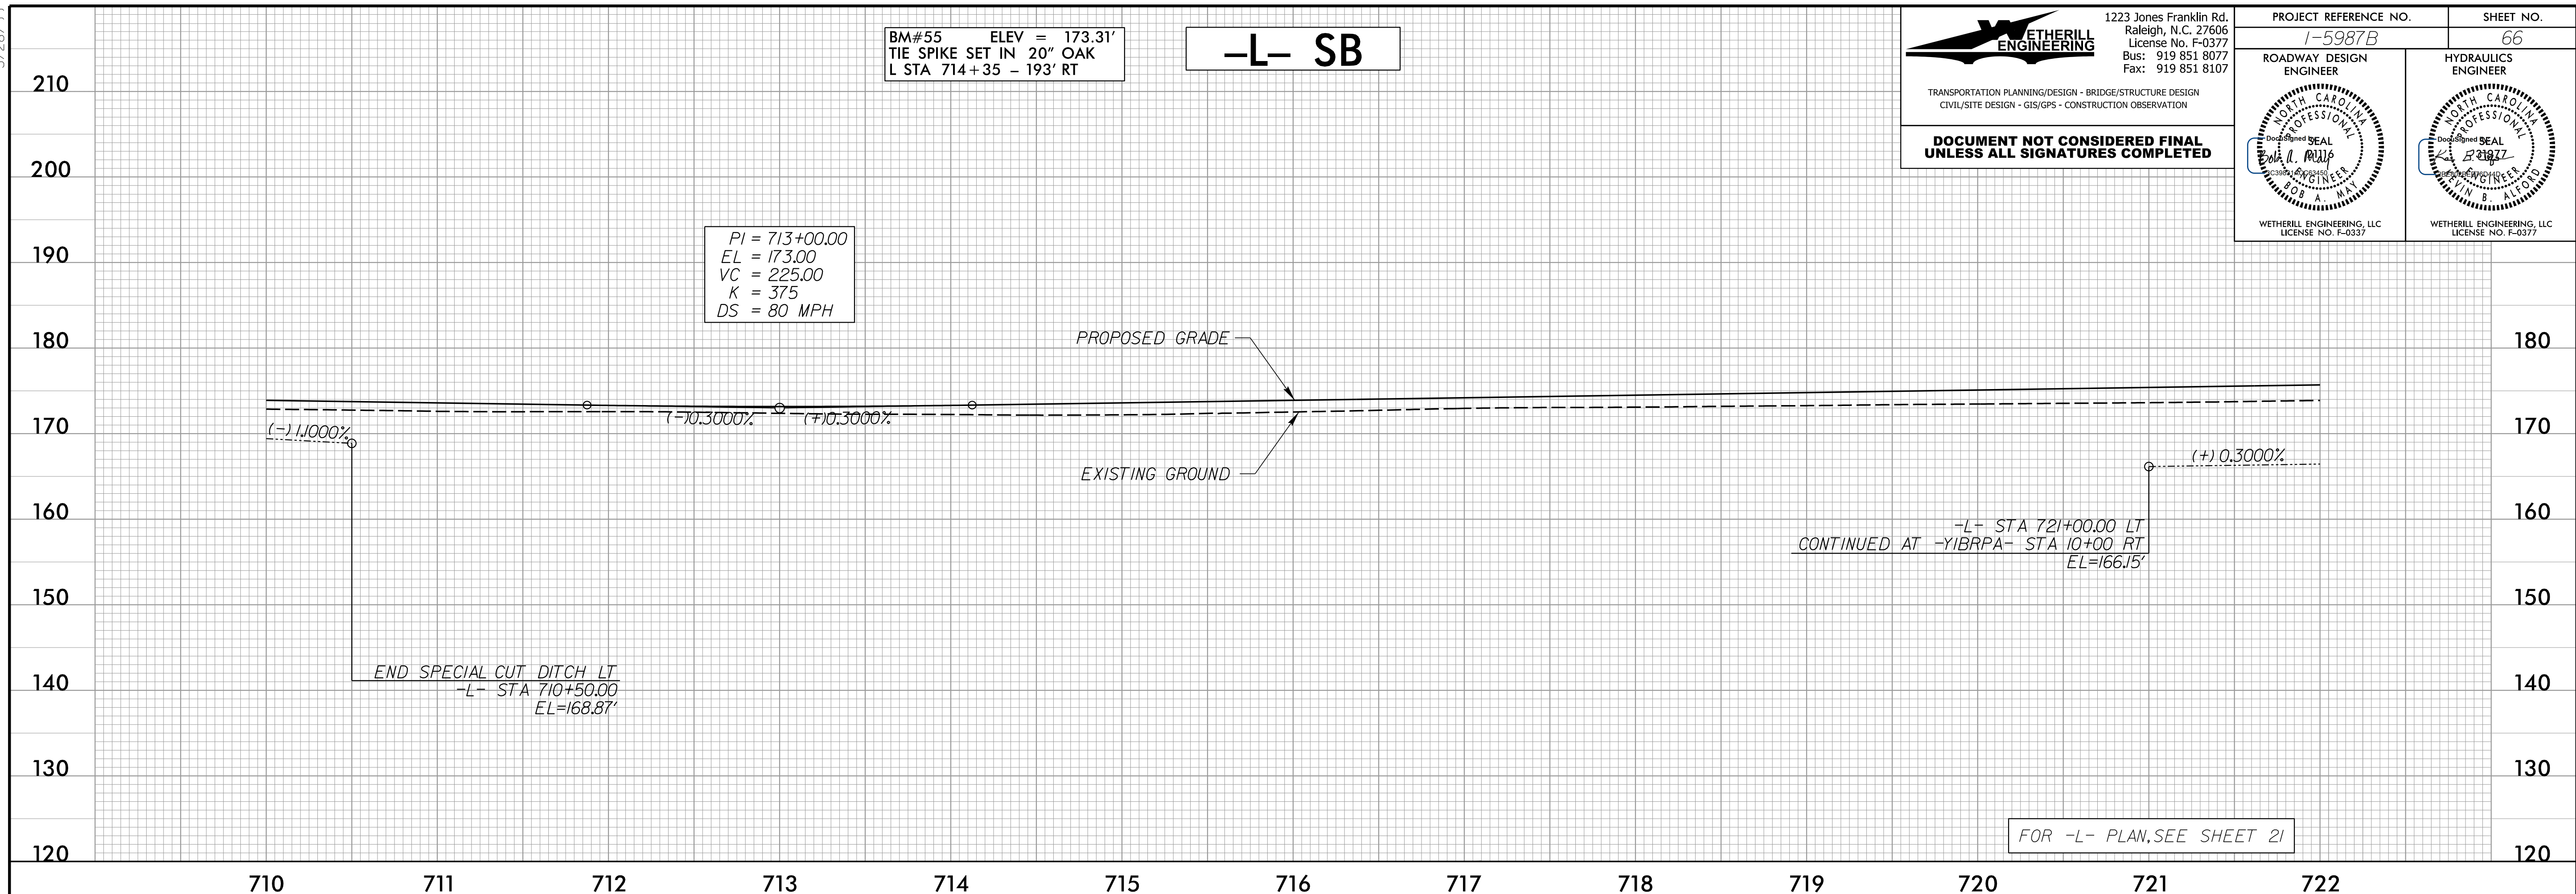

**-L- NB**

PI = 712+50.00  
EL = 172.80  
VC = 225.00  
K = 375  
DS = 80 MPH

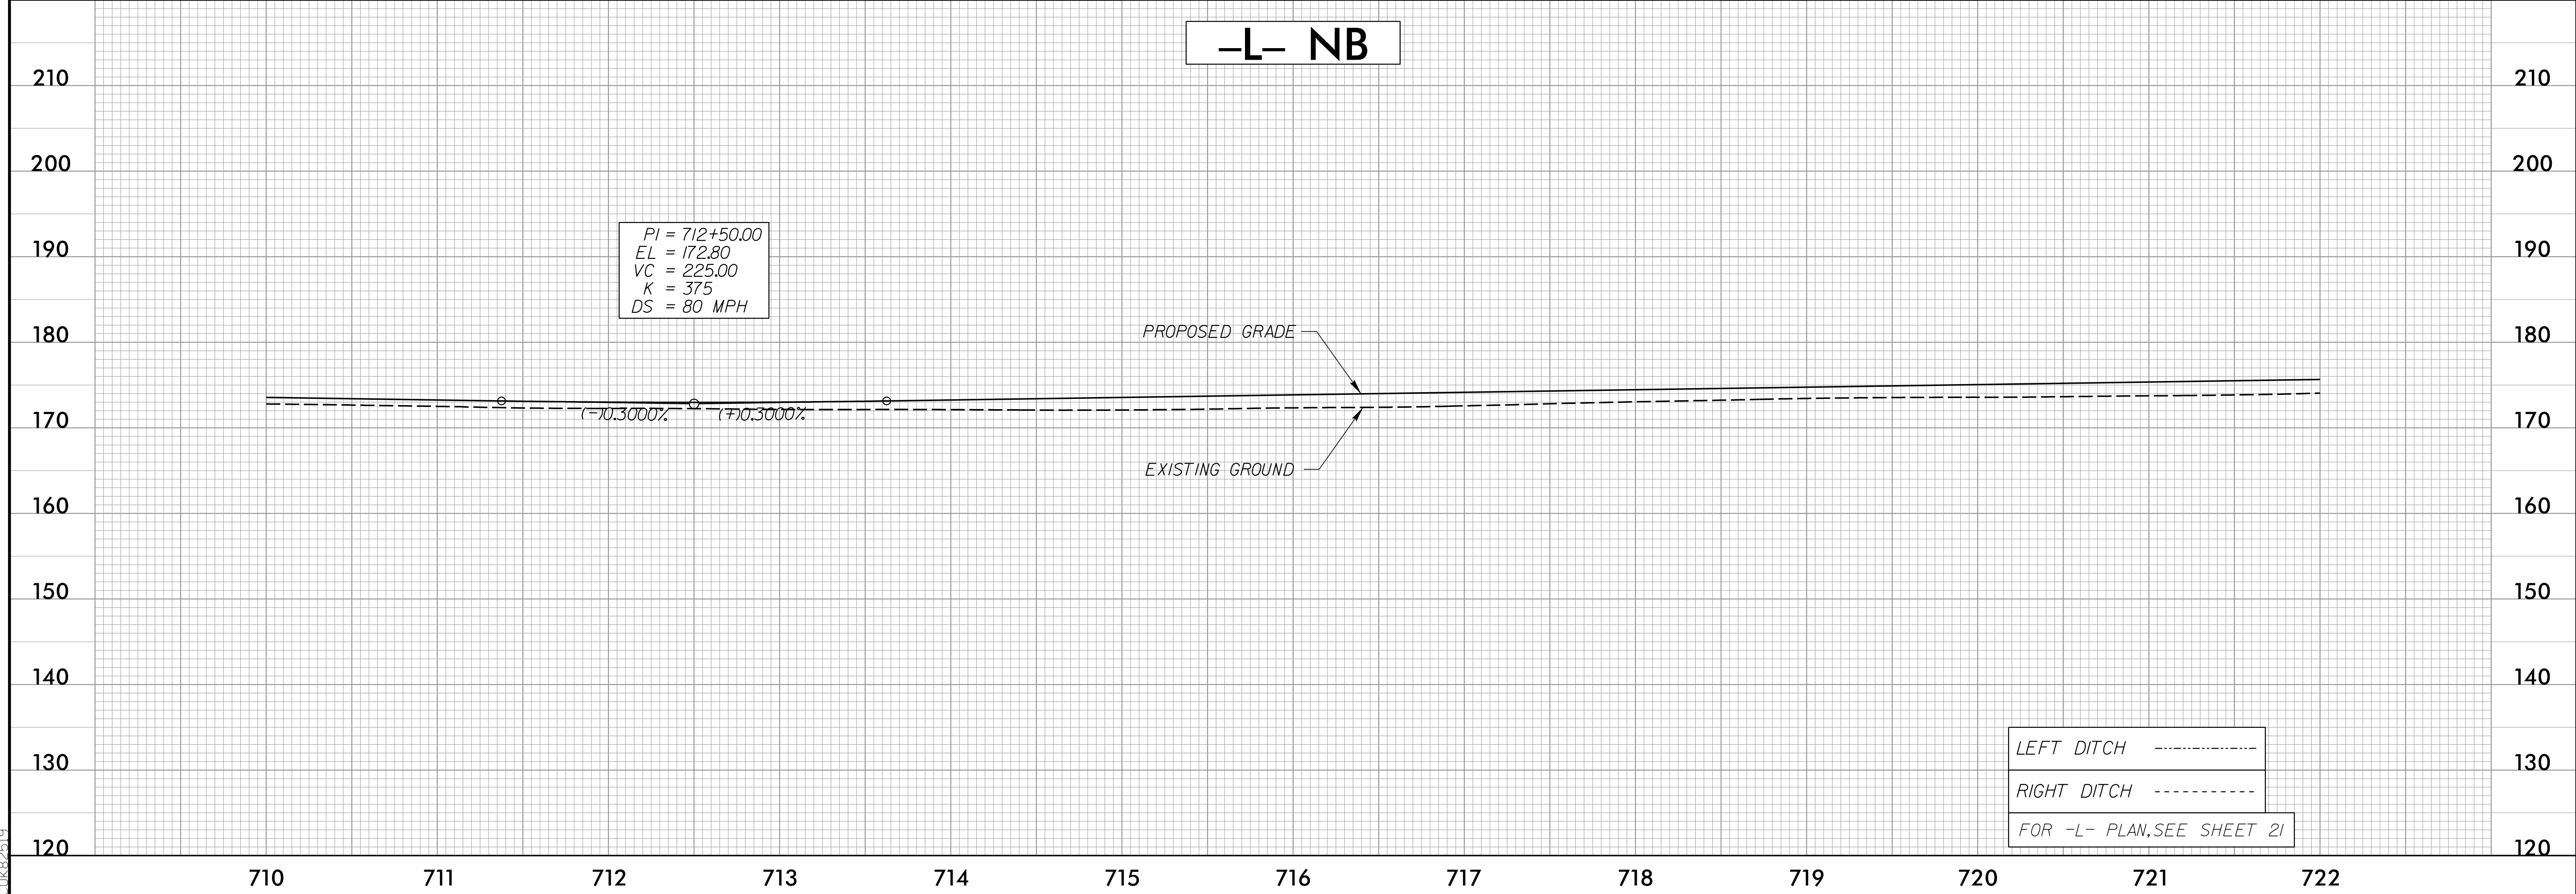

4/18/2002  
F:\GIS\2002\5987B\Proj\5987b\_rdy\_psh\_66.pfl.dgn