

5/28/99


-L- SB

WETHERILL ENGINEERING
 1223 Jones Franklin Rd.
 Raleigh, N.C. 27606
 License No. F-0377
 Bus: 919 851 8077
 Fax: 919 851 8107


TRANSPORTATION PLANNING/DESIGN • BRIDGE/STRUCTURE DESIGN
 CIVIL/SITE DESIGN • GIS/GPS • CONSTRUCTION OBSERVATION

**DOCUMENT NOT CONSIDERED FINAL
 UNLESS ALL SIGNATURES COMPLETED**

PROJECT REFERENCE NO. <i>1-5987B</i>	SHEET NO. <i>67</i>
ROADWAY DESIGN ENGINEER <i>Bob A. May</i>	HYDRAULICS ENGINEER <i>Bob A. May</i>
WETHERILL ENGINEERING, LLC LICENSE NO. F-0337	WETHERILL ENGINEERING, LLC LICENSE NO. F-0377

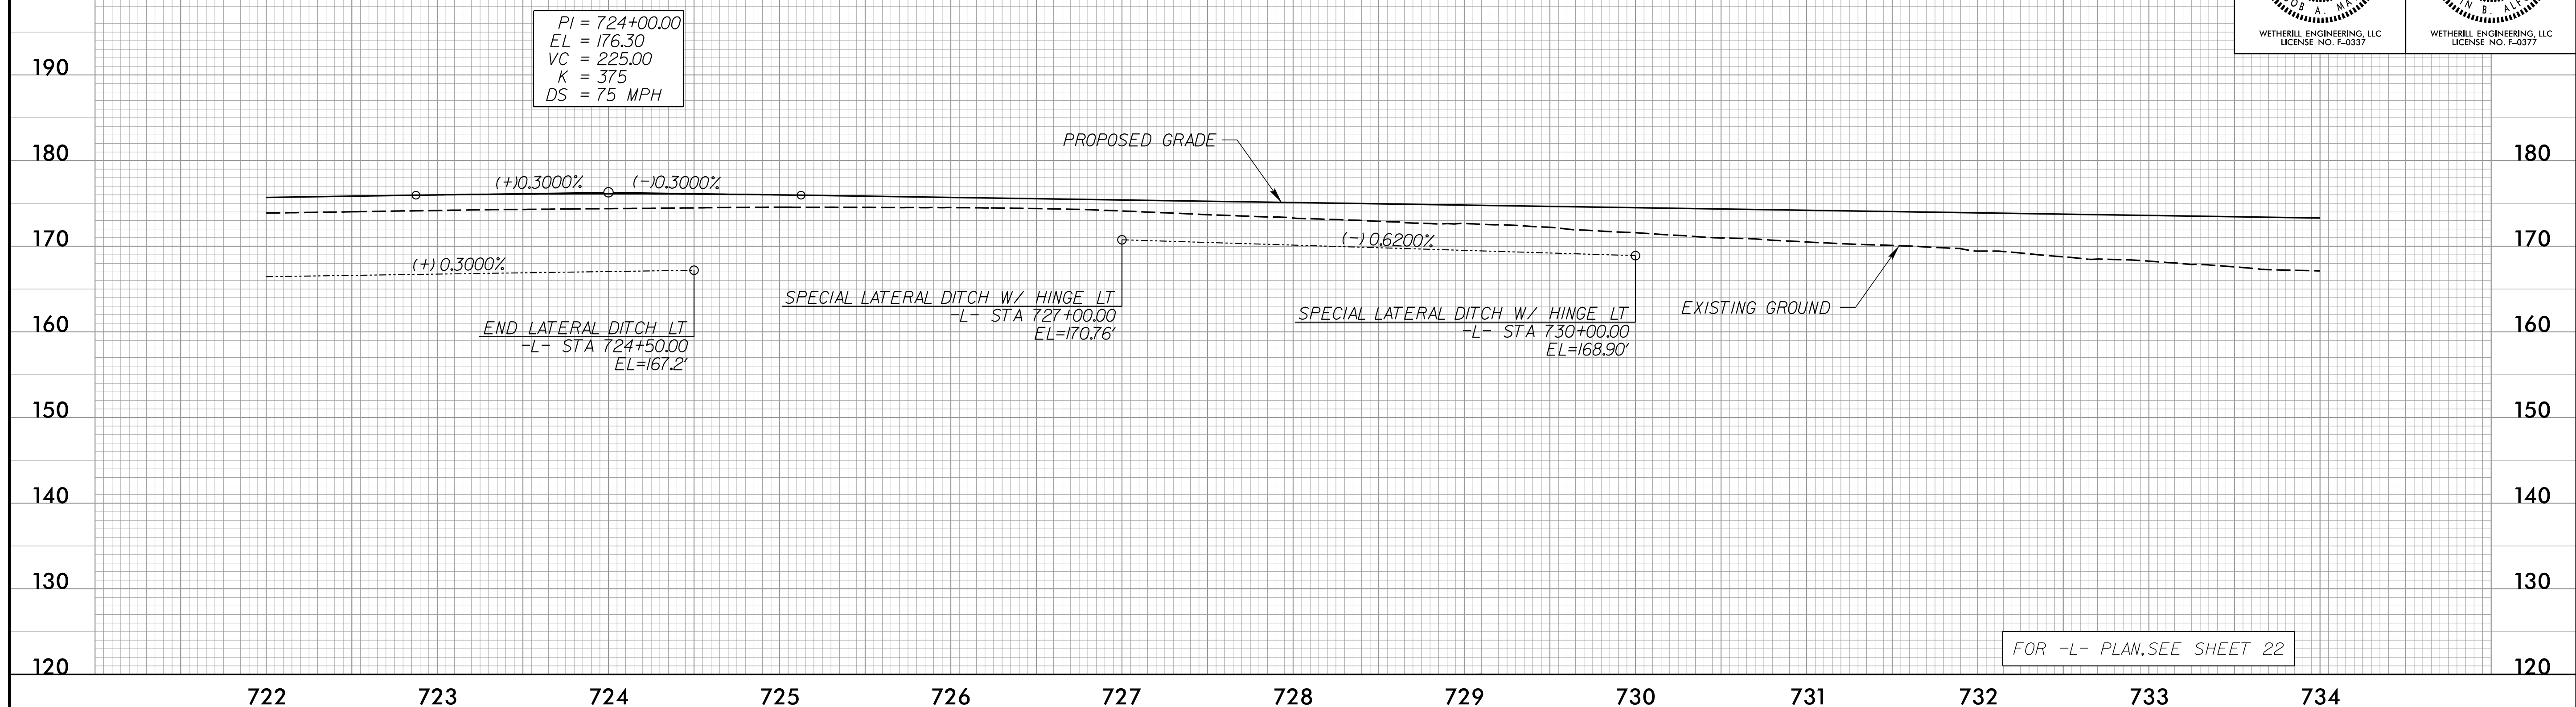

-L- NB

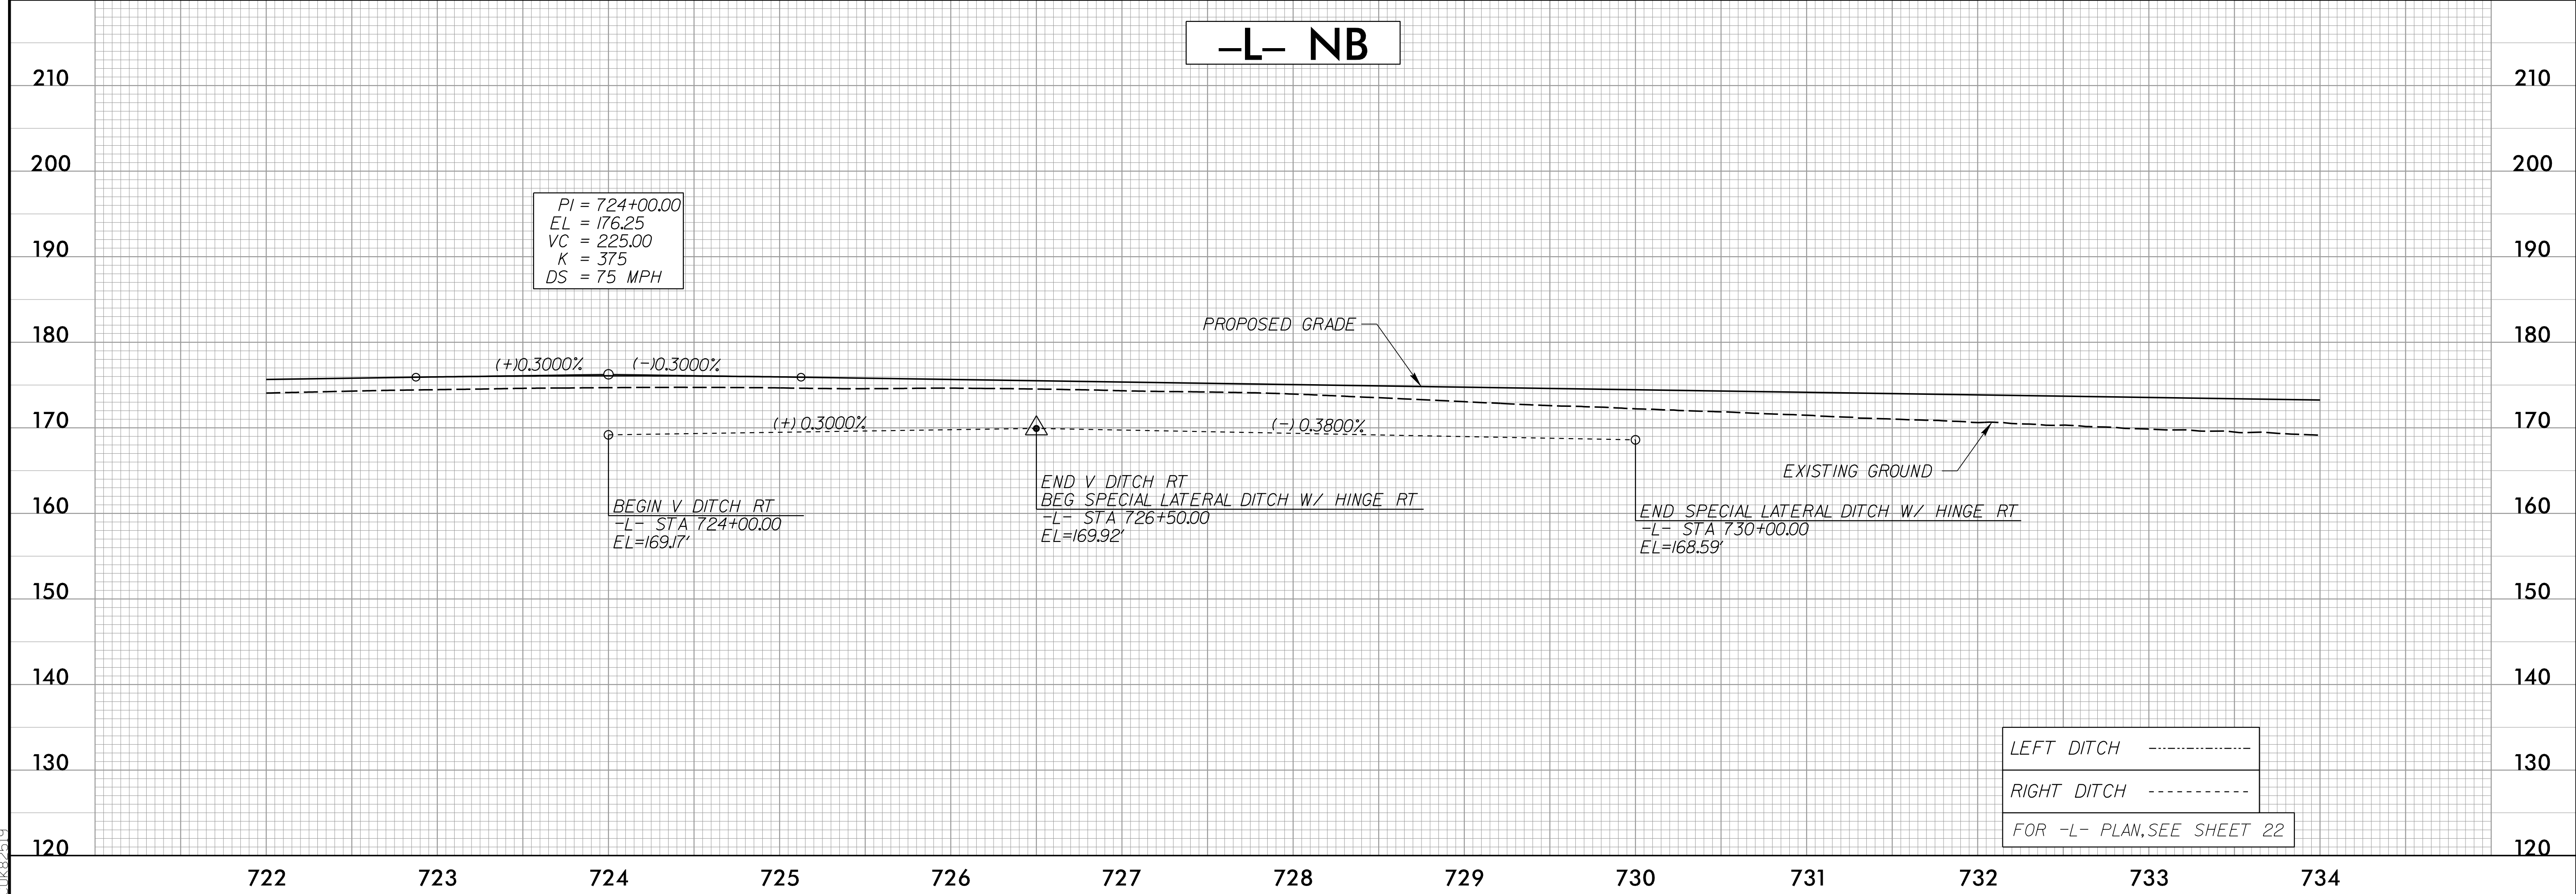

4/16/2002
 F:\Projects\5987B\Proj\5987B_rdy_psh_67_pfl.dgn
 C:\Program Files\Autodesk\AutoCAD 2002