

5/28/99

# -L- SB


BM#56 ELEV = 167.60'  
TIE SPIKE SET IN 15" GUM  
L STA 740+89 - 143' RT

**WETHERILL ENGINEERING**  
1223 Jones Franklin Rd.  
Raleigh, N.C. 27606  
License No. F-0377  
Bus: 919 851 8077  
Fax: 919 851 8107

TRANSPORTATION PLANNING/DESIGN • BRIDGE/STRUCTURE DESIGN  
CIVIL/SITE DESIGN - GIS/GPS - CONSTRUCTION OBSERVATION

**DOCUMENT NOT CONSIDERED FINAL  
UNLESS ALL SIGNATURES COMPLETED**


PROJECT REFERENCE NO. <i>1-5987B</i>	SHEET NO. <i>68</i>
ROADWAY DESIGN ENGINEER <i>[Signature]</i>	HYDRAULICS ENGINEER <i>[Signature]</i>
WETHERILL ENGINEERING, LLC LICENSE NO. F-0377	WETHERILL ENGINEERING, LLC LICENSE NO. F-0377

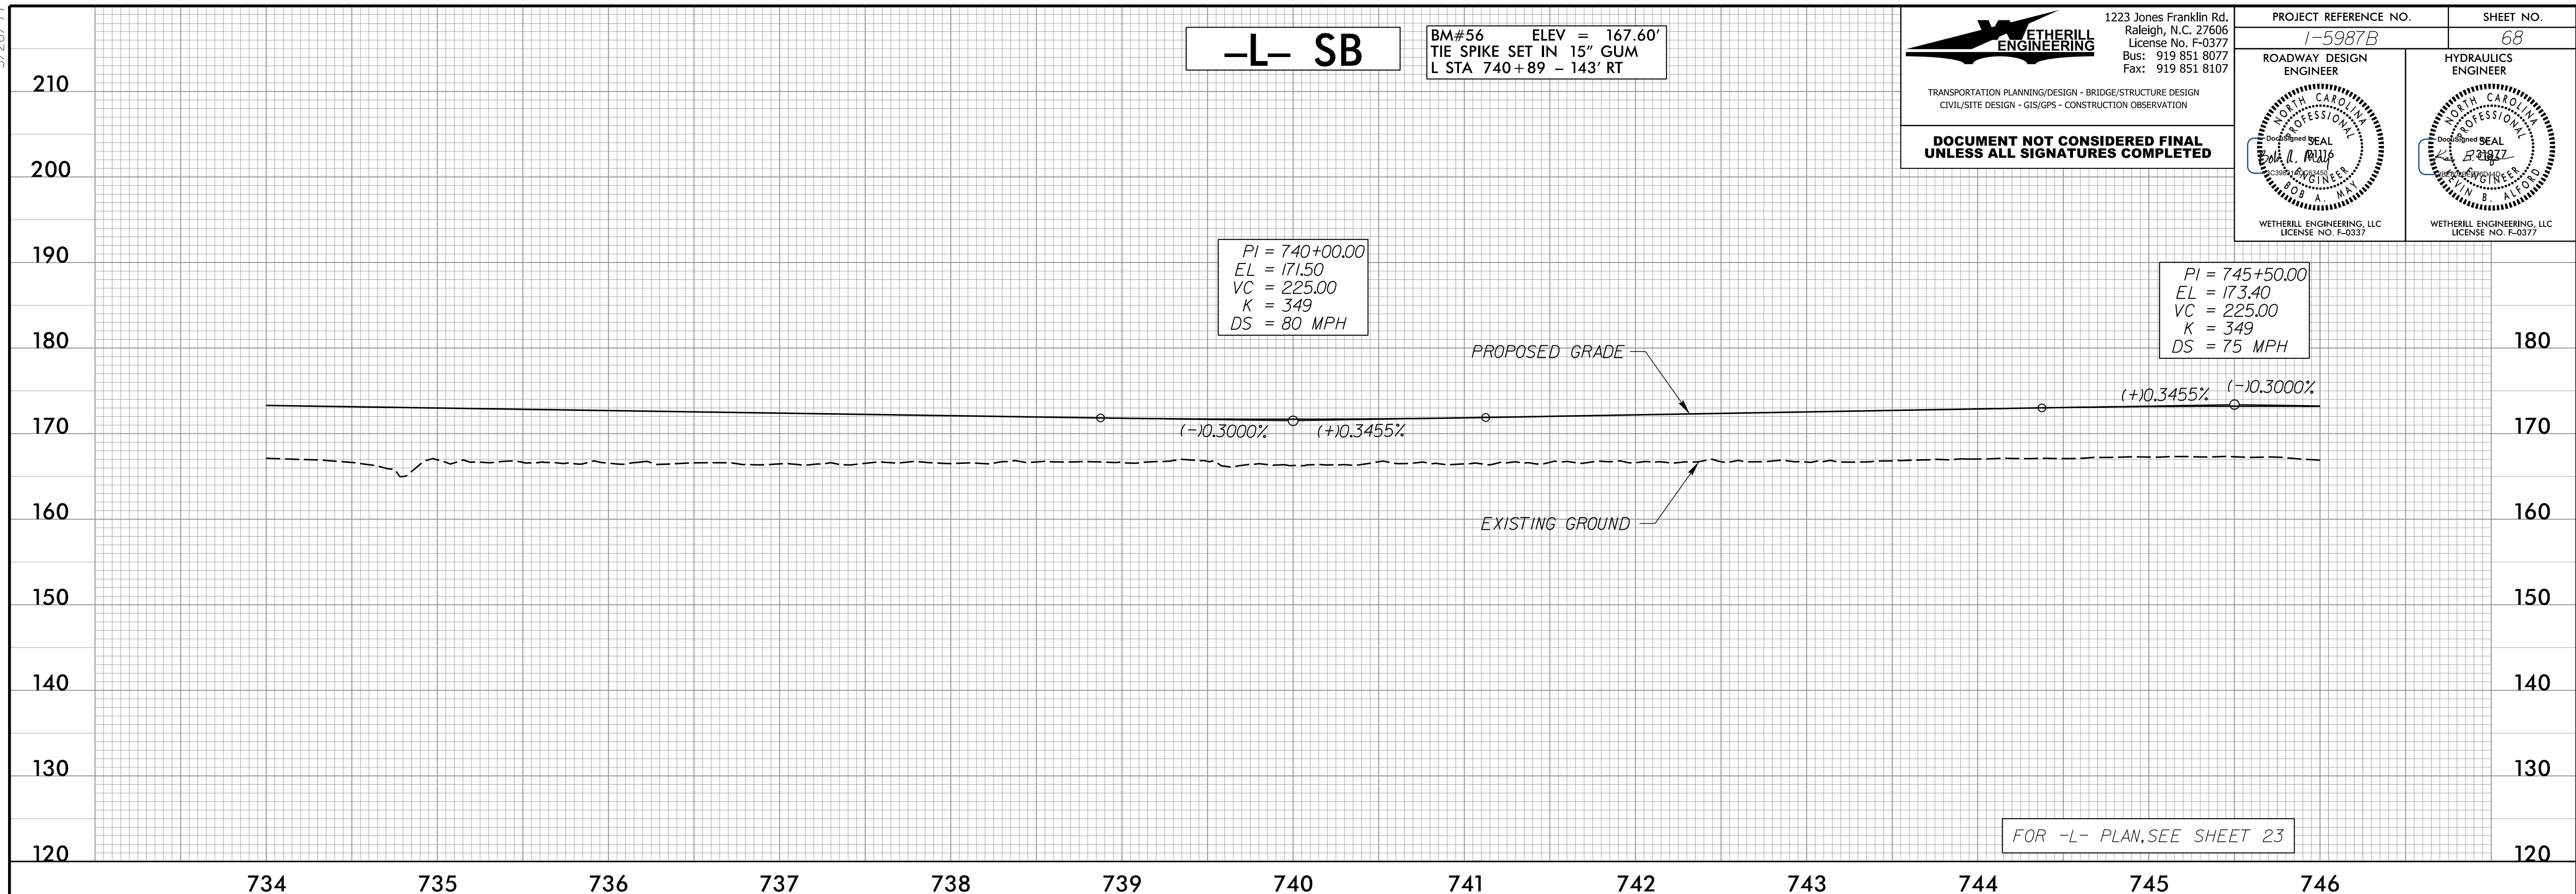

# -L- NB

PI = 739+00.00  
EL = 171.75  
VC = 225.00  
K = 375  
DS = 80 MPH

PI = 745+00.00  
EL = 173.55  
VC = 225.00  
K = 375  
DS = 75 MPH

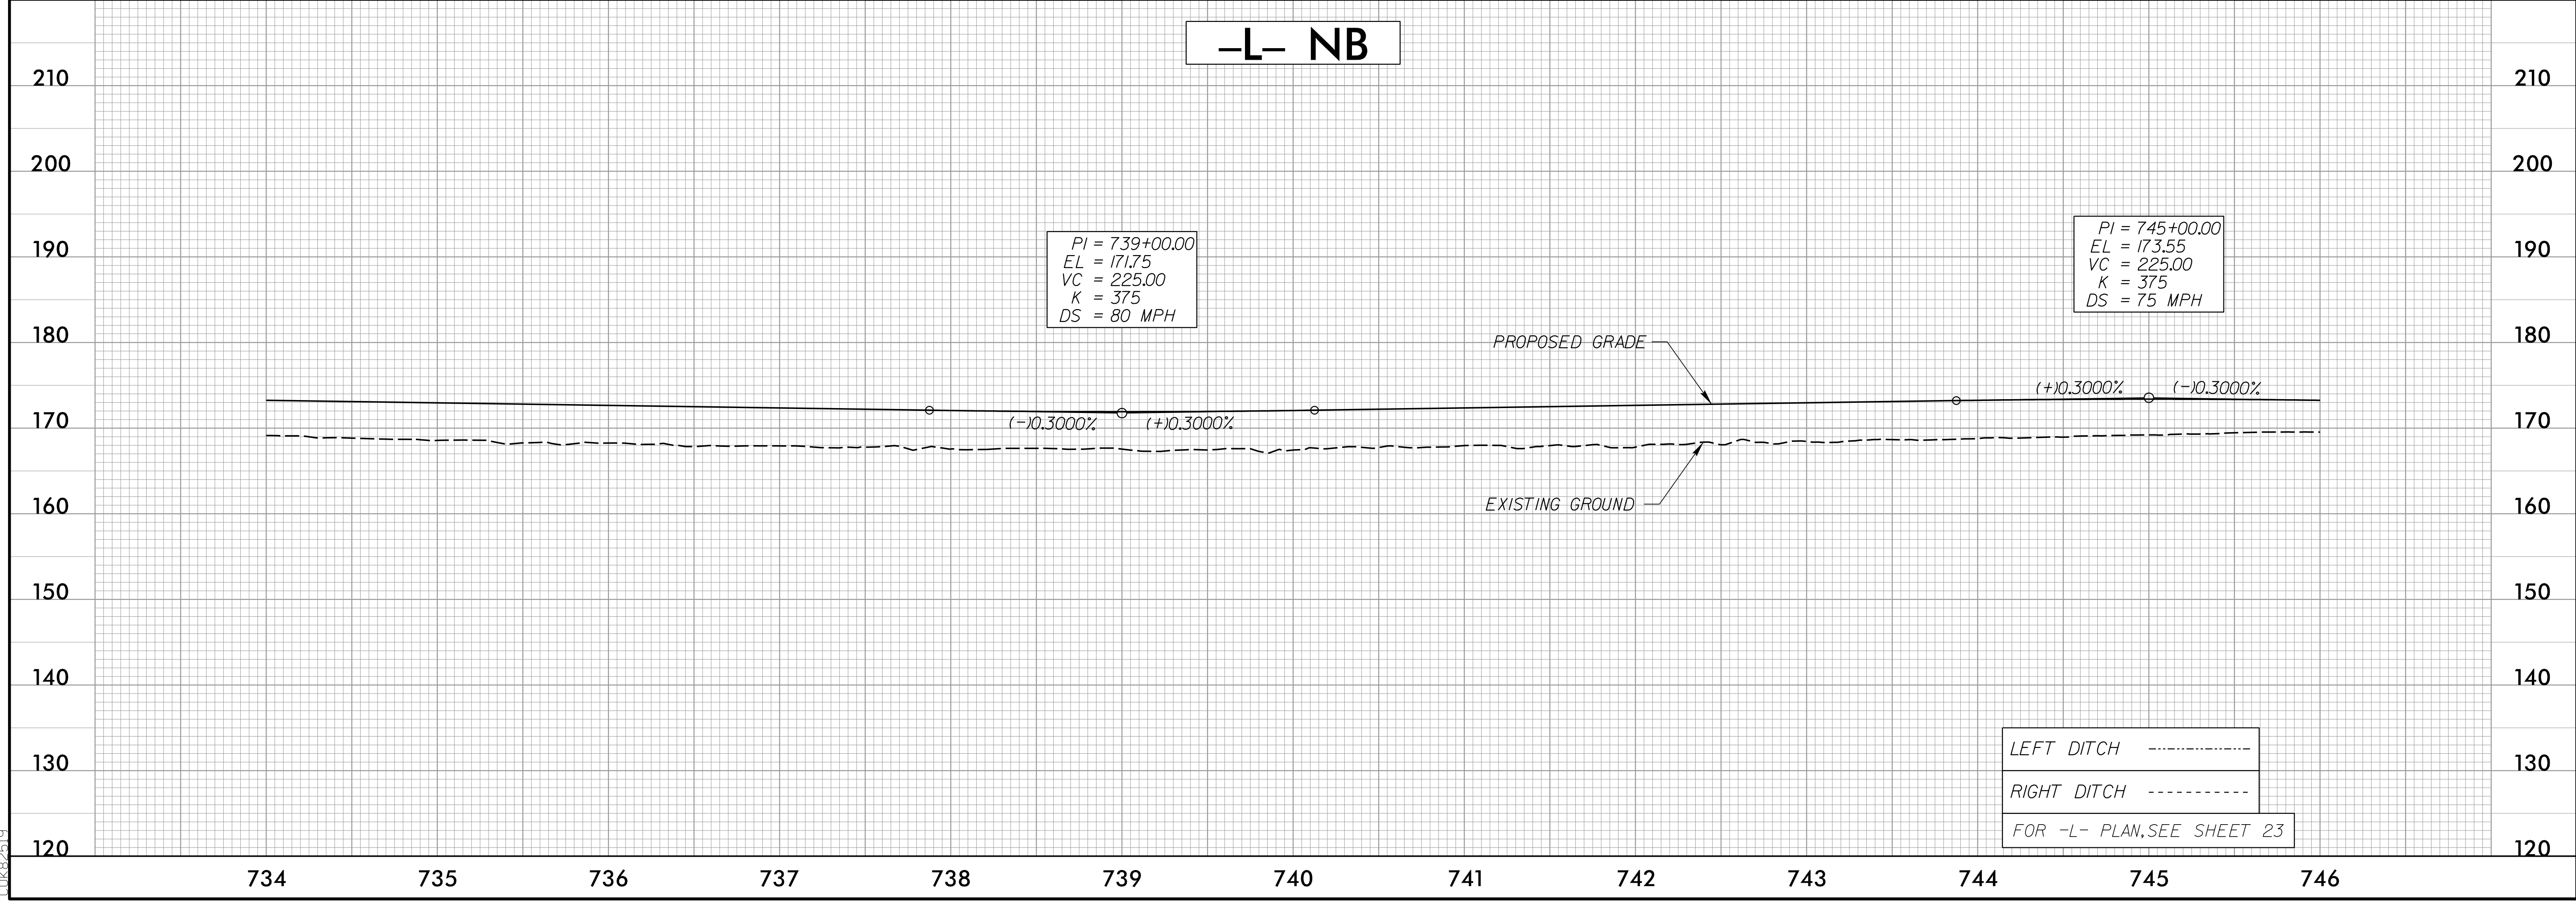

4/18/2002  
F:\GIS\2002\Projects\5987B\rdm\_psh\_68.pfl.dgn