



5/14/99

# -L\_SB-

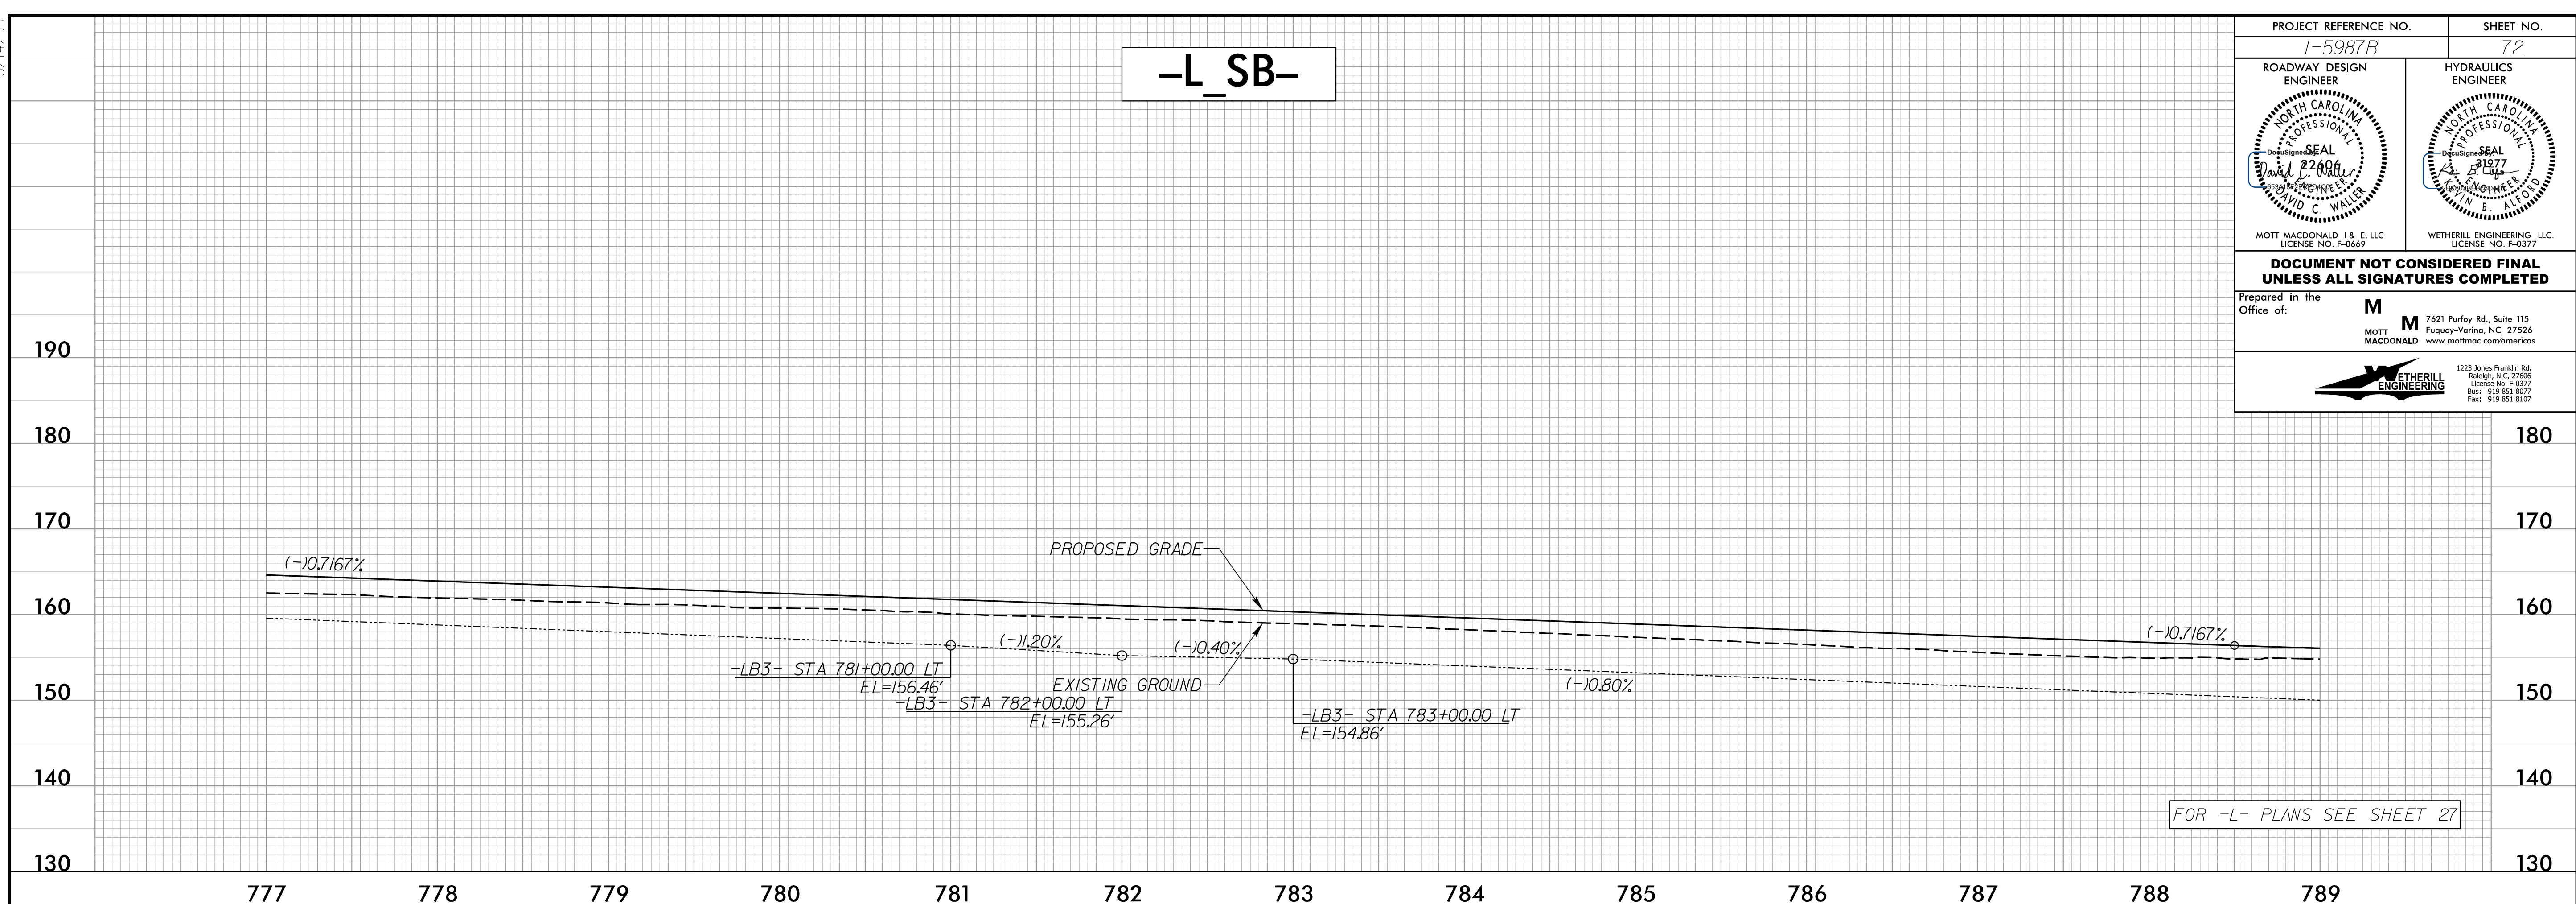

# -L\_NB-

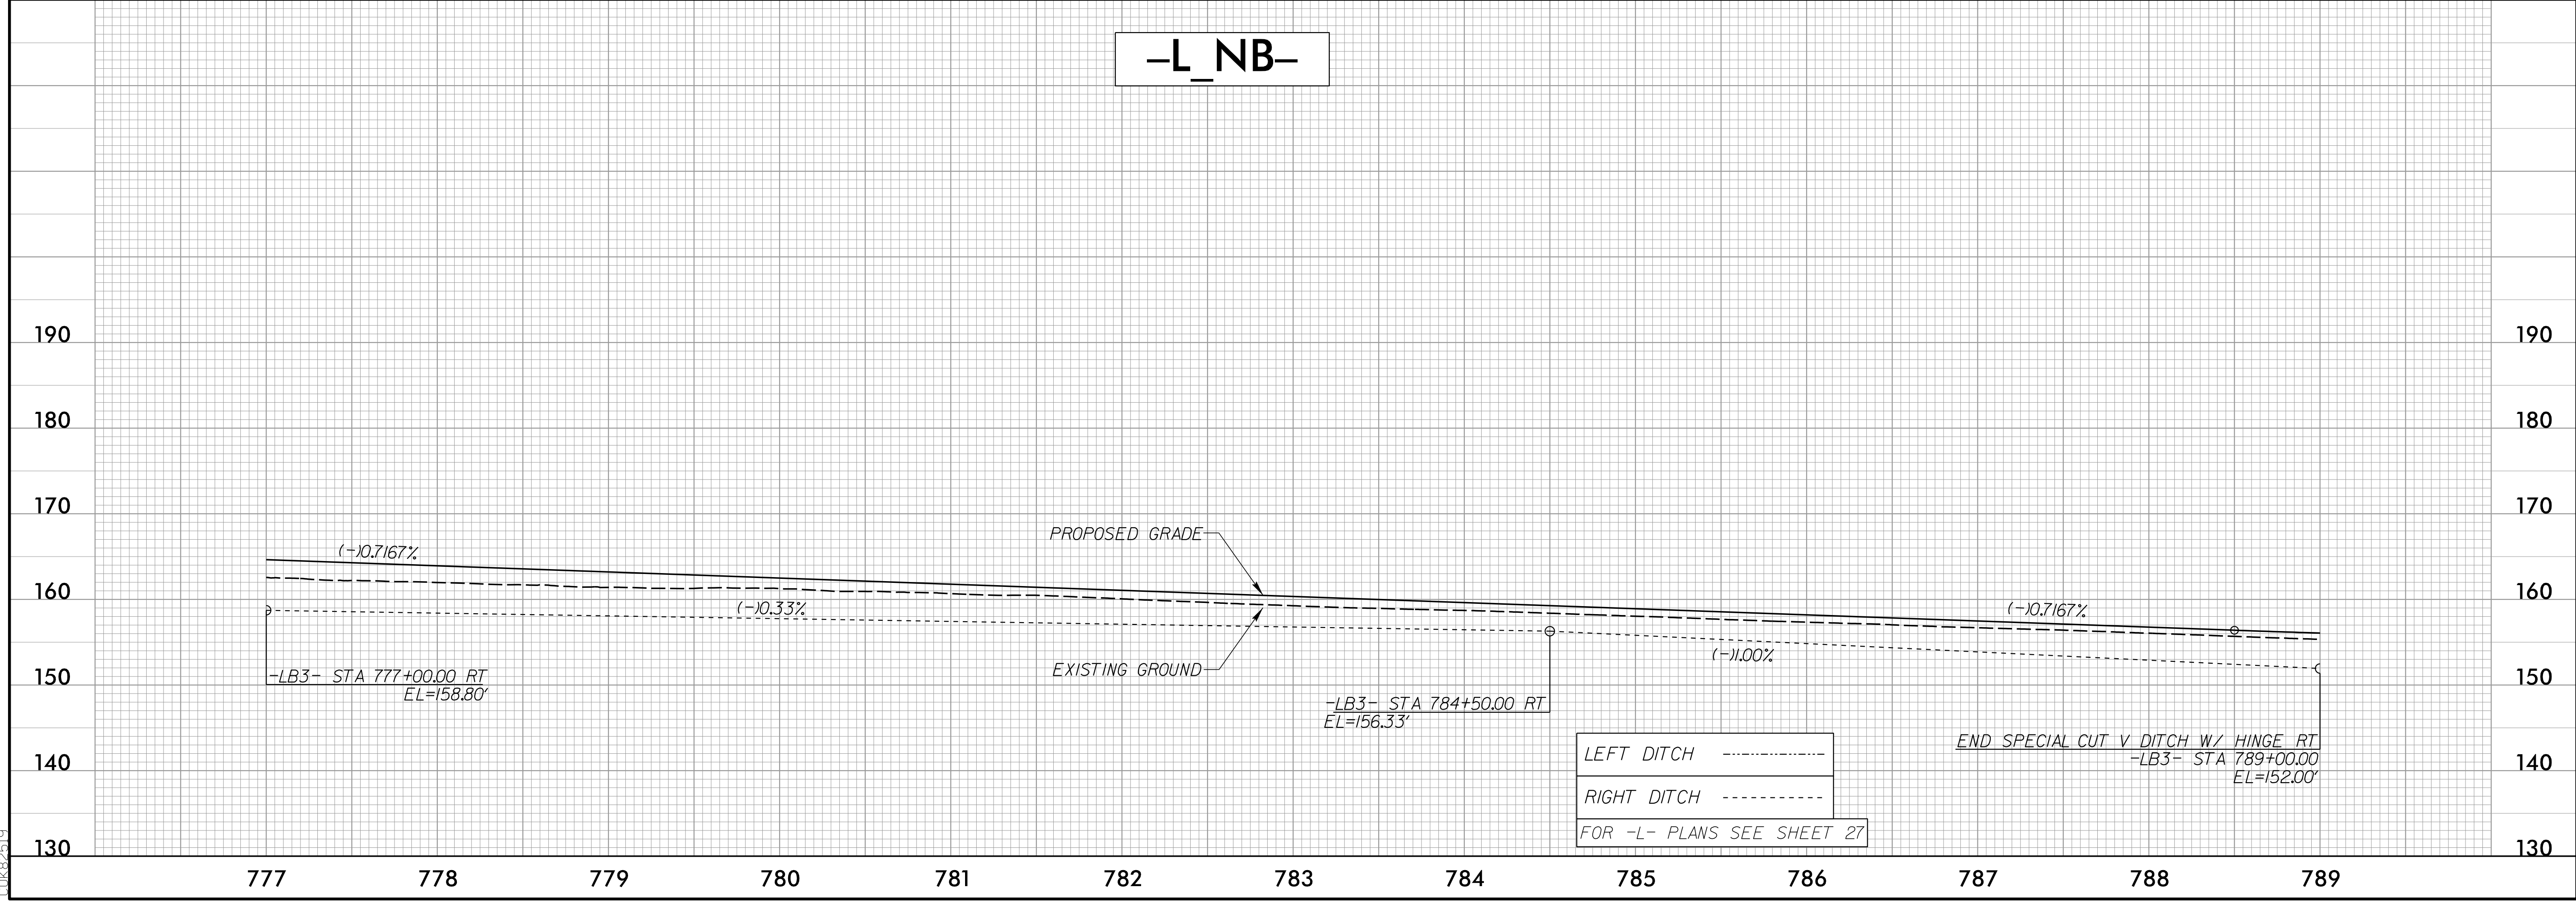

PROJECT REFERENCE NO. 1-5987B	SHEET NO. 72
ROADWAY DESIGN ENGINEER 	HYDRAULICS ENGINEER 
MOTT MACDONALD I & E, LLC LICENSE NO. F-0669	WETHERILL ENGINEERING, LLC LICENSE NO. F-0377
<b>DOCUMENT NOT CONSIDERED FINAL UNLESS ALL SIGNATURES COMPLETED</b>	
Prepared in the Office of:	<b>M</b> MOTT MACDONALD 7621 Purfoy Rd., Suite 115 Fuquay-Varina, NC 27526 www.mottmac.com/america
1223 Jones Franklin Rd. Salisbury, NC 27060 License No. F-0377 Bus: 919 851 8077 Fax: 919 851 8107	

4/18/2002  
F:\Projects\1-5987B\_rdy\_psh\_72\_pfl.dgn  
C:\Users\1000000000