
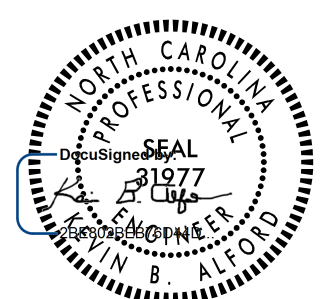
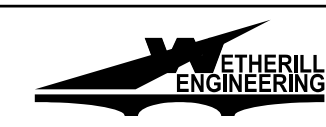
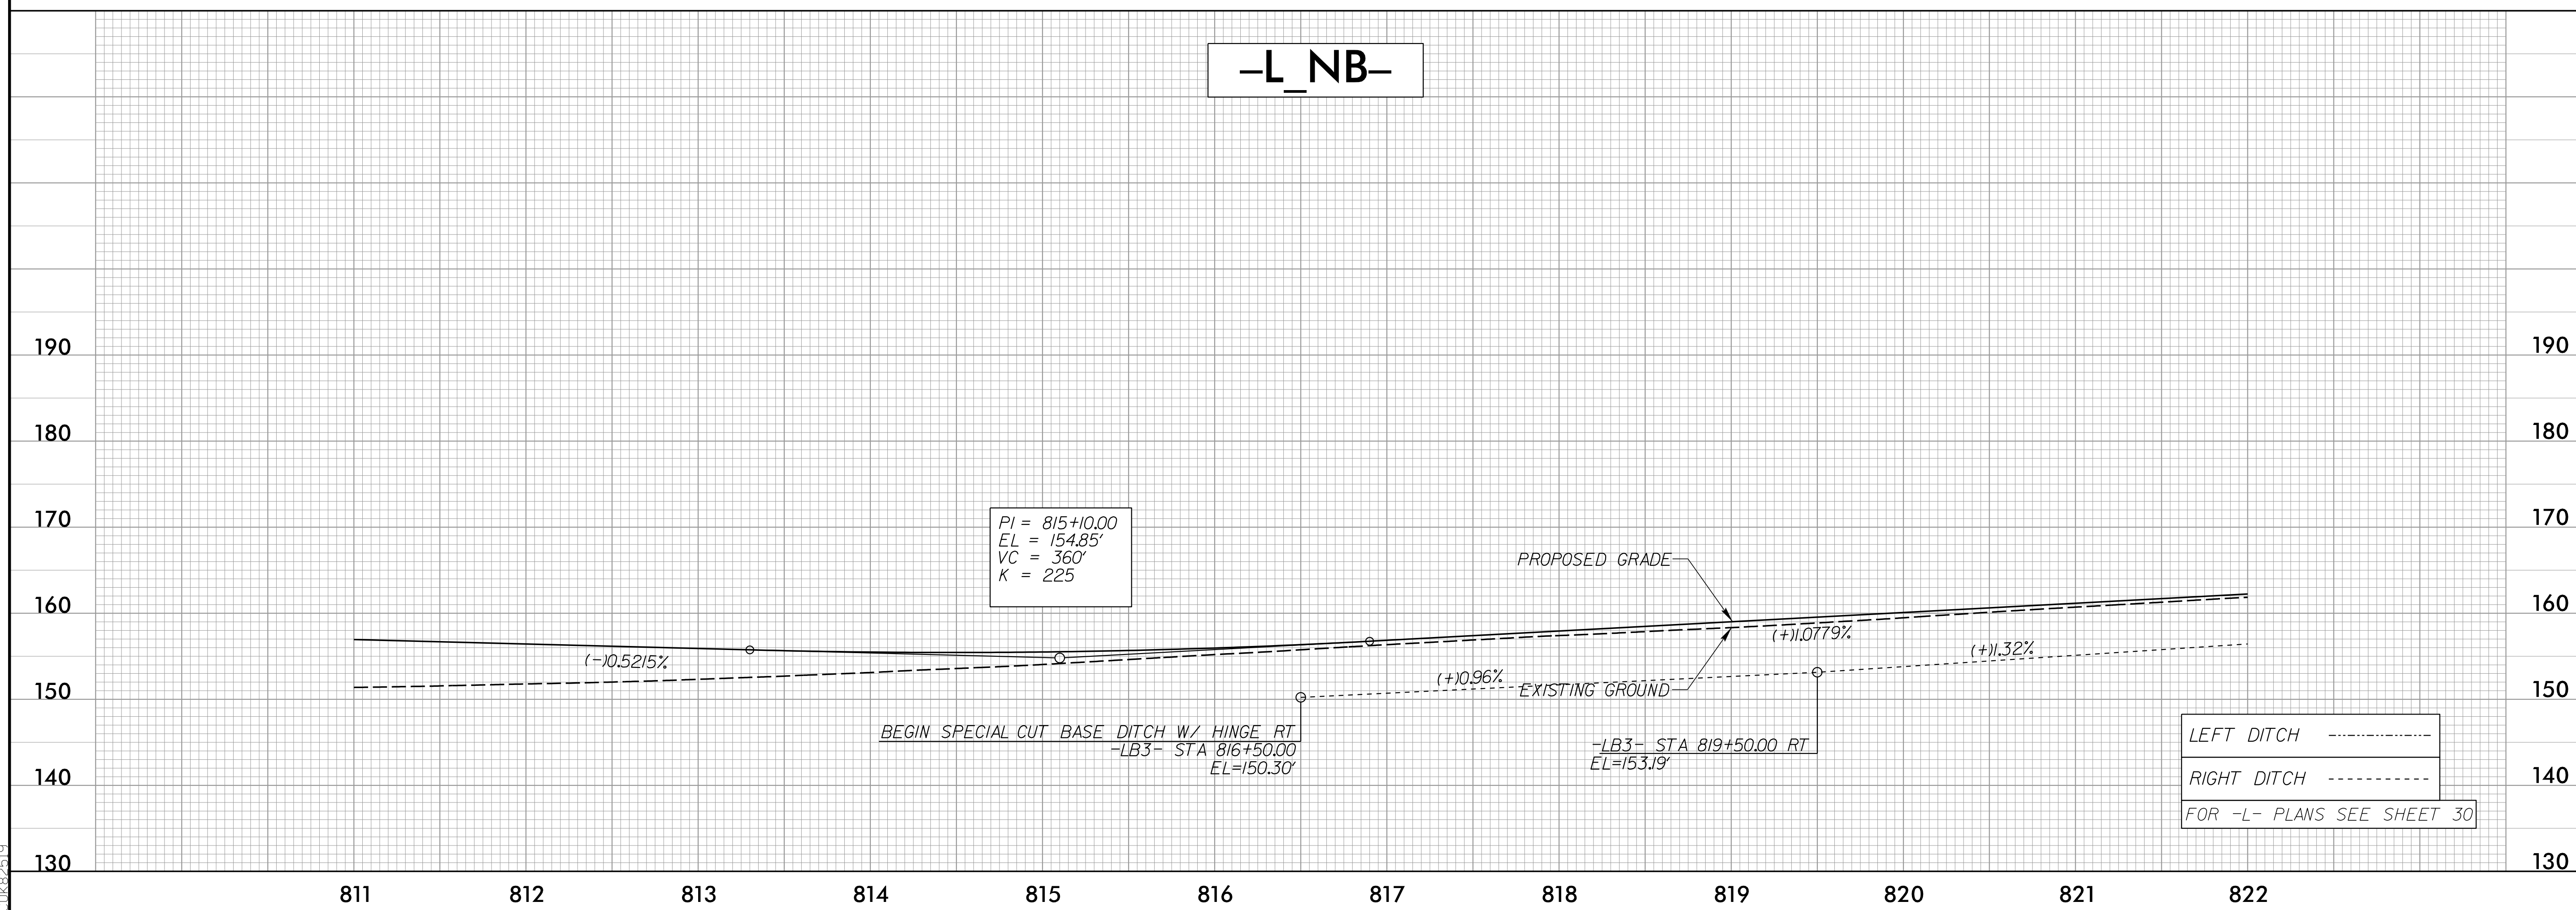
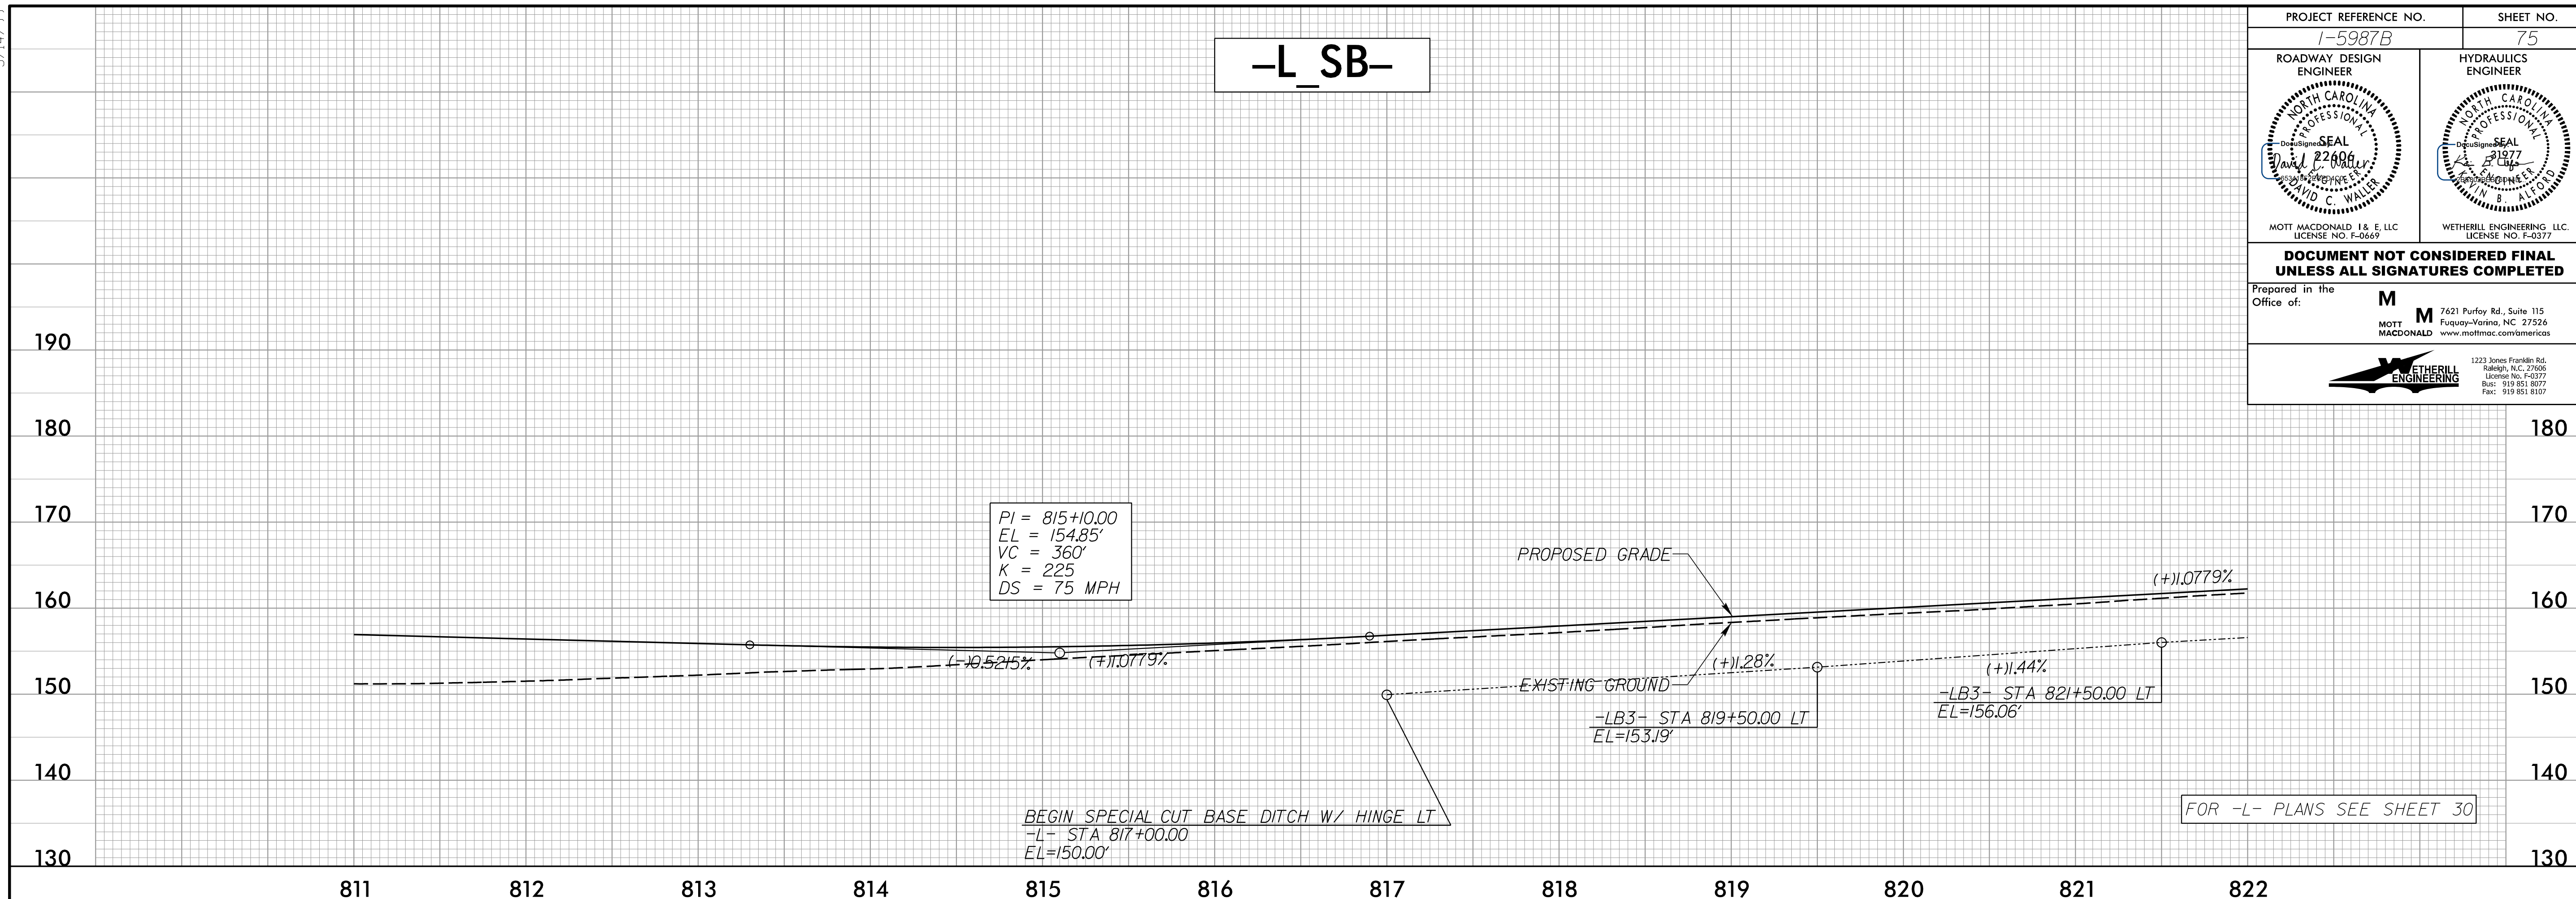


5/14/99

PROJECT REFERENCE NO. 1-5987B	SHEET NO. 75
ROADWAY DESIGN ENGINEER 	HYDRAULICS ENGINEER 
MOTT MACDONALD I & E, LLC LICENSE NO. F-0669	WETHERILL ENGINEERING, LLC LICENSE NO. F-0377
DOCUMENT NOT CONSIDERED FINAL UNLESS ALL SIGNATURES COMPLETED	
Prepared in the Office of:	M MOTT MACDONALD
	7621 Purfoy Rd., Suite 115 Fuquay-Varina, NC 27526 www.mottmac.com/americas
	
	1223 Jones Franklin Rd. Salem, N.C. 27066 License No. F-0377 Bus: 919 851 8077 Fax: 919 851 8107



4/16/2002
P:\Projects\1-5987b_rdy_psh_75.pfl.dgn