



5/14/99

# -L\_SB-

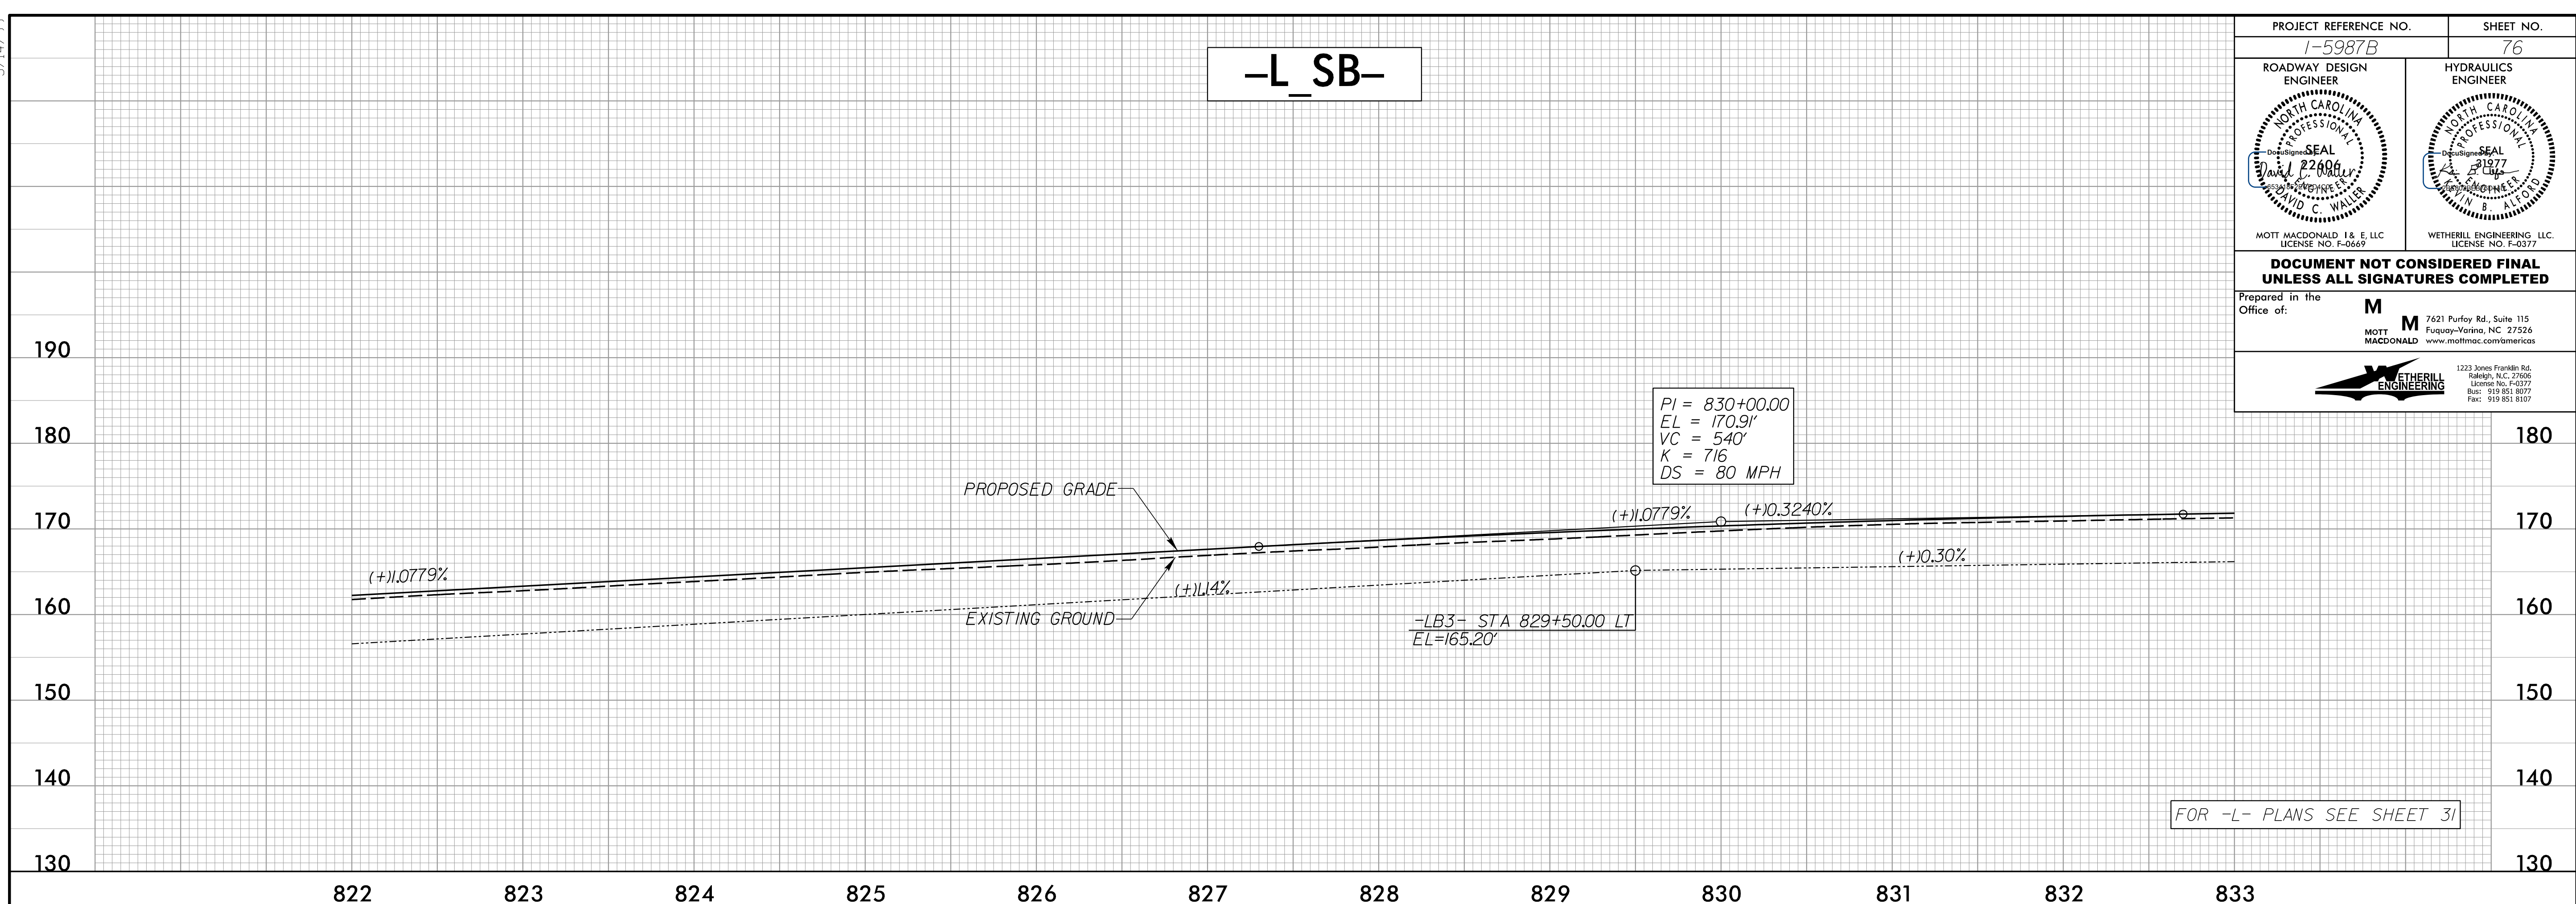

# -L\_NB-

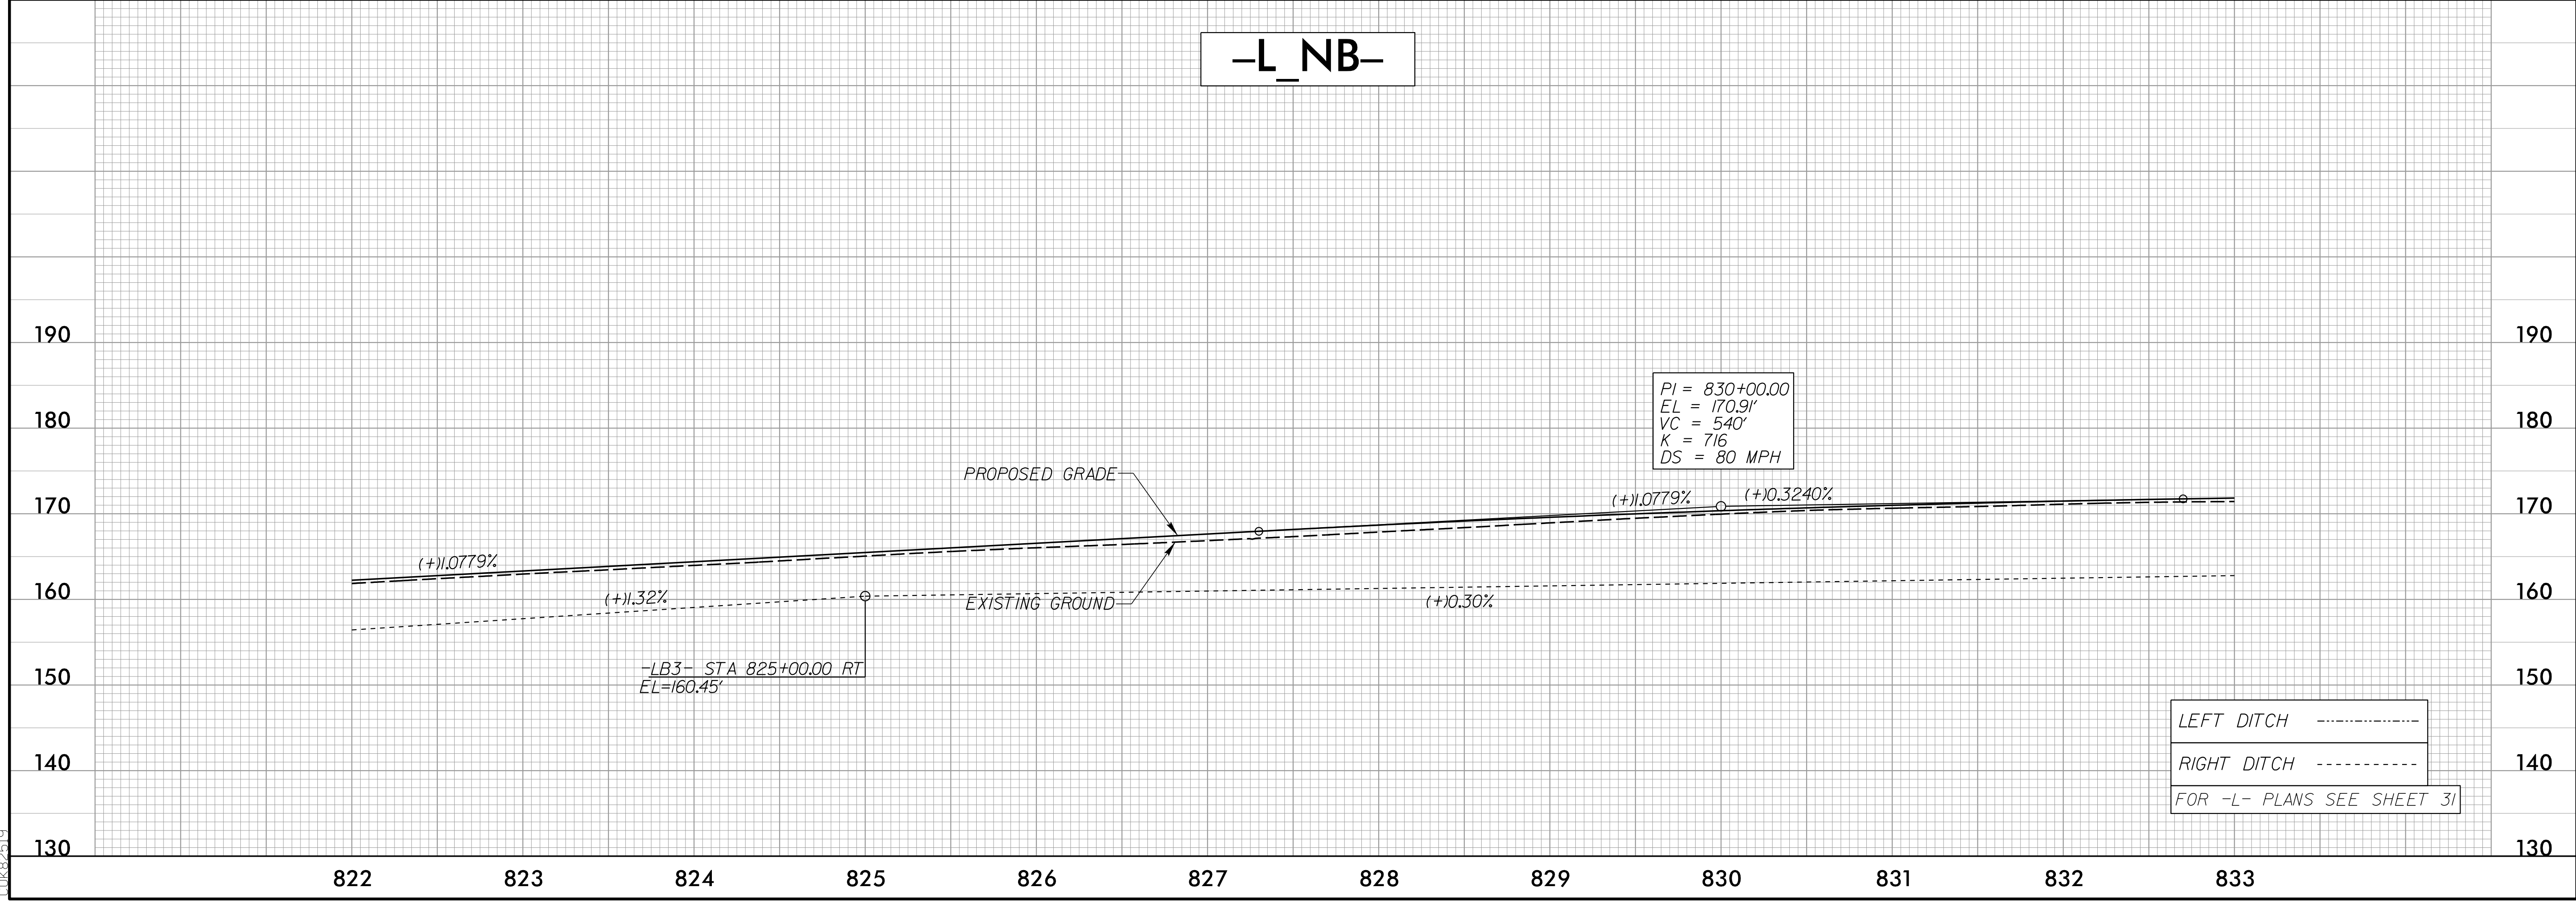

PROJECT REFERENCE NO. 1-5987B	SHEET NO. 76
ROADWAY DESIGN ENGINEER 	HYDRAULICS ENGINEER 
MOTT MACDONALD I & E, LLC LICENSE NO. F-0669	WETHERILL ENGINEERING, LLC LICENSE NO. F-0377
<b>DOCUMENT NOT CONSIDERED FINAL UNLESS ALL SIGNATURES COMPLETED</b>	
Prepared in the Office of: <b>M</b>	
MOTT MACDONALD 7621 Purfoy Rd., Suite 115 Fuquay-Varina, NC 27526 www.mottmac.com/americas	
1223 Jones Franklin Rd. Raleigh, N.C. 27606 License No. F-0377 Dist. 919 851 8077 Fax: 919 851 8107	

4/18/2002  
F:\Projects\1-5987B\rdj\_psh\_76.pfl.dgn