



5/14/99

-L_SB-

PROJECT REFERENCE NO. 1-5987B	SHEET NO. 78
ROADWAY DESIGN ENGINEER MOTT MACDONALD 1 & E, LLC LICENSE NO. F-0669	HYDRAULICS ENGINEER WETHERILL ENGINEERING, LLC LICENSE NO. F-0377
<p>DOCUMENT NOT CONSIDERED FINAL UNLESS ALL SIGNATURES COMPLETED</p>	
<p>Prepared in the Office of:</p> <p>M MOTT MACDONALD</p> <p>M WETHERILL ENGINEERING</p> <p>7621 Purfoy Rd., Suite 115 Fuquay-Varina, NC 27526 www.mottmac.com/americas</p> <p>1223 Jones Franklin Rd. Salisbury, NC 28106 License No. F-0377 Elev: 919 851 8077 Fax: 919 851 8107</p>	

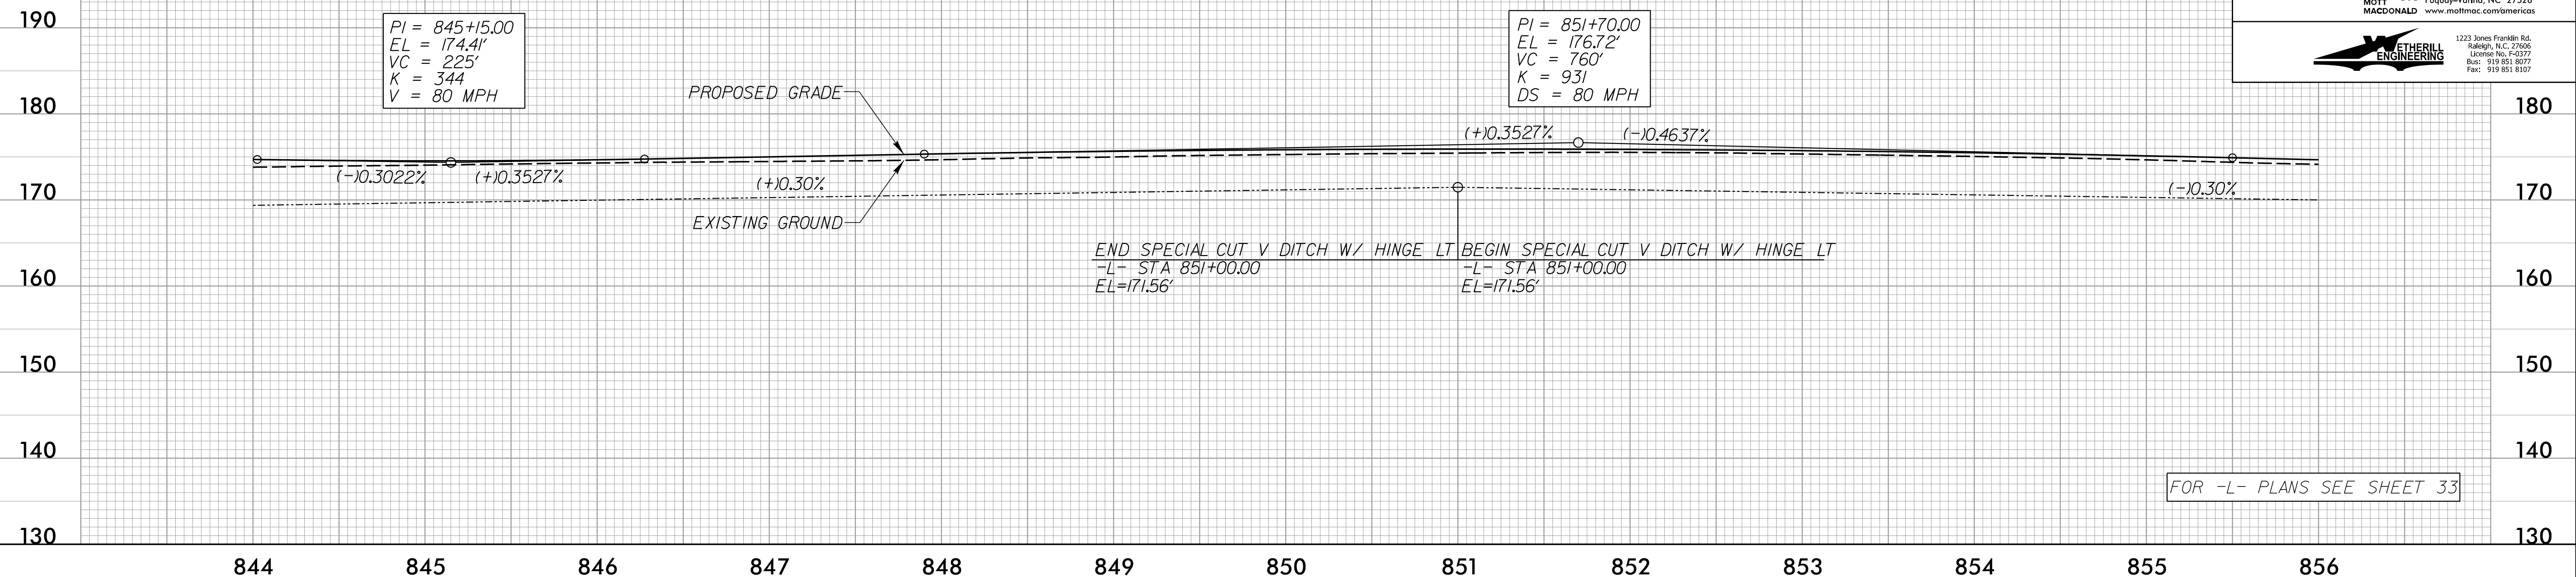

-L_NB-

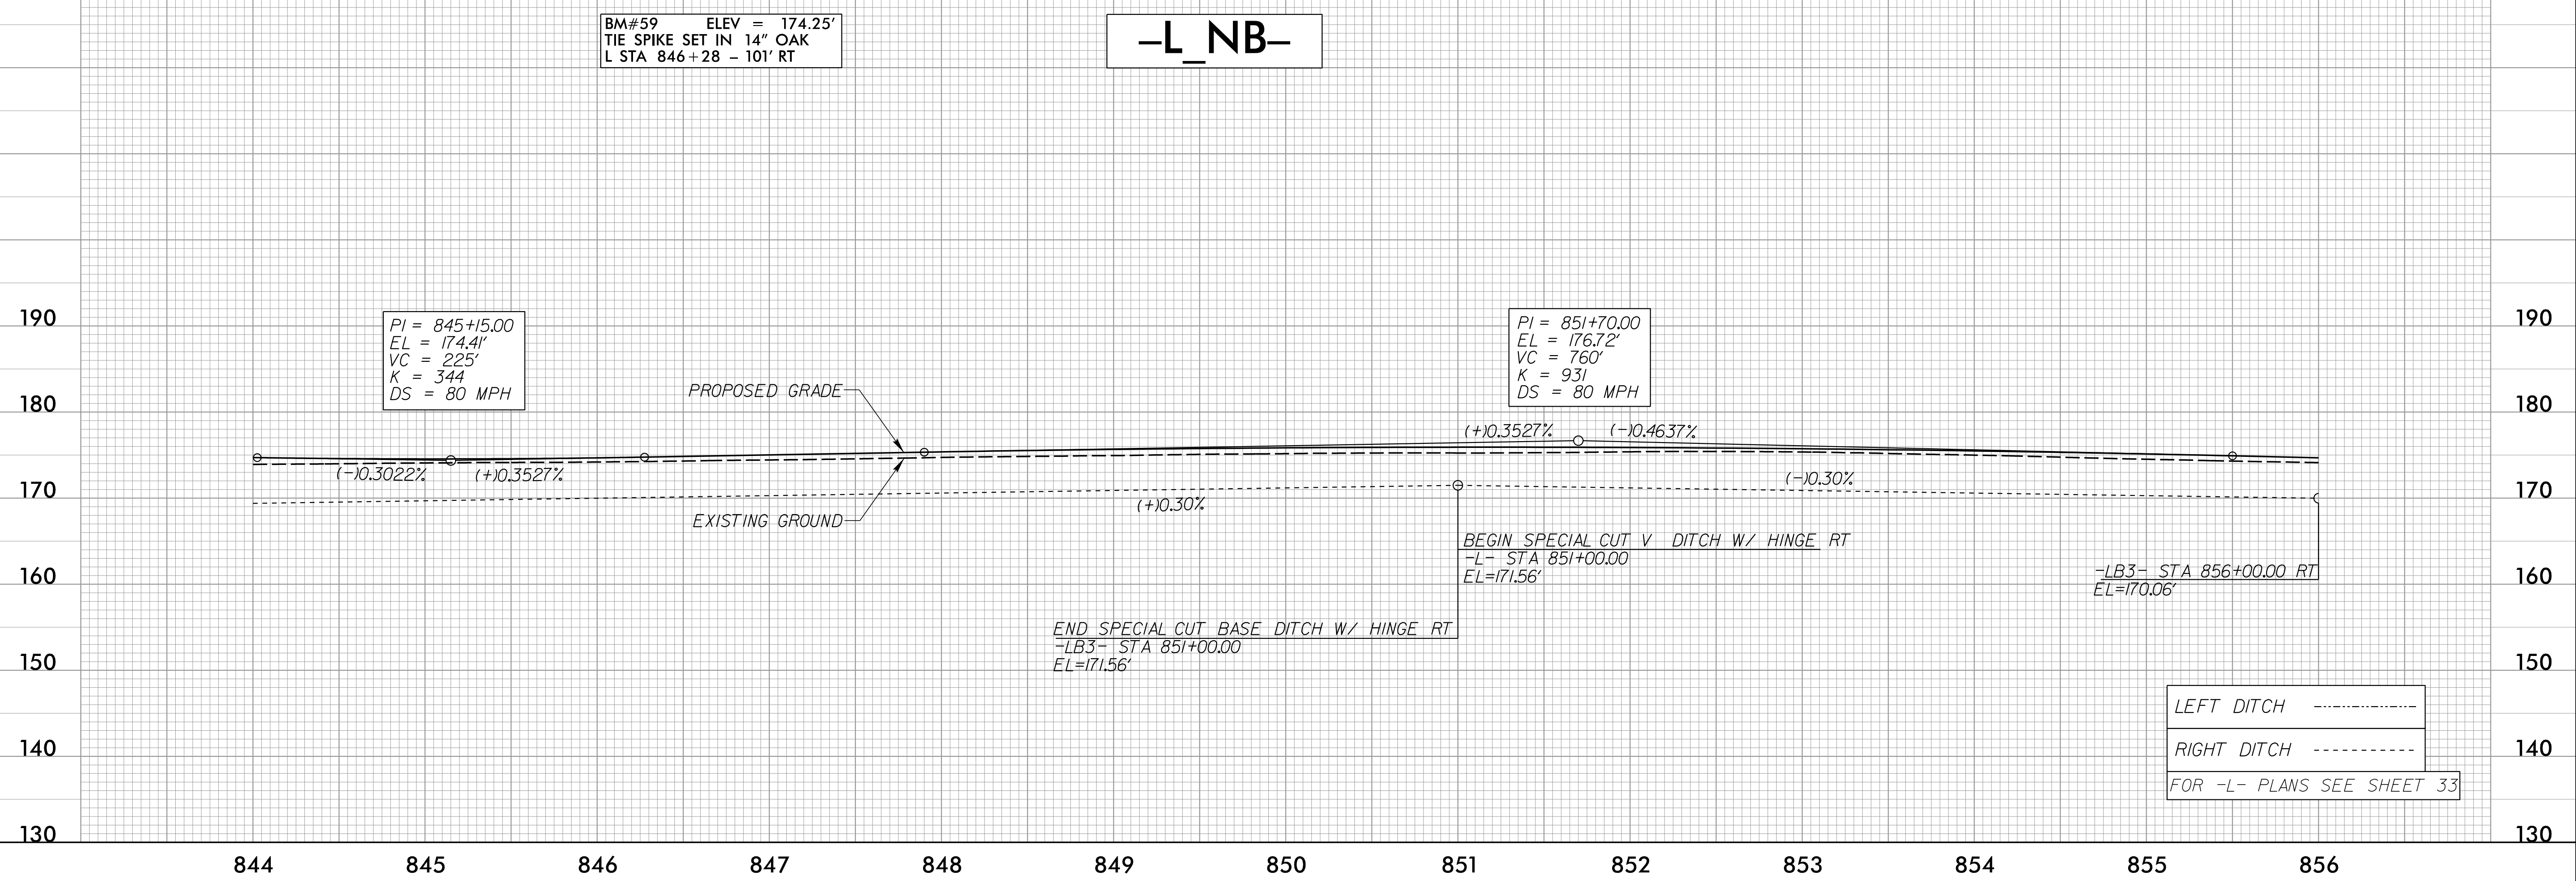

4/18/2002
F:\Projects\5987B\5987B_rdy_psh_78.pfl.dgn