
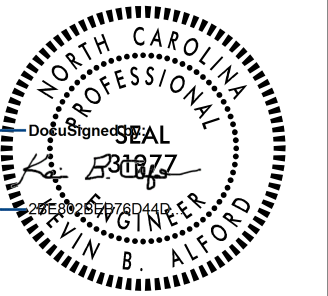

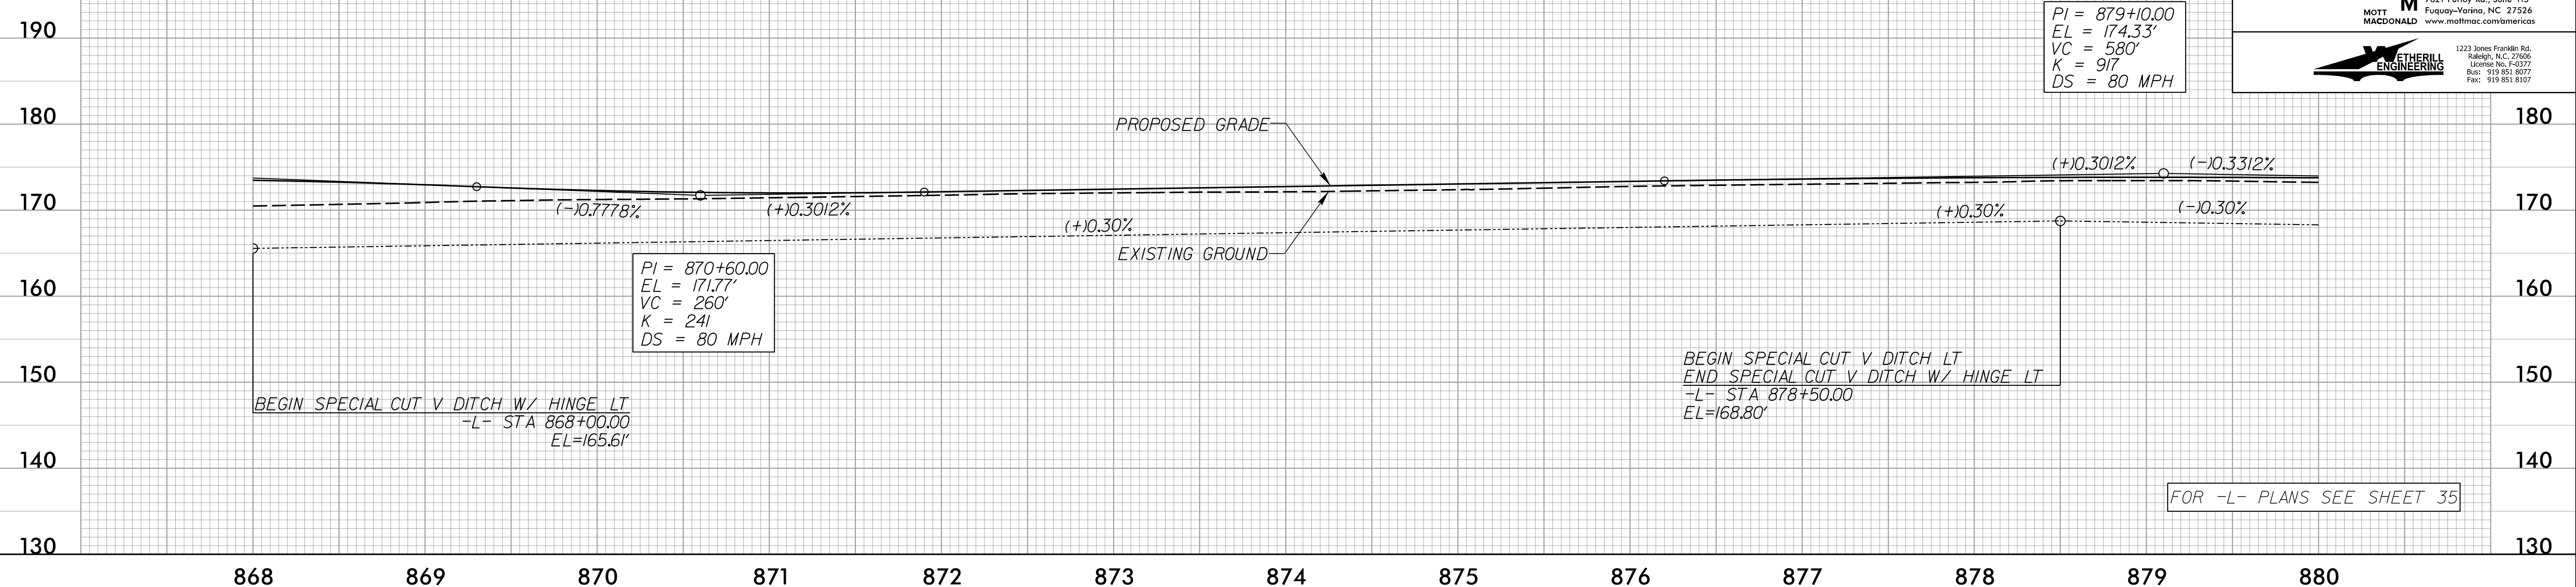



5/14/99

-L_SB-

PROJECT REFERENCE NO. 1-5987B	SHEET NO. 80
ROADWAY DESIGN ENGINEER 	HYDRAULICS ENGINEER 
MOTT MACDONALD I & E, LLC LICENSE NO. F-0669	WETHERILL ENGINEERING, LLC LICENSE NO. F-0377
DOCUMENT NOT CONSIDERED FINAL UNLESS ALL SIGNATURES COMPLETED	
Prepared in the Office of:	M MOTT MACDONALD 7621 Purfoy Rd., Suite 115 Fuquay-Varina, NC 27526 www.mottmac.com/americas
	
1223 Jones Franklin Rd. Salisbury, N.C. 27066 License No. F-0377 Elic: 919 851 8077 Fax: 919 851 8107	



-L_NB-

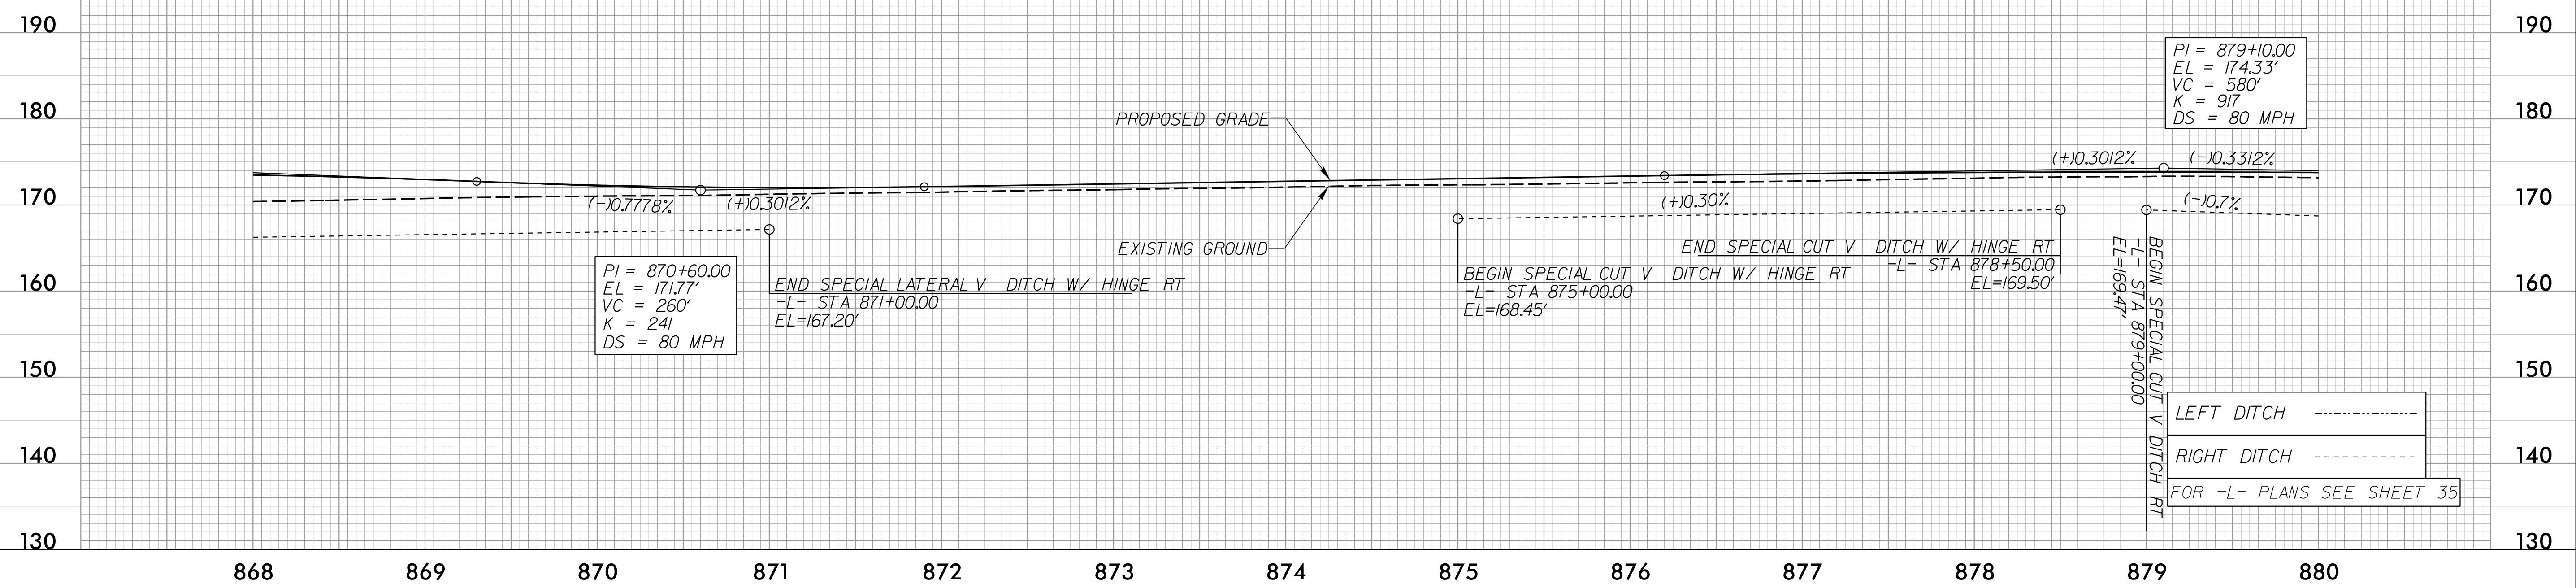

4/18/2002
F:\V\2002\1-5987B\1-5987B_rdy_psh_80.plt.dgn