


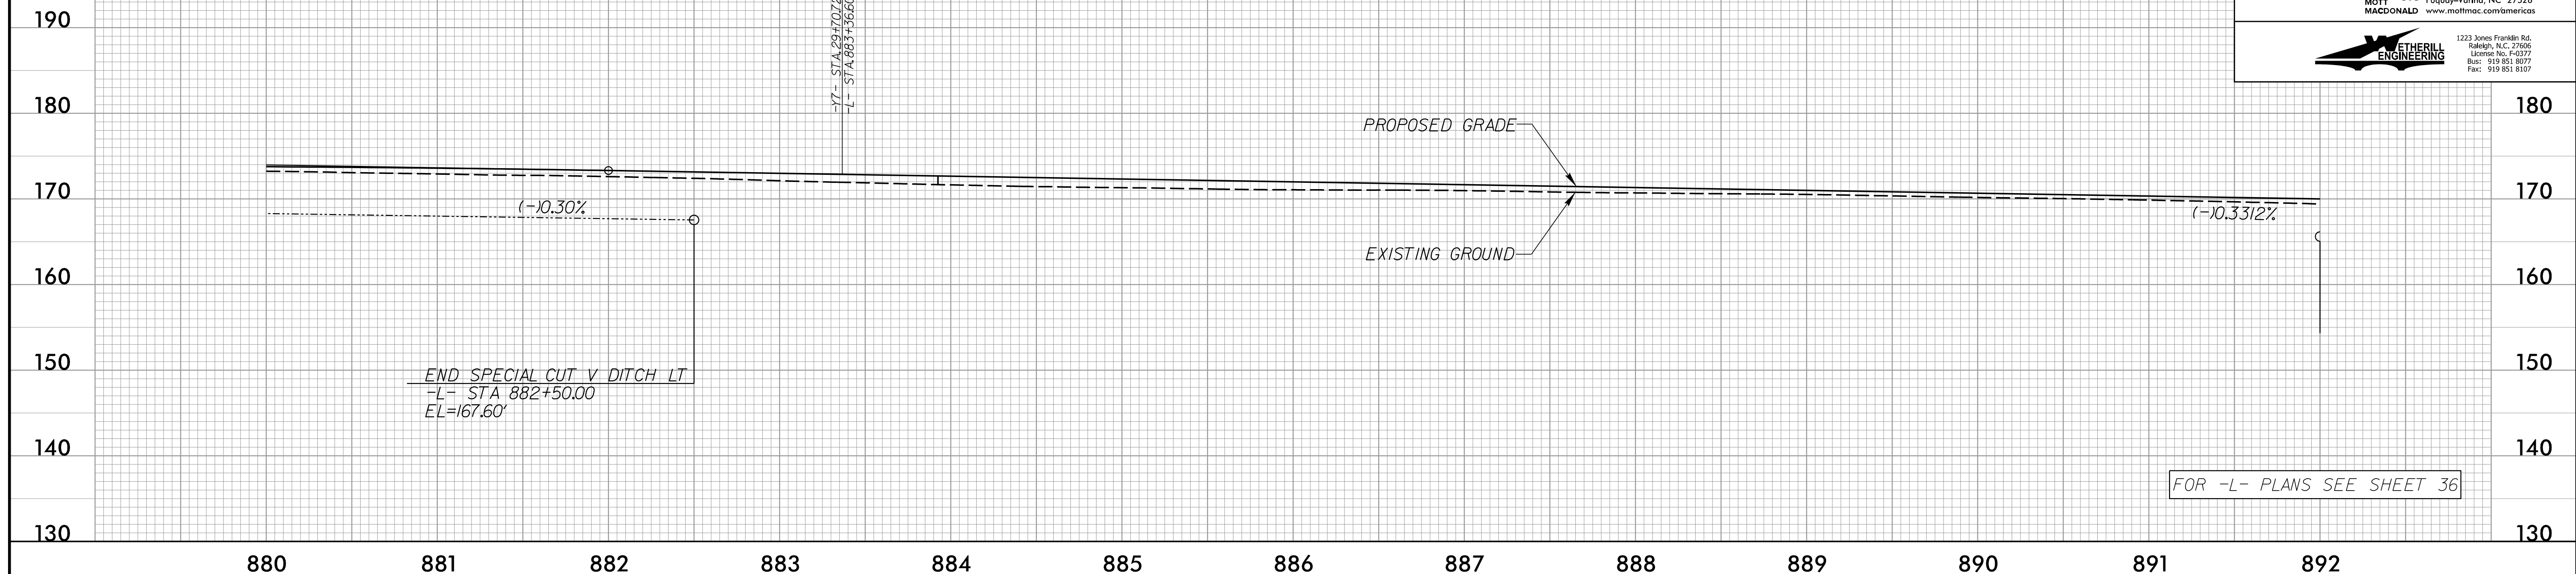



5/14/99

# -L\_SB-

PROJECT REFERENCE NO. 1-5987B	SHEET NO. 81
ROADWAY DESIGN ENGINEER 	HYDRAULICS ENGINEER 
MOTT MACDONALD I & E, LLC LICENSE NO. F-0669	WETHERILL ENGINEERING, LLC LICENSE NO. F-0377
<b>DOCUMENT NOT CONSIDERED FINAL UNLESS ALL SIGNATURES COMPLETED</b>	
Prepared in the Office of:	<b>M</b> MOTT MACDONALD 7621 Purfoy Rd., Suite 115 Fuquay-Varina, NC 27526 www.mottmac.com/america
	



# -L\_NB-

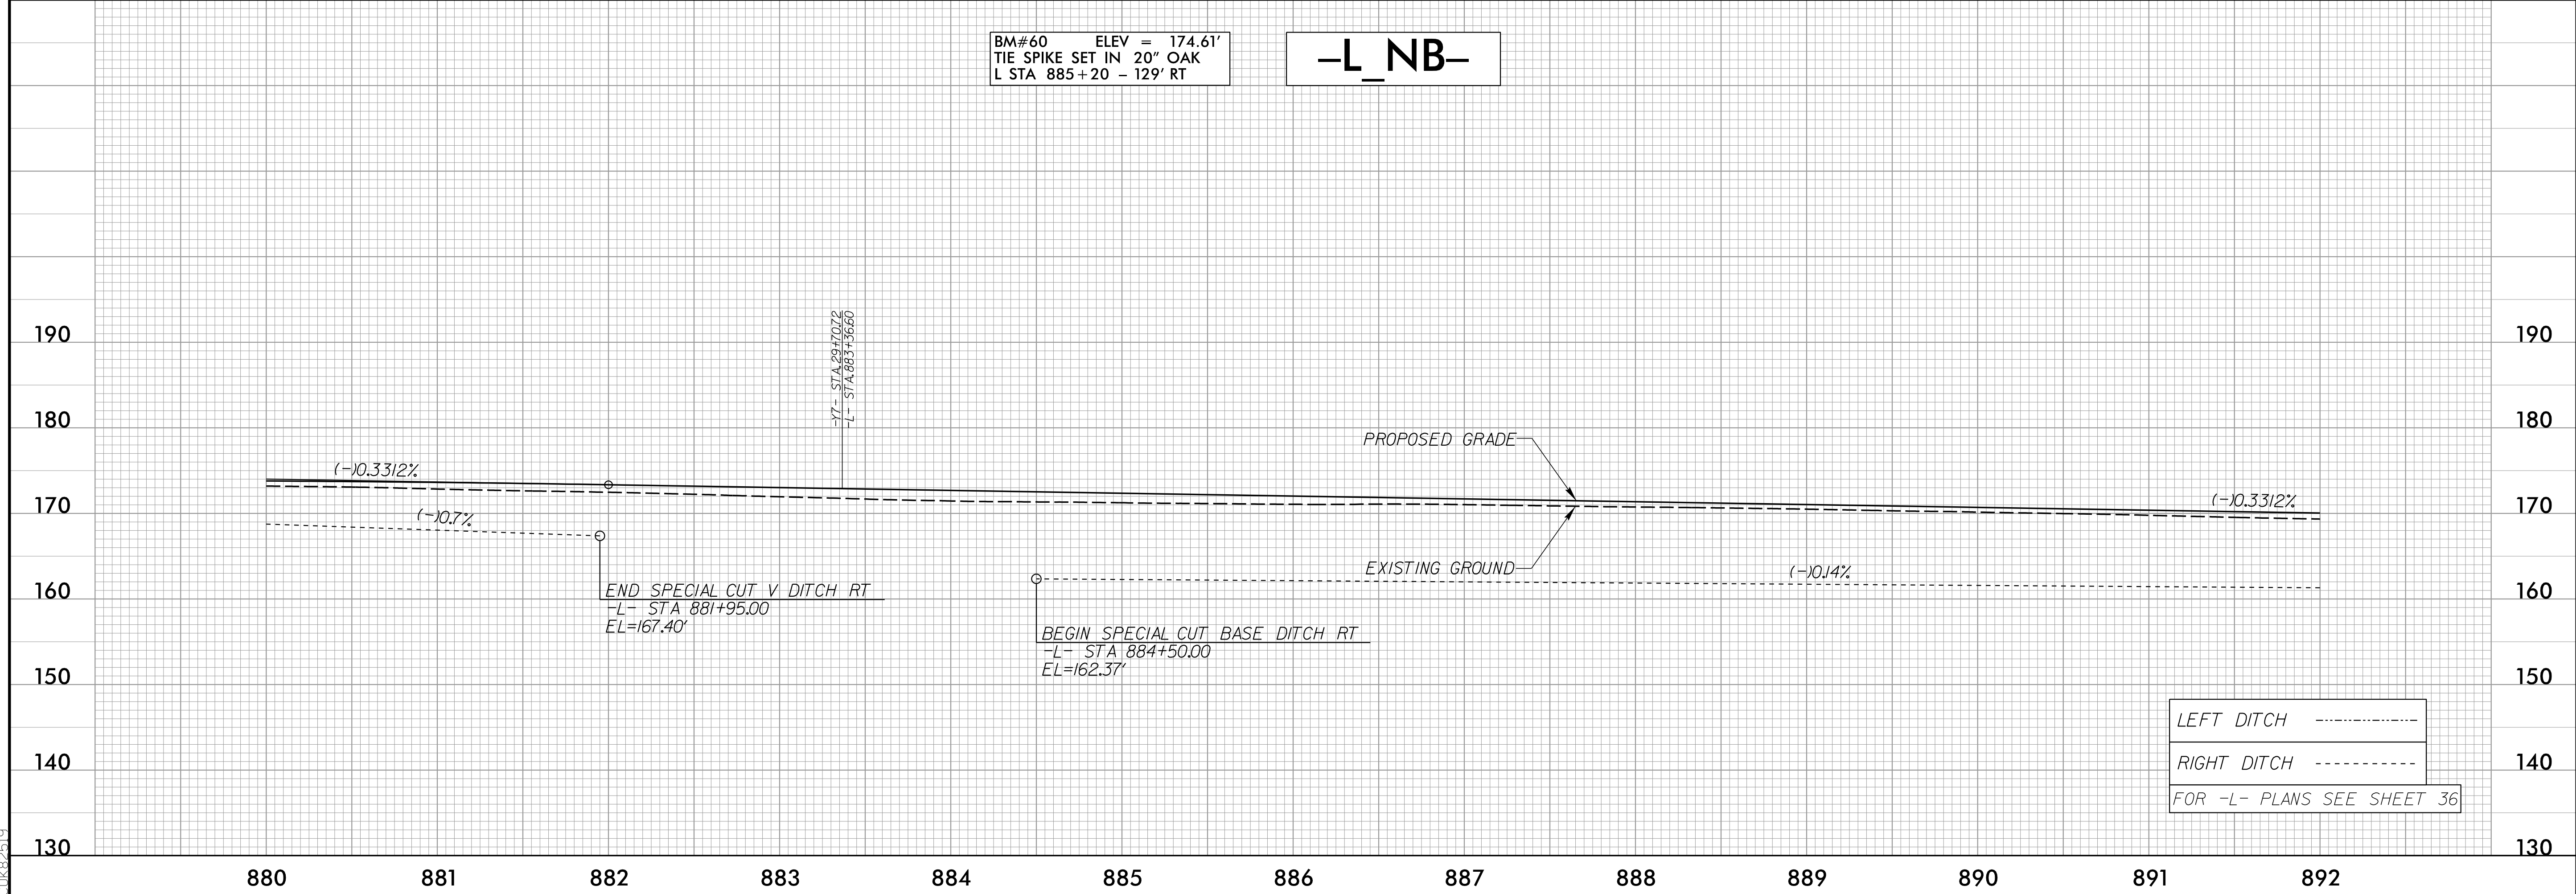

4/16/2002  
F:\Projects\5987B\Drawings\5987B\_rdy\_pfl.dgn  
DWG: 5987B