
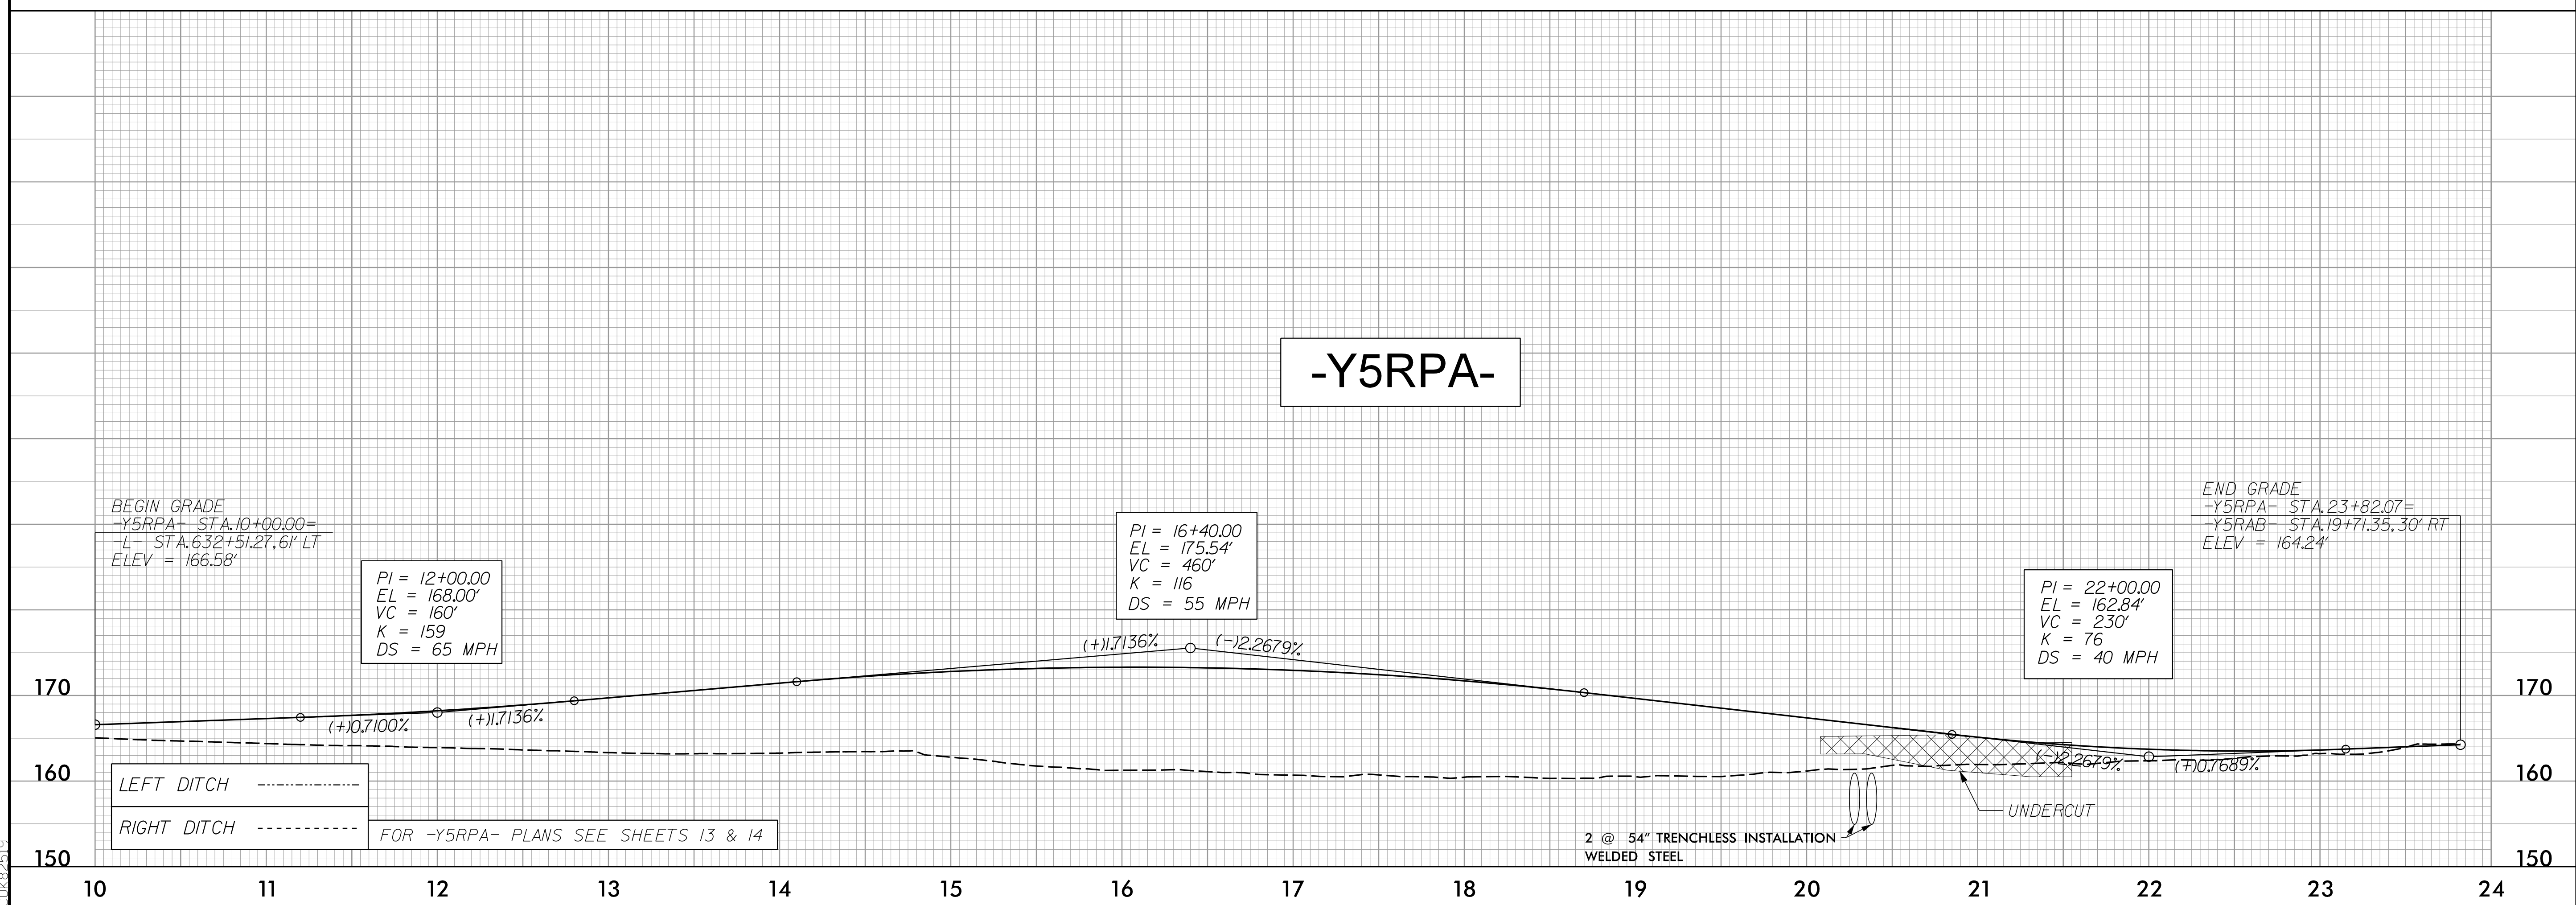


5/14/99

PROJECT REFERENCE NO. 1-5987B	SHEET NO. 86
ROADWAY DESIGN ENGINEER DAVID C. WALLER NORTH CAROLINA PROFESSIONAL SEAL MOTT MACDONALD I & E, LLC LICENSE NO. F-0669	HYDRAULICS ENGINEER DAVID W. BCGG NORTH CAROLINA PROFESSIONAL SEAL MOTT MACDONALD I & E, LLC LICENSE NO. F-0669
<b>DOCUMENT NOT CONSIDERED FINAL UNLESS ALL SIGNATURES COMPLETED</b>	
Prepared in the Office of:	<b>M</b> MOTT MACDONALD I & E, LLC 7621 Purfoy Rd., Suite 115 Fuquay-Varina, NC 27526 www.mottmac.com/americas

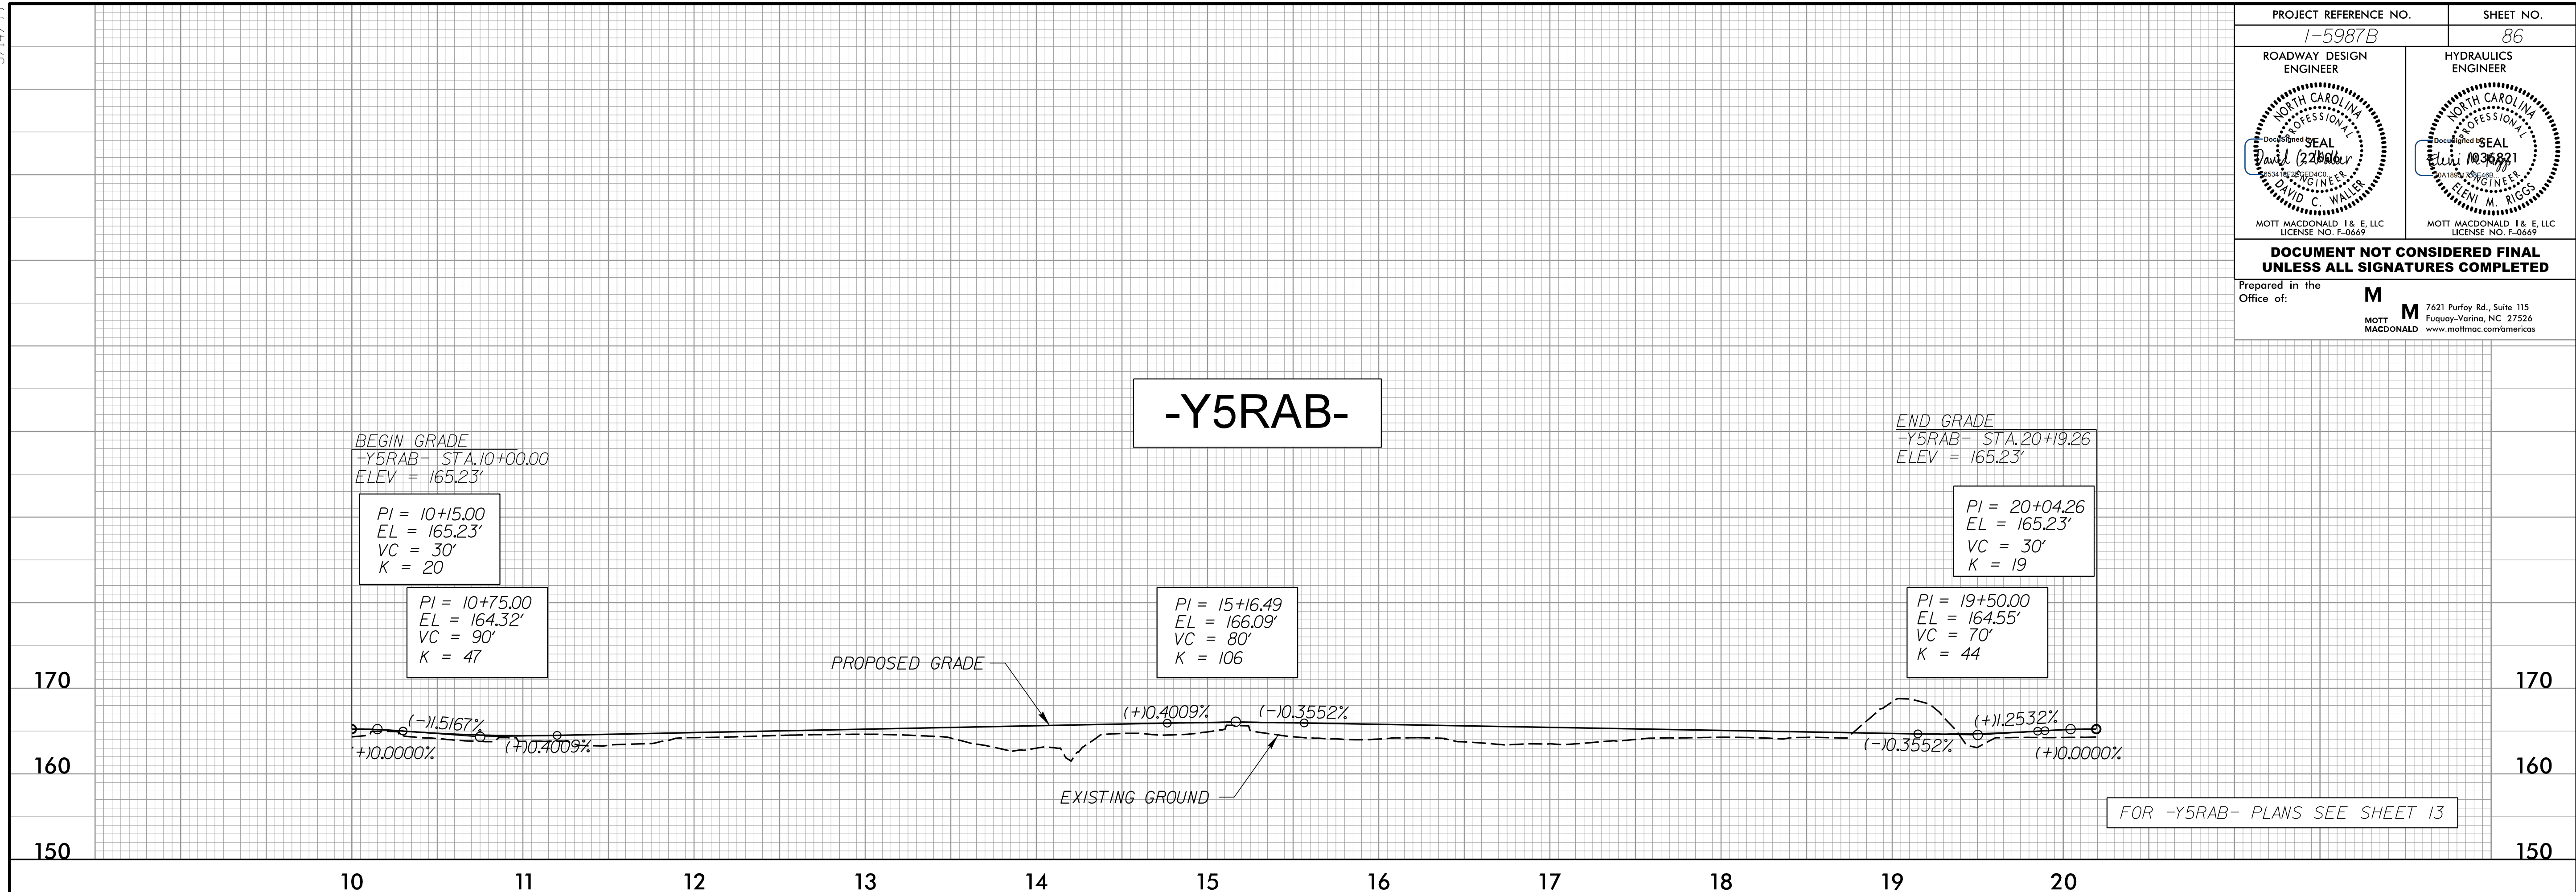

4/18/2002  
F:\18\2002\18054\Proj\15987b\_rdy\_psh\_86.pfl.dgn  
DWG:82819