


5/14/99

PROJECT REFERENCE NO. 1-5987B	SHEET NO. 89
ROADWAY DESIGN ENGINEER David C. Waller Professional Seal 22406 MOTT MACDONALD I & E, LLC LICENSE NO. F-0669	HYDRAULICS ENGINEER Allen M. Riggs Professional Seal AS4621 MOTT MACDONALD I & E, LLC LICENSE NO. F-0669

-Y5RPD-

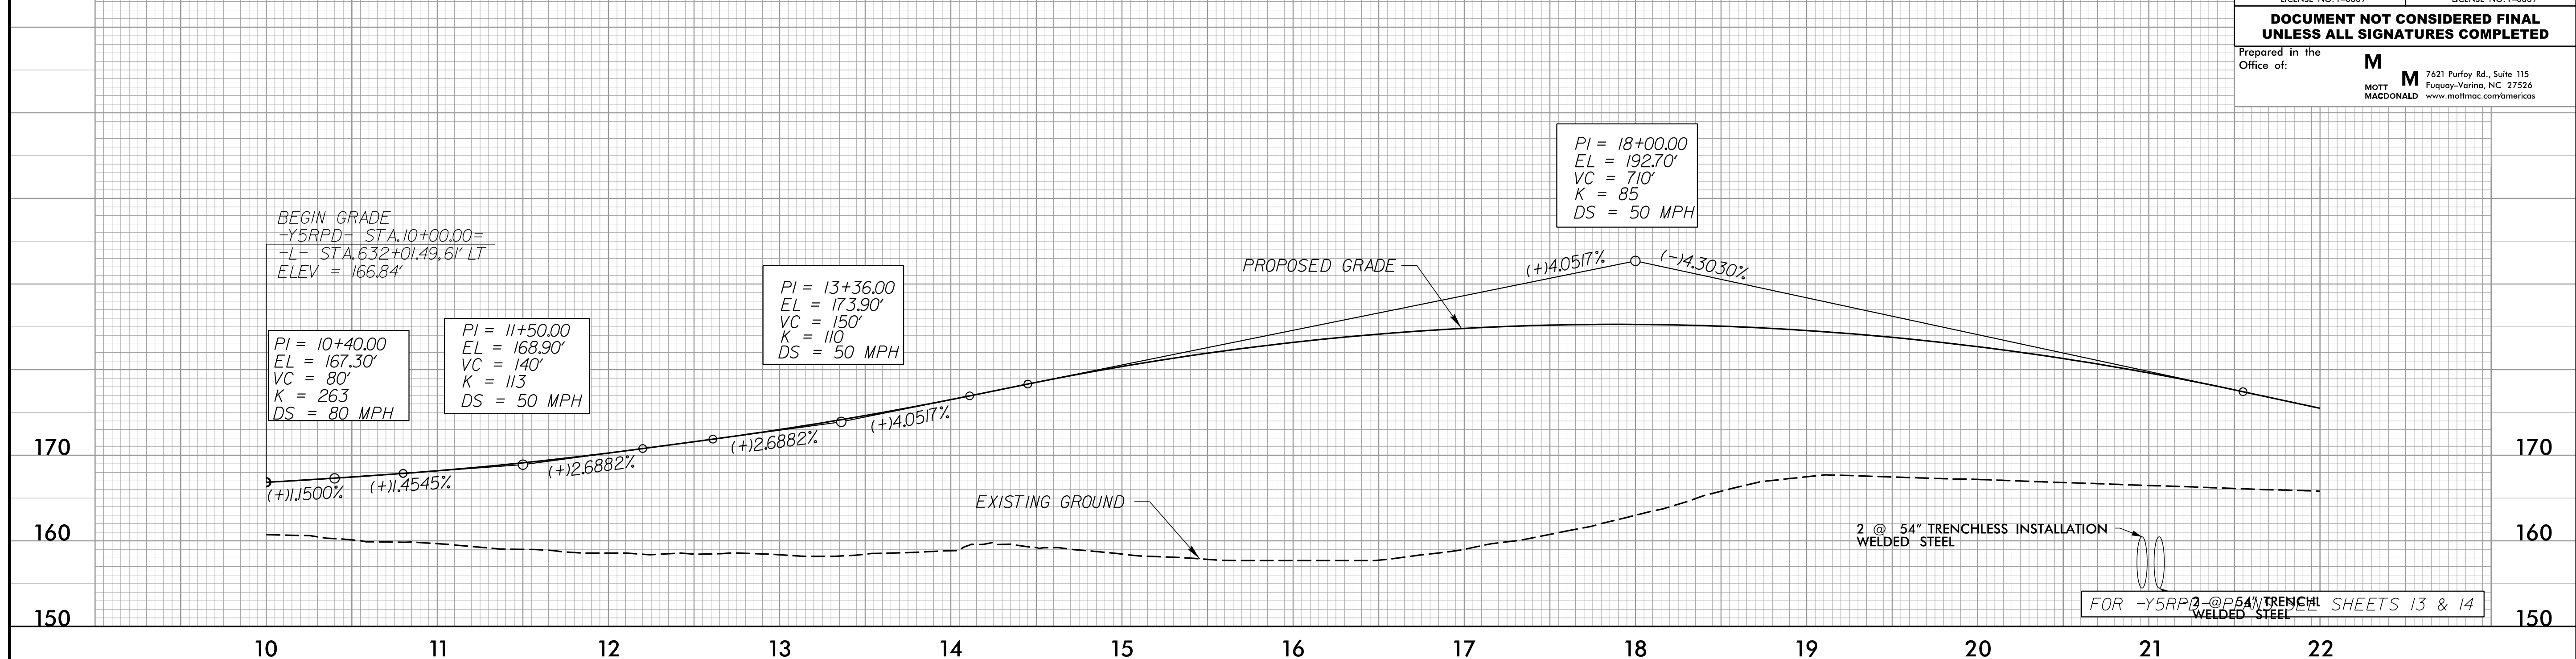

-Y5RPD-



4/18/2002
F:\GIS\2002\5987B\5987B_rdy_psh_89.pfl.dgn