

5/28/99

BM#63 ELEV = 174.93'
N 396384 E 2006026
TIE SPIKE SET IN 35" OAK
YIB STA N/A


-Y1B-

WETHERILL ENGINEERING
1223 Jones Franklin Rd.
Raleigh, N.C. 27606
License No. F-0377
Bus: 919 851 8077
Fax: 919 851 8107


TRANSPORTATION PLANNING/DESIGN • BRIDGE/STRUCTURE DESIGN
CIVIL/SITE DESIGN • GIS/GPS • CONSTRUCTION OBSERVATION

**DOCUMENT NOT CONSIDERED FINAL
UNLESS ALL SIGNATURES COMPLETED**

PROJECT REFERENCE NO. 1-5987B	SHEET NO. 90
ROADWAY DESIGN ENGINEER <i>[Signature]</i>	HYDRAULICS ENGINEER <i>[Signature]</i>
WETHERILL ENGINEERING, LLC LICENSE NO. F-0377	WETHERILL ENGINEERING, LLC LICENSE NO. F-0377

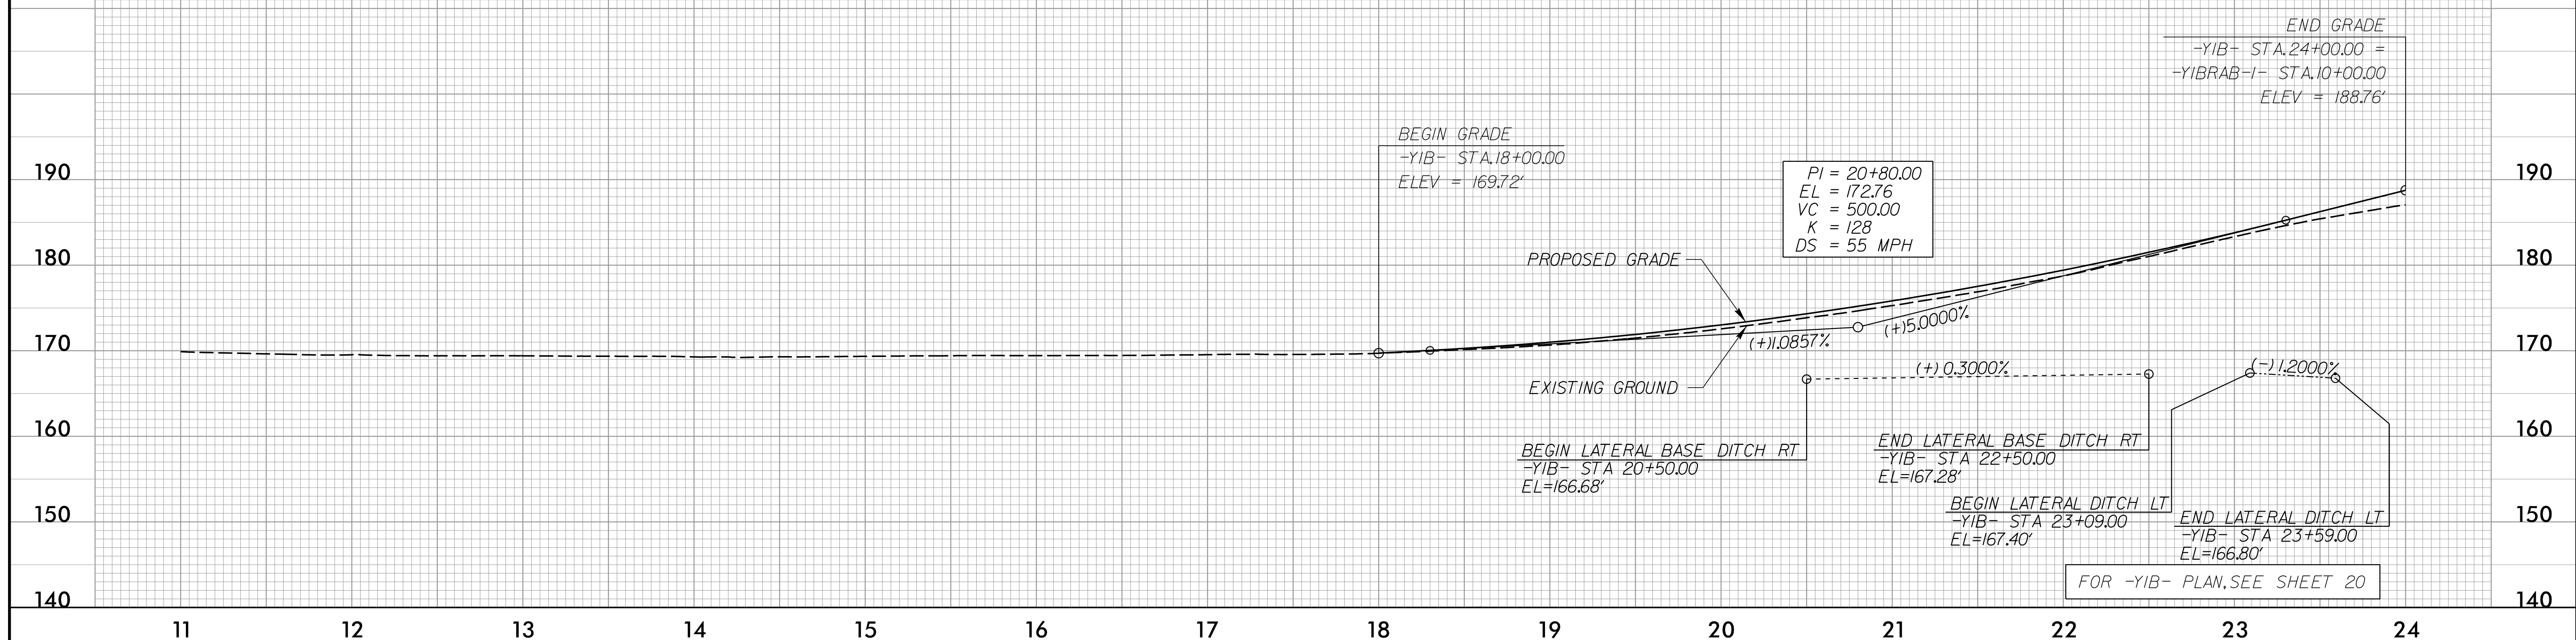

-Y1B-

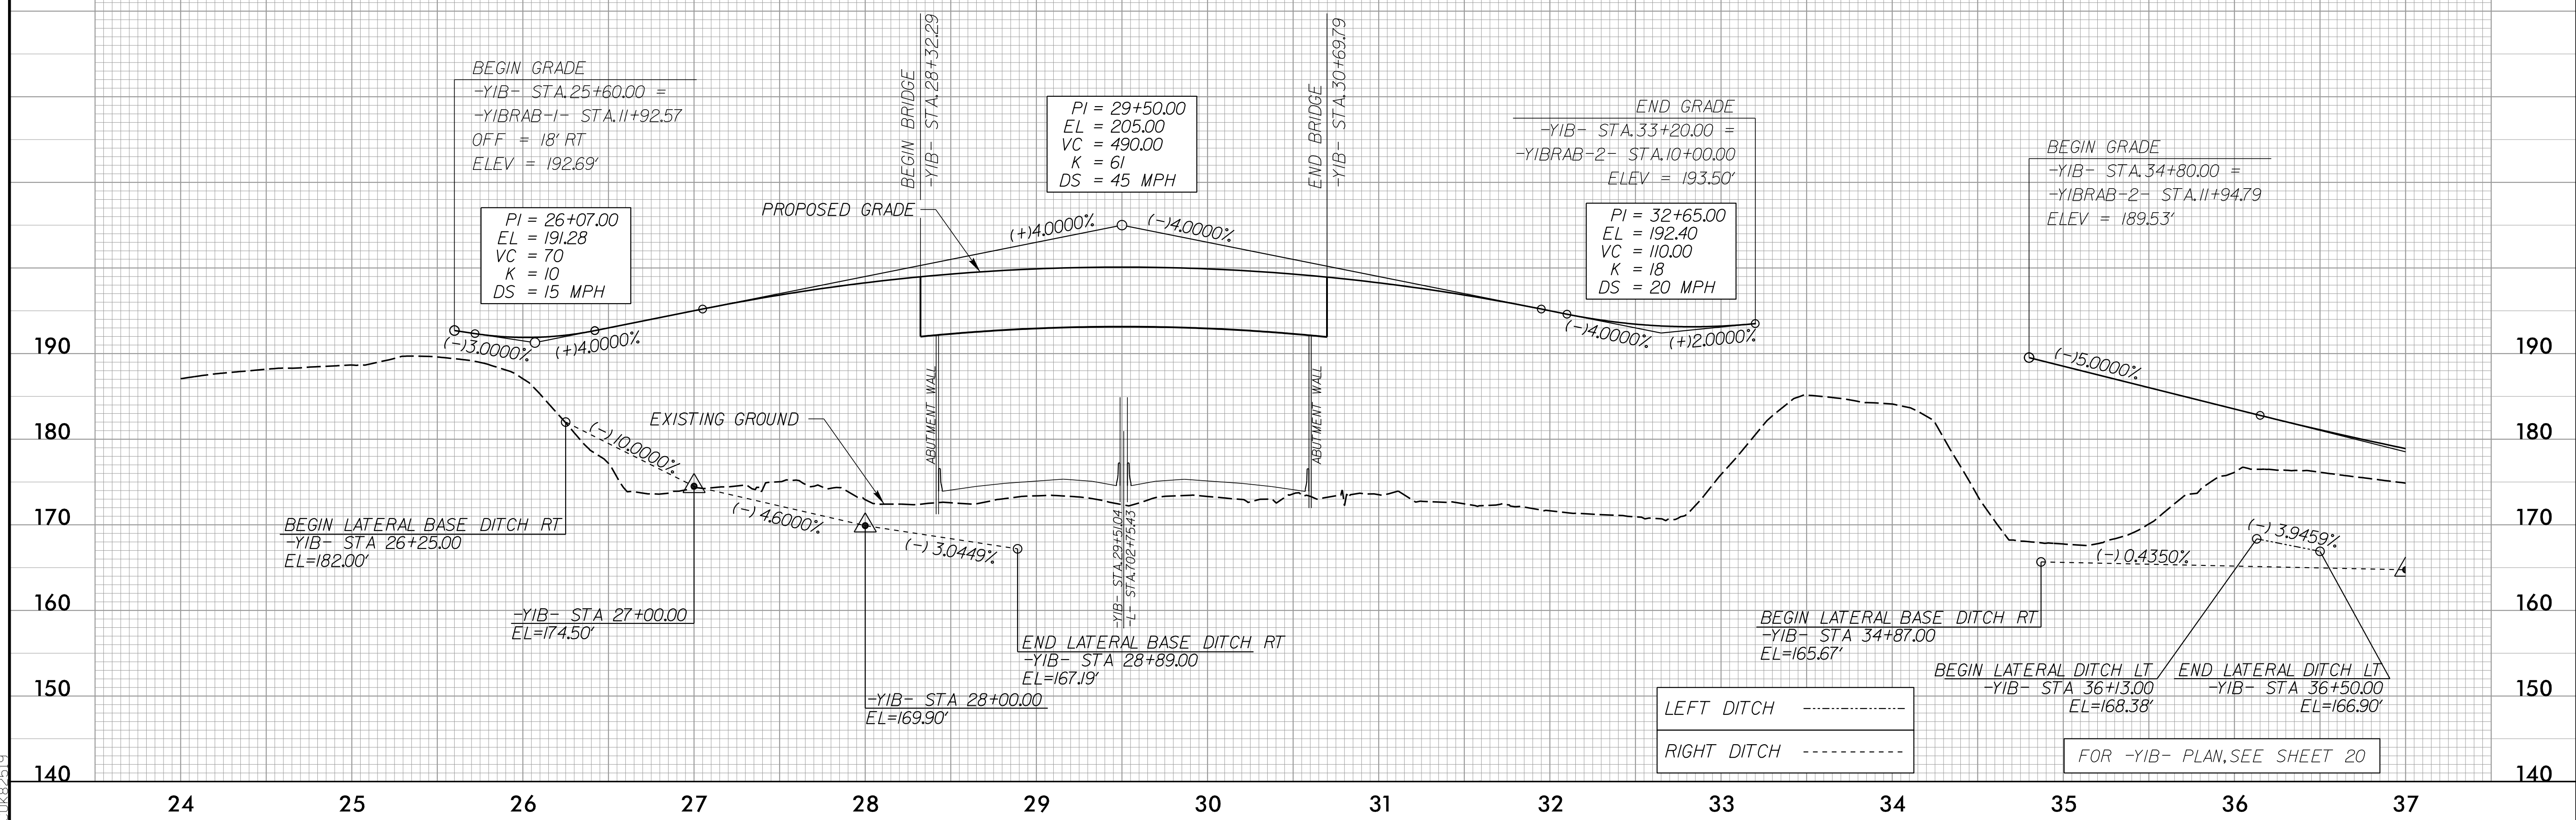

4/18/2002
F:\GIS\2002\GIS\Projects\5987b_rdy_psh_90.pfl.dgn