
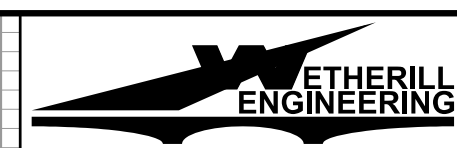


5/28/99

-YIBRPB-

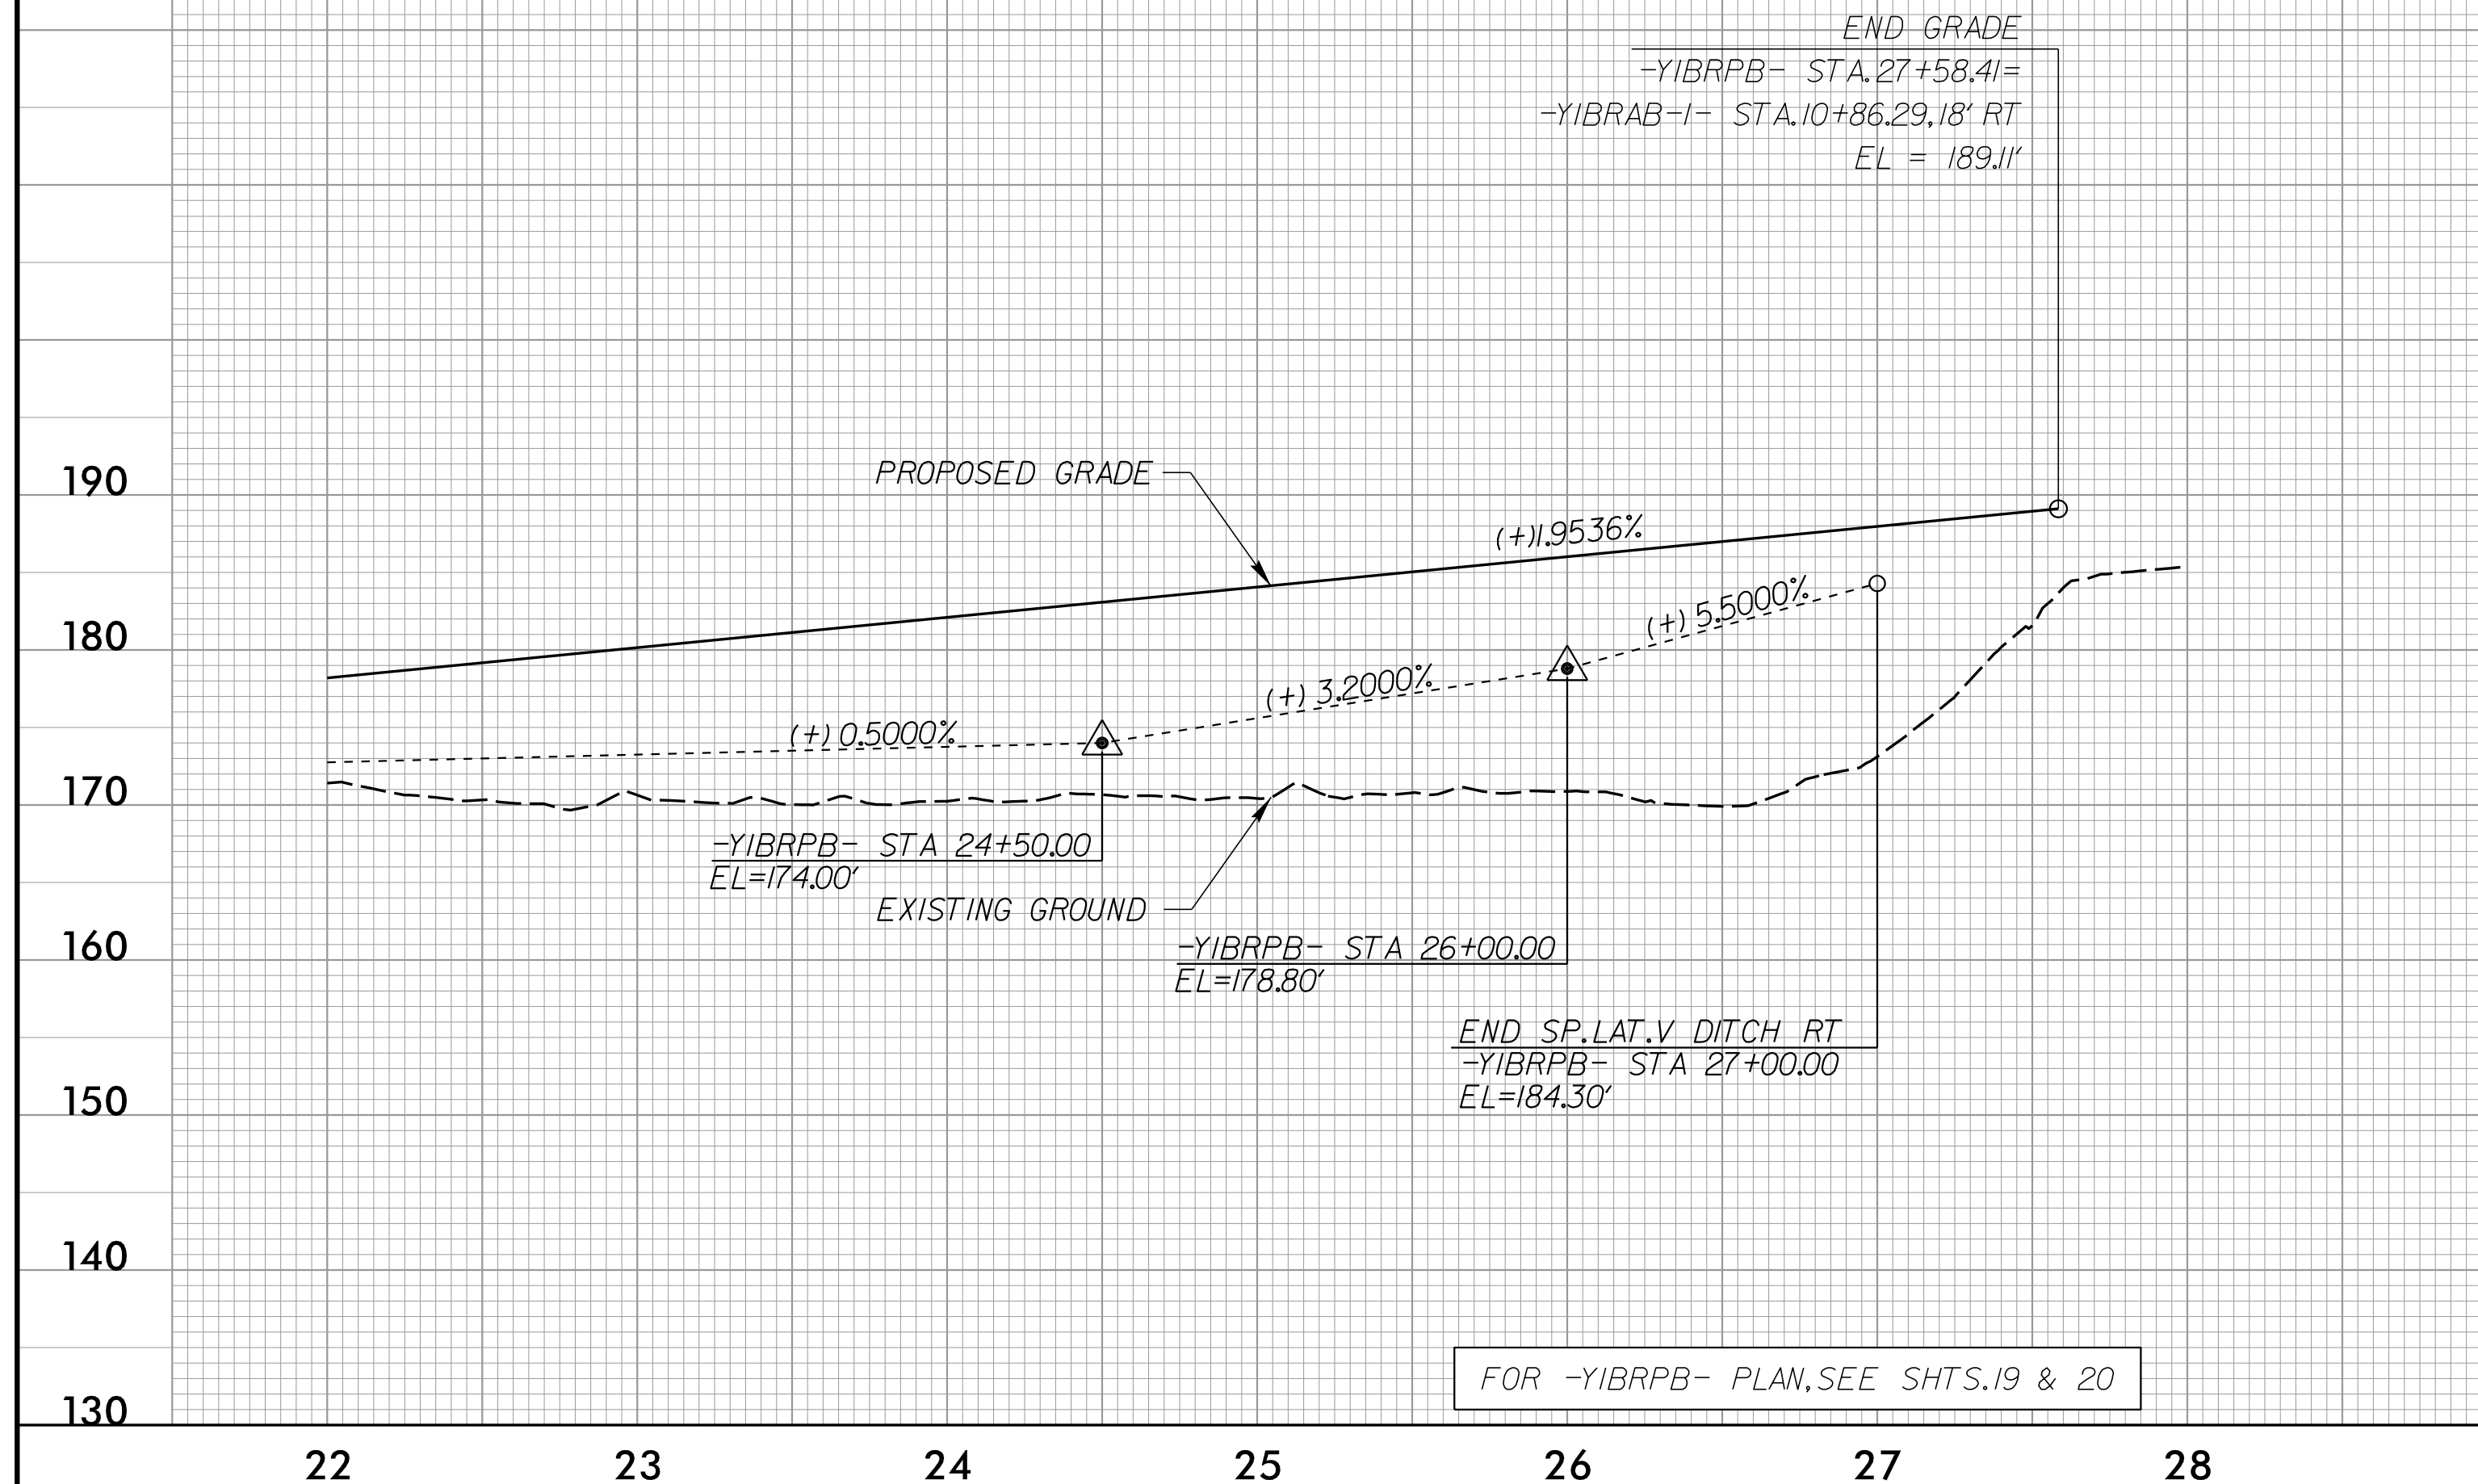

1223 Jones Franklin Rd.
 Raleigh, N.C. 27606
 License No. F-0377
 Bus: 919 851 8077
 Fax: 919 851 8107

PROJECT REFERENCE NO.
 1-5987B


SHEET NO.
 93

TRANSPORTATION PLANNING/DESIGN - BRIDGE/STRUCTURE DESIGN
 CIVIL/SITE DESIGN - GIS/GPS - CONSTRUCTION OBSERVATION


**DOCUMENT NOT CONSIDERED FINAL
 UNLESS ALL SIGNATURES COMPLETED**



-YIBRPC-

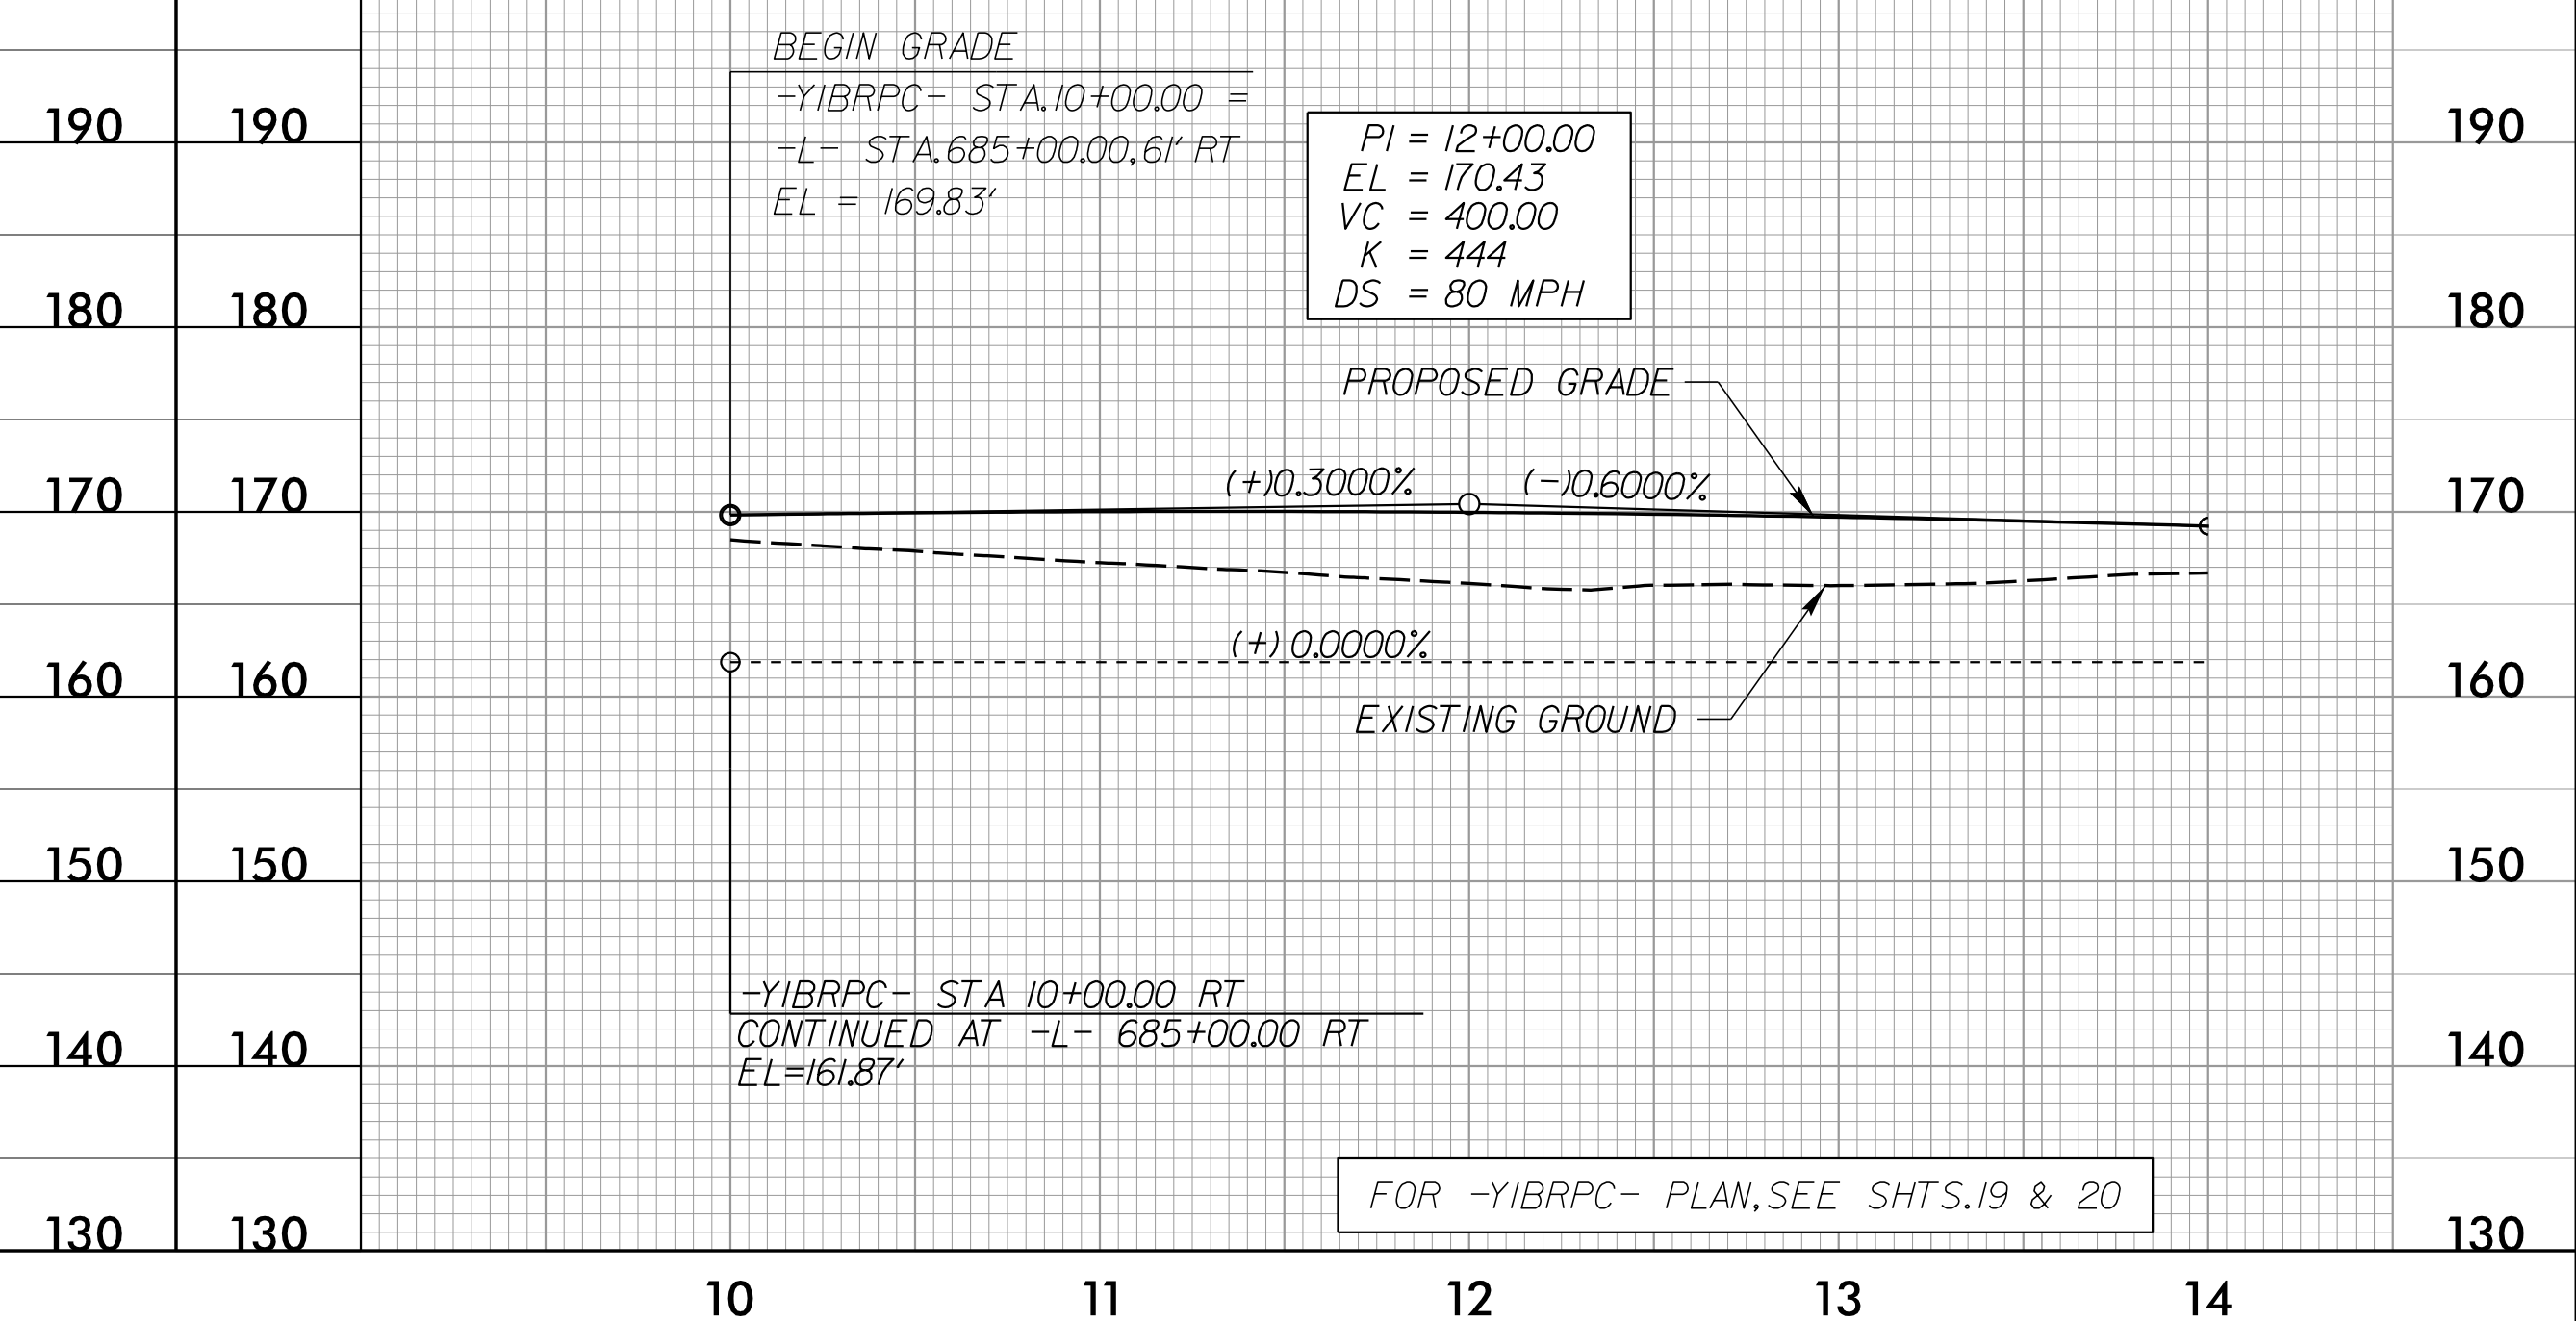

-YIBRPC-

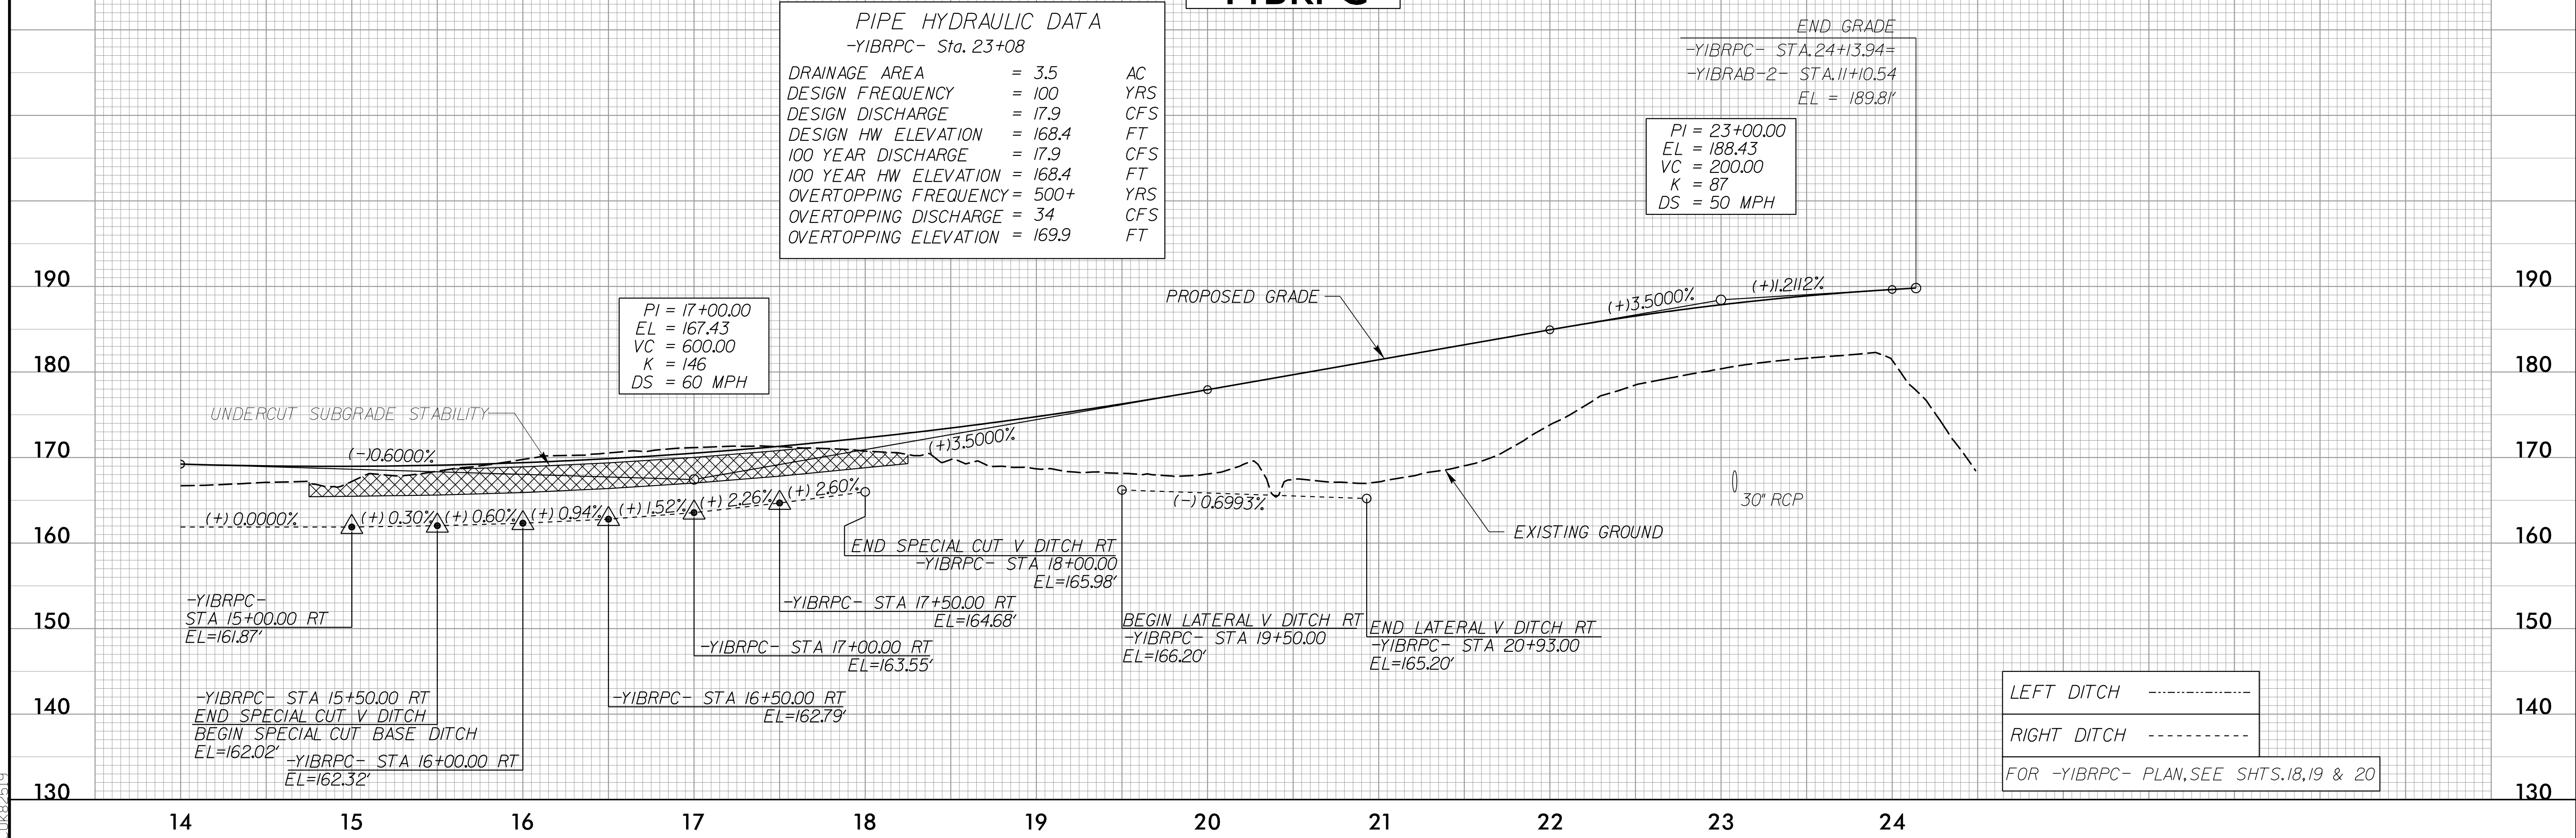

4/16/2002
 F:\16206\16206.dwg
 P:\proj\5987b_rdy_psh_93_p1.dwg
 C:\2002