


5/14/99


-Y6-

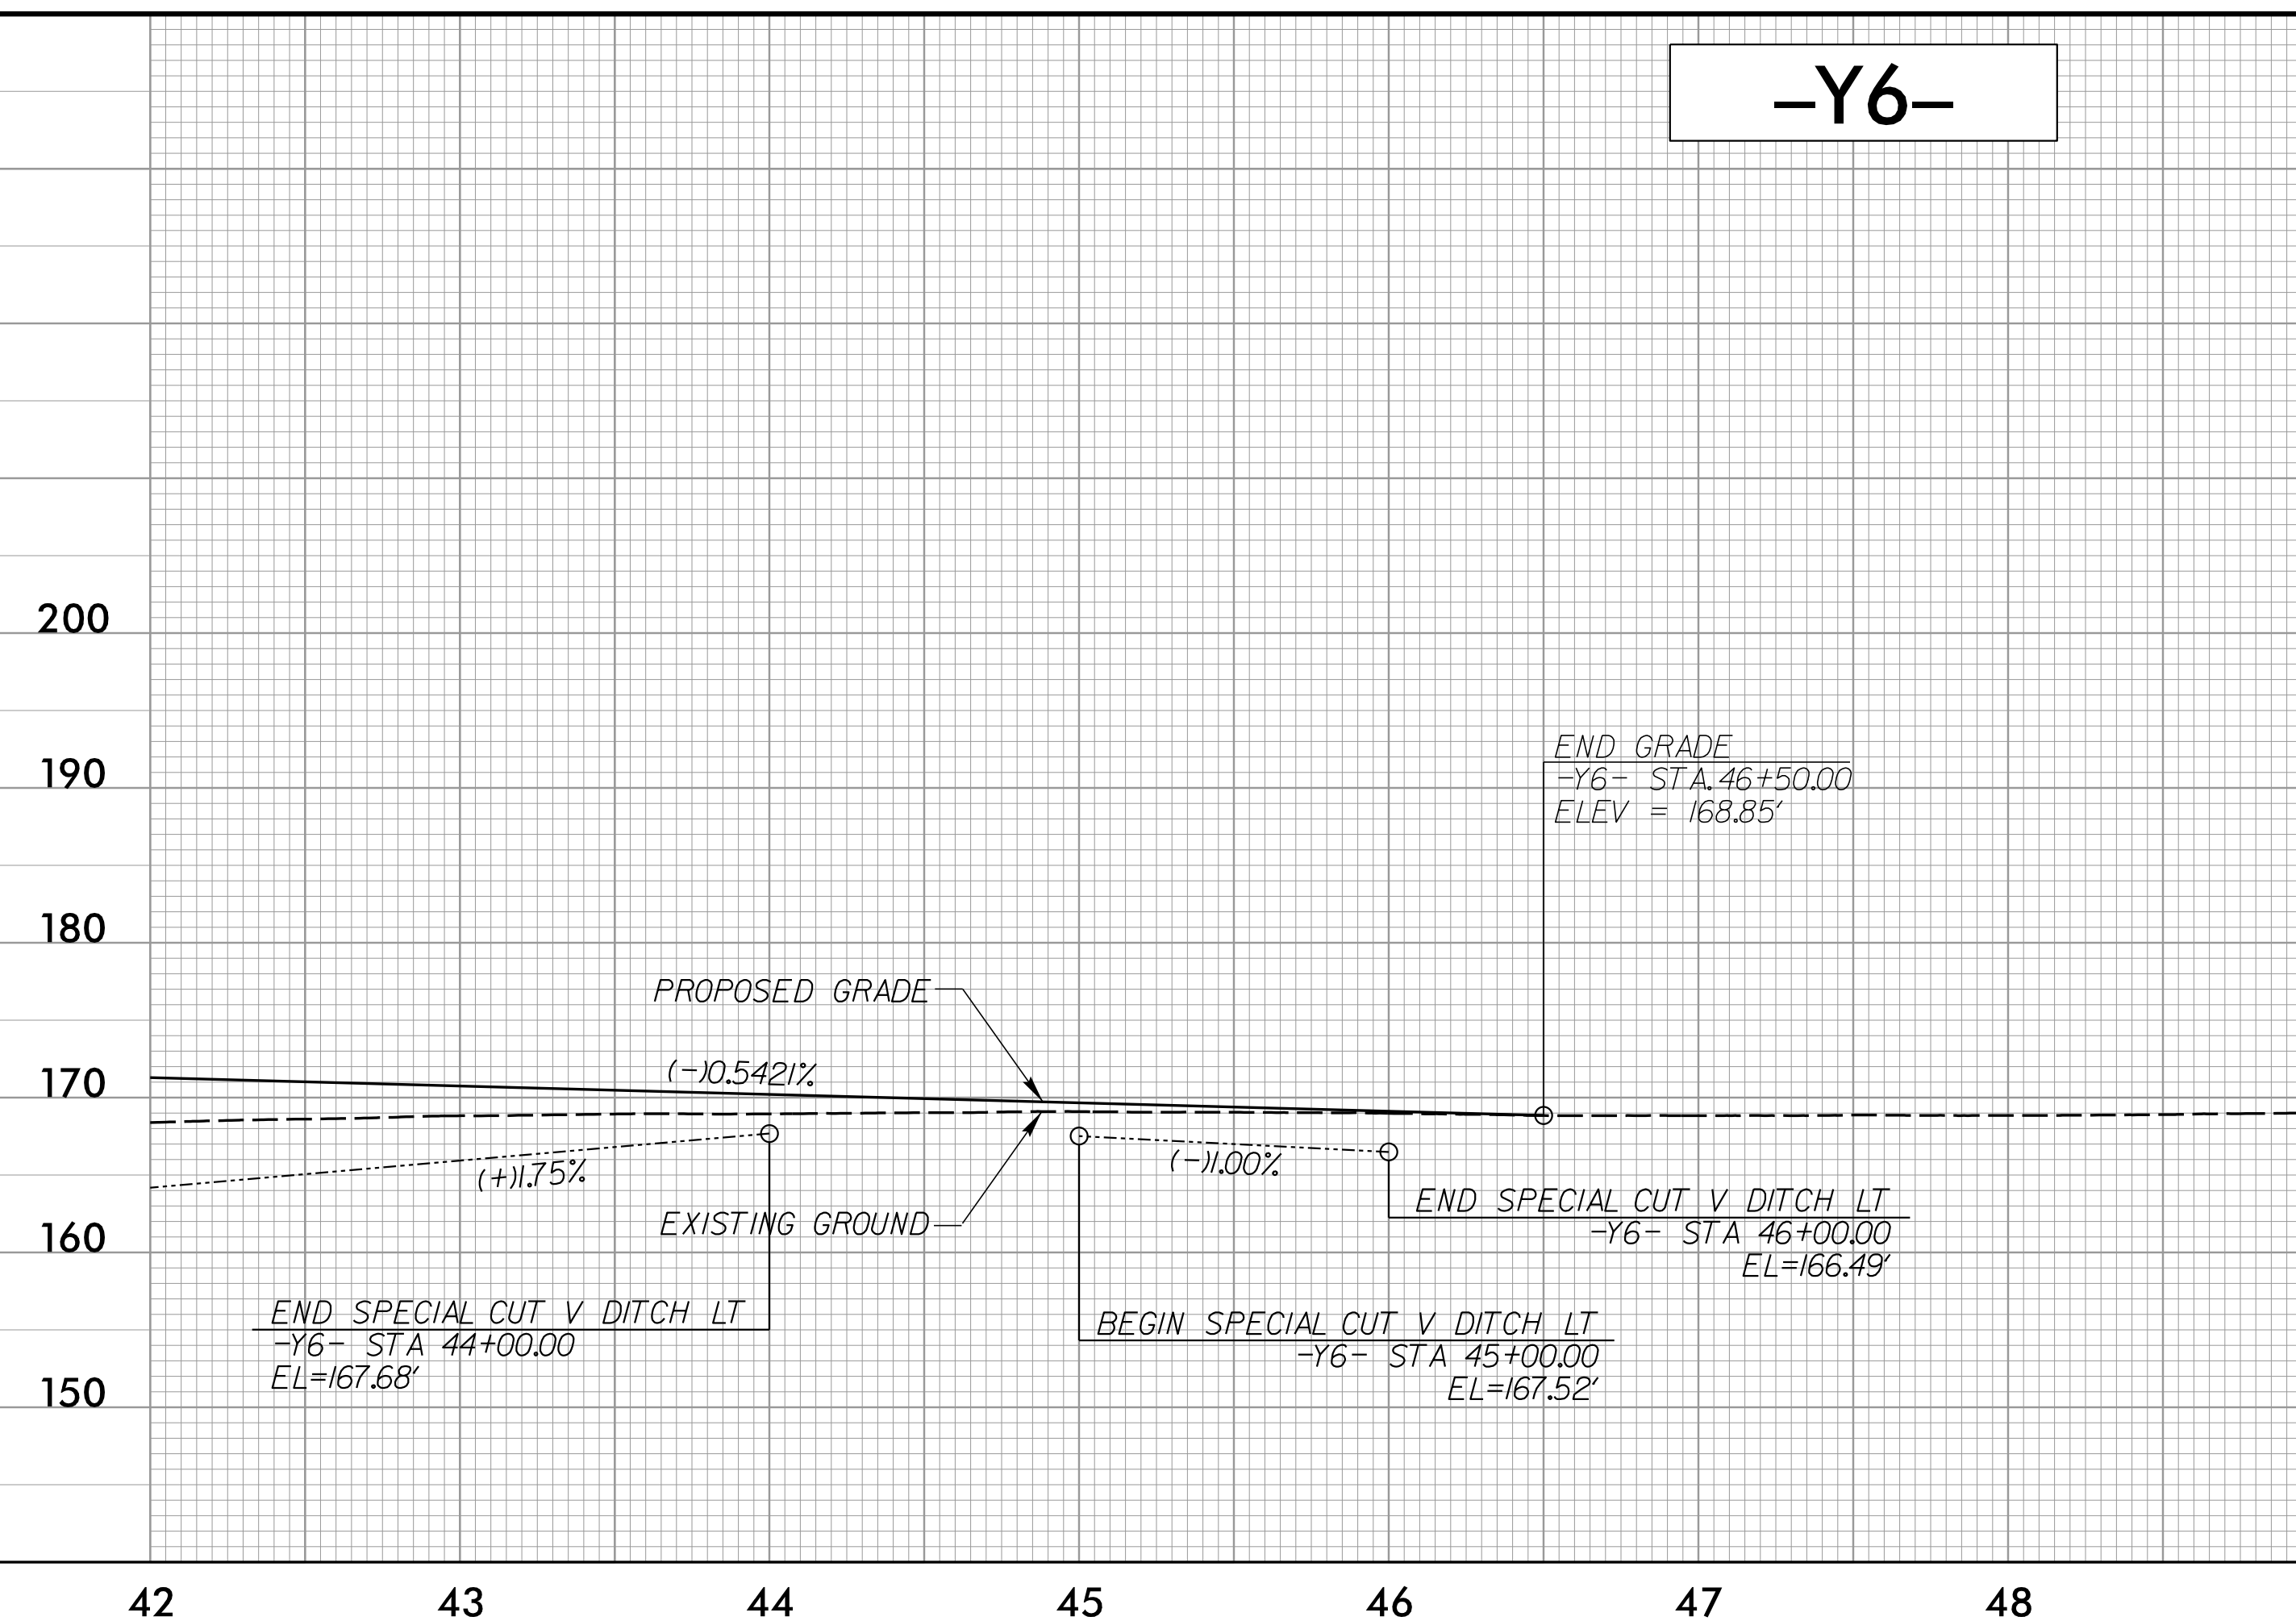

PROJECT REFERENCE NO. 1-5987B	SHEET NO. 96
ROADWAY DESIGN ENGINEER MOTT MACDONALD 1 & E, LLC LICENSE NO. F-0669	HYDRAULICS ENGINEER WETHERILL ENGINEERING, LLC LICENSE NO. F-0377
<p>DOCUMENT NOT CONSIDERED FINAL UNLESS ALL SIGNATURES COMPLETED</p>	
Prepared in the Office of:	<p>M MOTT MACDONALD</p> <p>M 7621 Purfoy Rd., Suite 115 Fuquay-Varina, NC 27526 www.mottmac.com/america</p>
<p>WETHERILL ENGINEERING 1223 Jones Franklin Rd. Salem, N.C. 27066 License No. F-0377 Dist: 919 851 8077 Fax: 919 851 8107</p>	

FOR -Y6- PLANS SEE SHEET 45

-Y7-

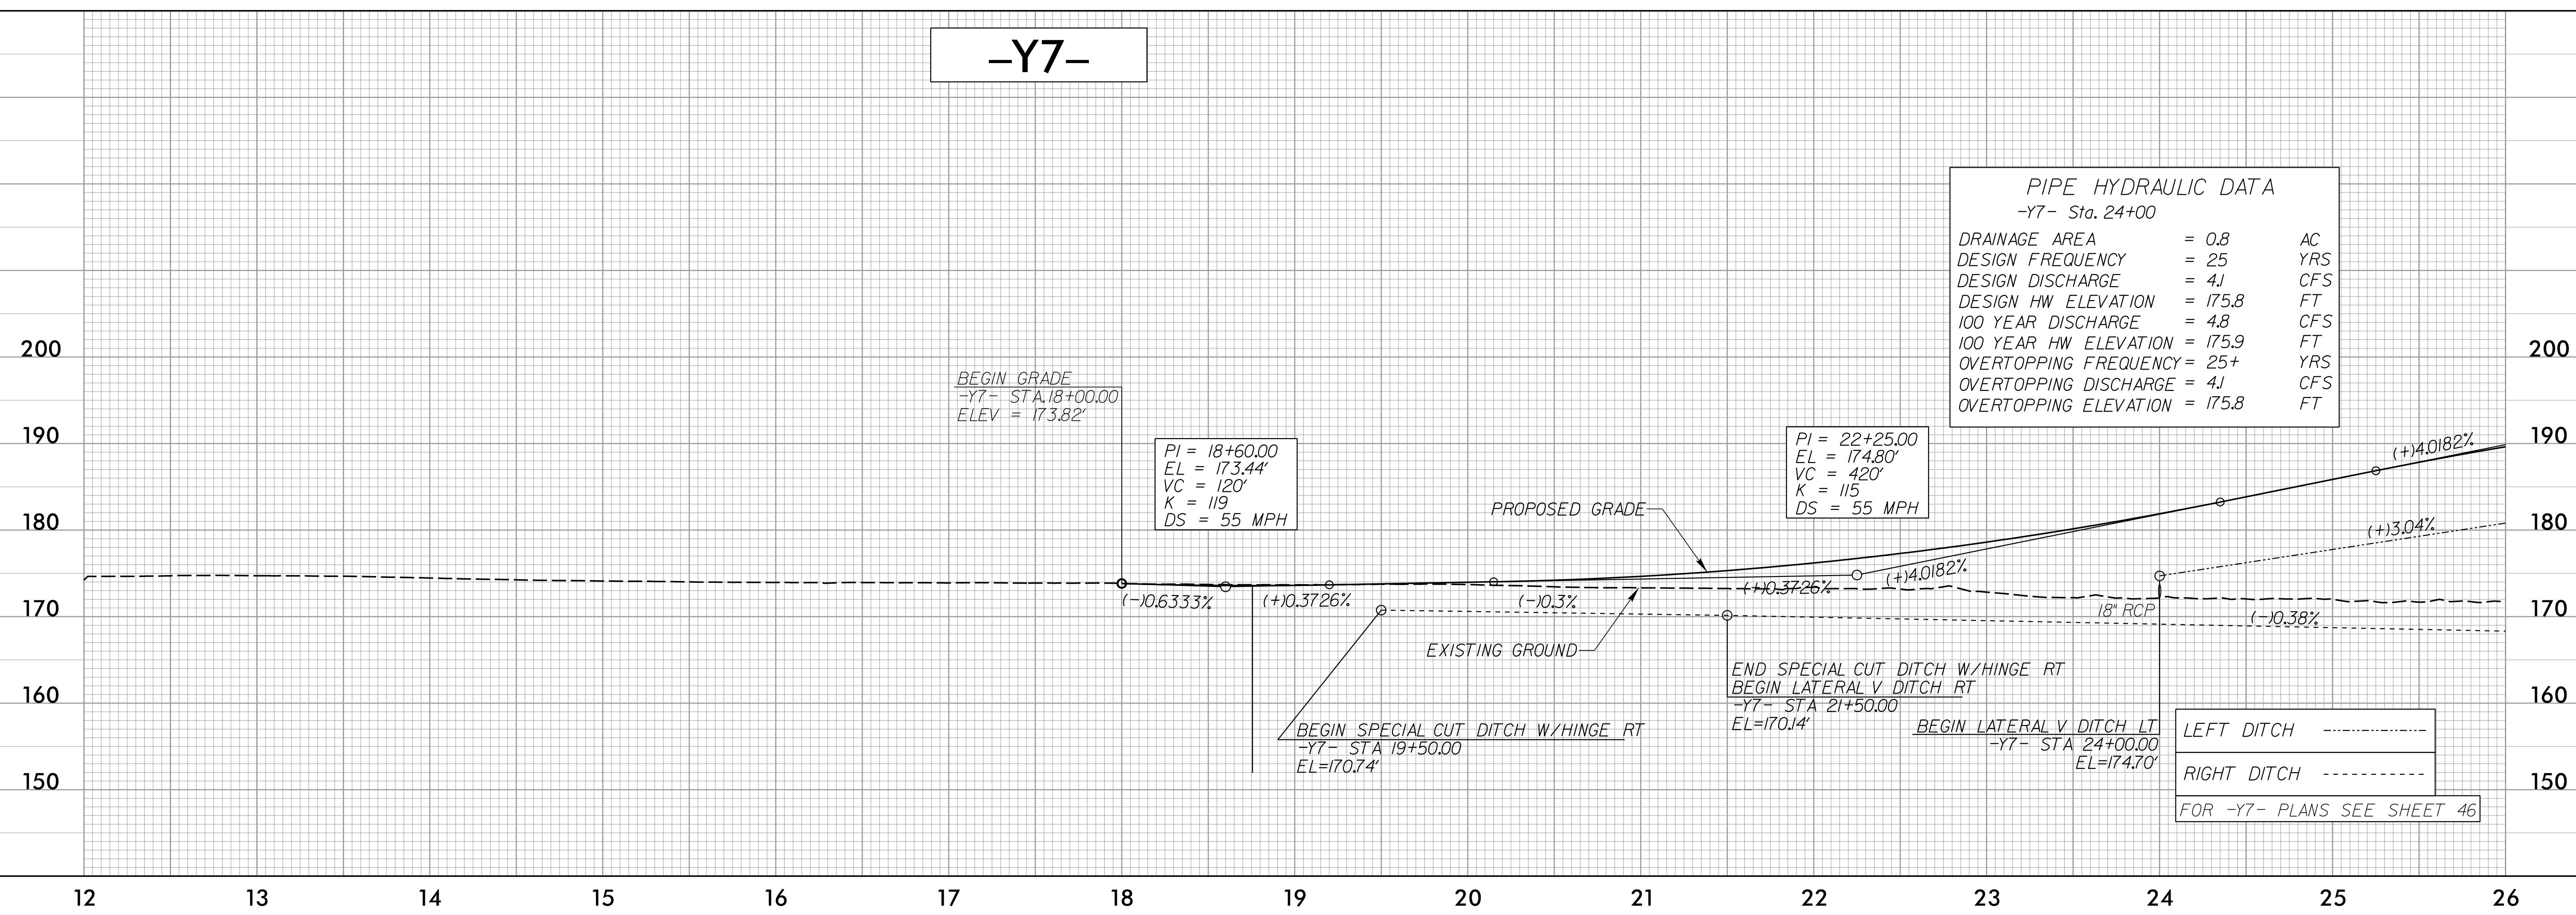

FOR -Y7- PLANS SEE SHEET 46

4/18/2002
F:\Projects\5987B\Proj\5987B_rdy_psh_96_.pfl.dgn