
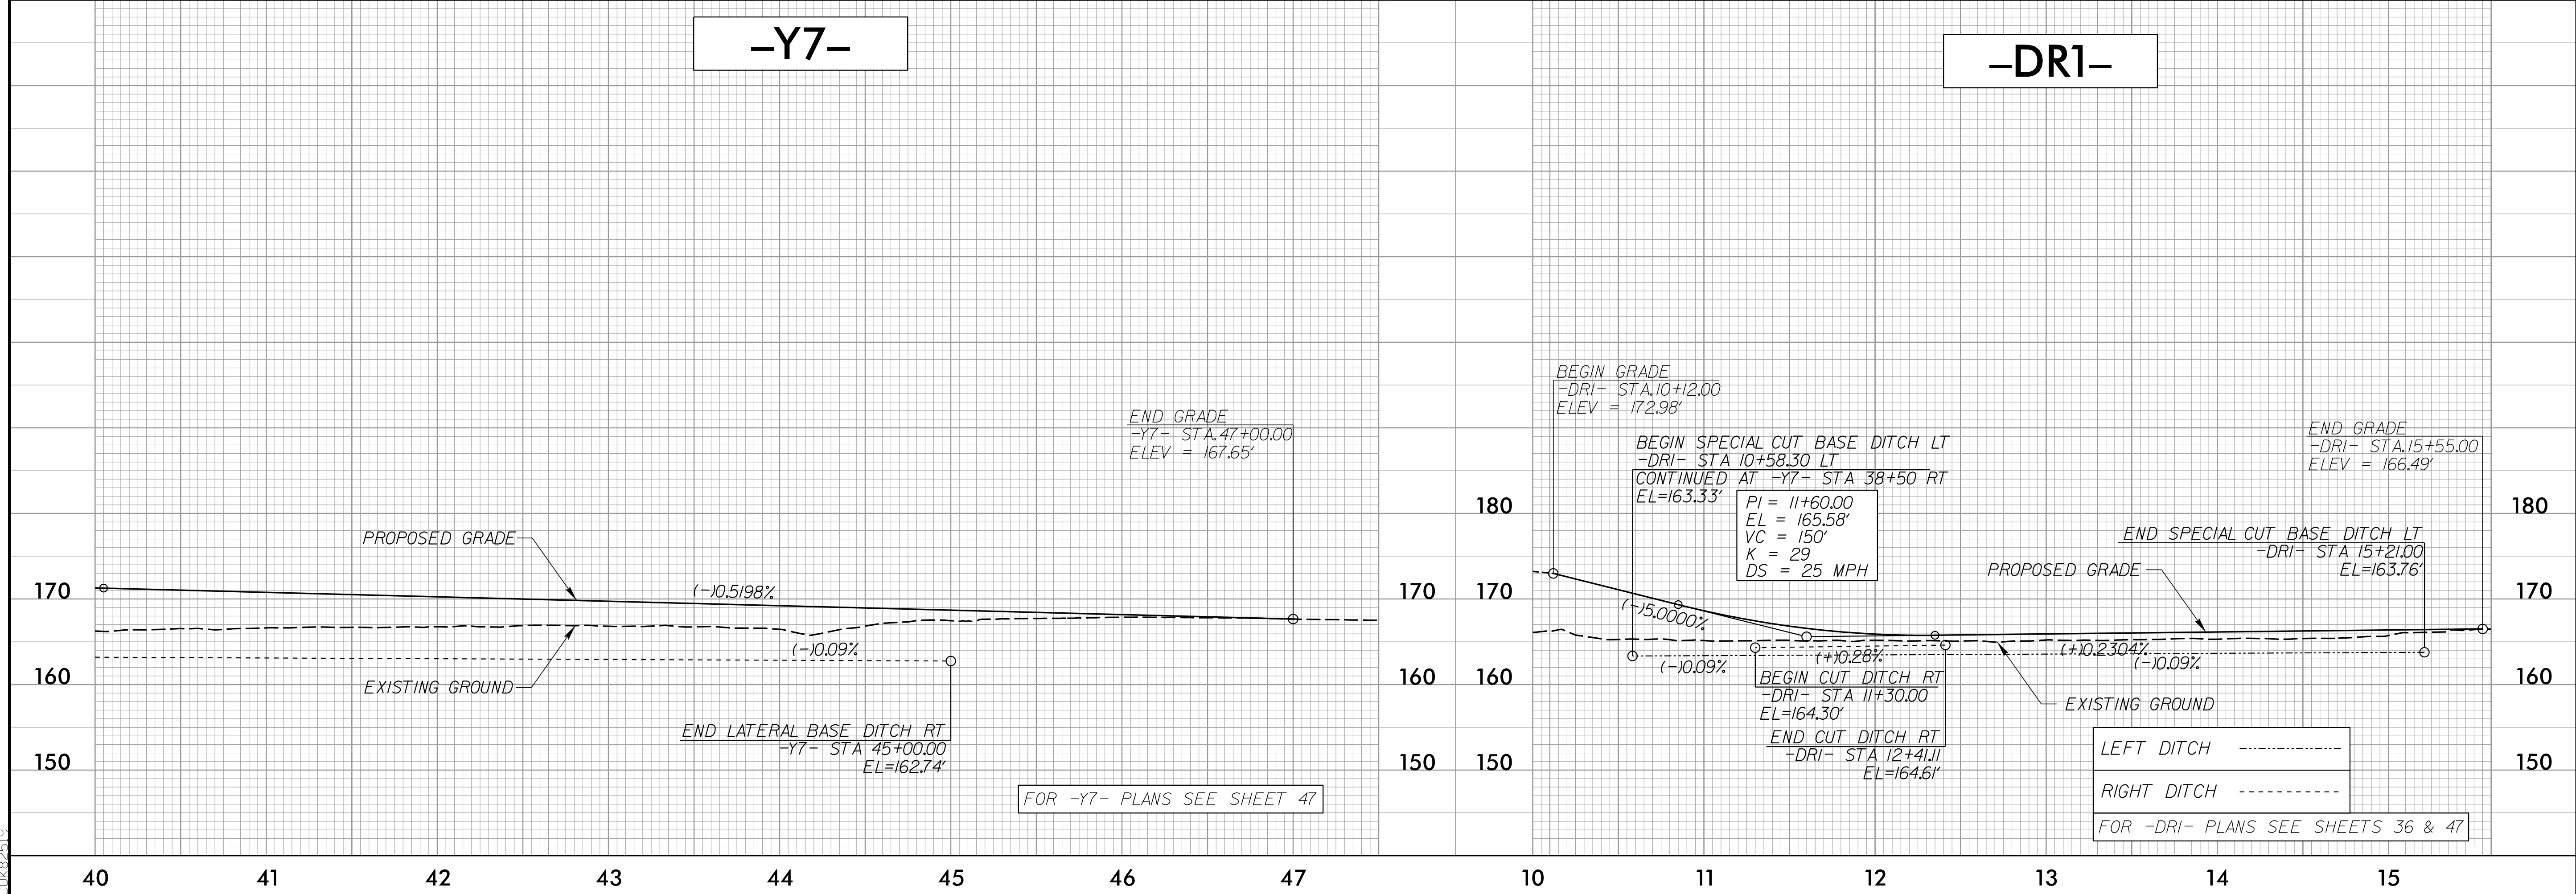


5/14/99

PROJECT REFERENCE NO. 1-5987B		SHEET NO. 97
ROADWAY DESIGN ENGINEER	HYDRAULICS ENGINEER	
MOTT MACDONALD I & E, LLC LICENSE NO. F-0669	WETHERILL ENGINEERING, LLC LICENSE NO. F-0337	
DOCUMENT NOT CONSIDERED FINAL UNLESS ALL SIGNATURES COMPLETED		
Prepared in the Office of:	M MOTT MACDONALD I & E, LLC 7621 Purfoy Rd., Suite 115 Fuquay-Varina, NC 27526 www.mottmac.com/americas	
		1223 Jones Franklin Rd. Salisbury, NC 27166 License No. F-0377 Elev: 919 851 8877 Fax: 919 851 8107

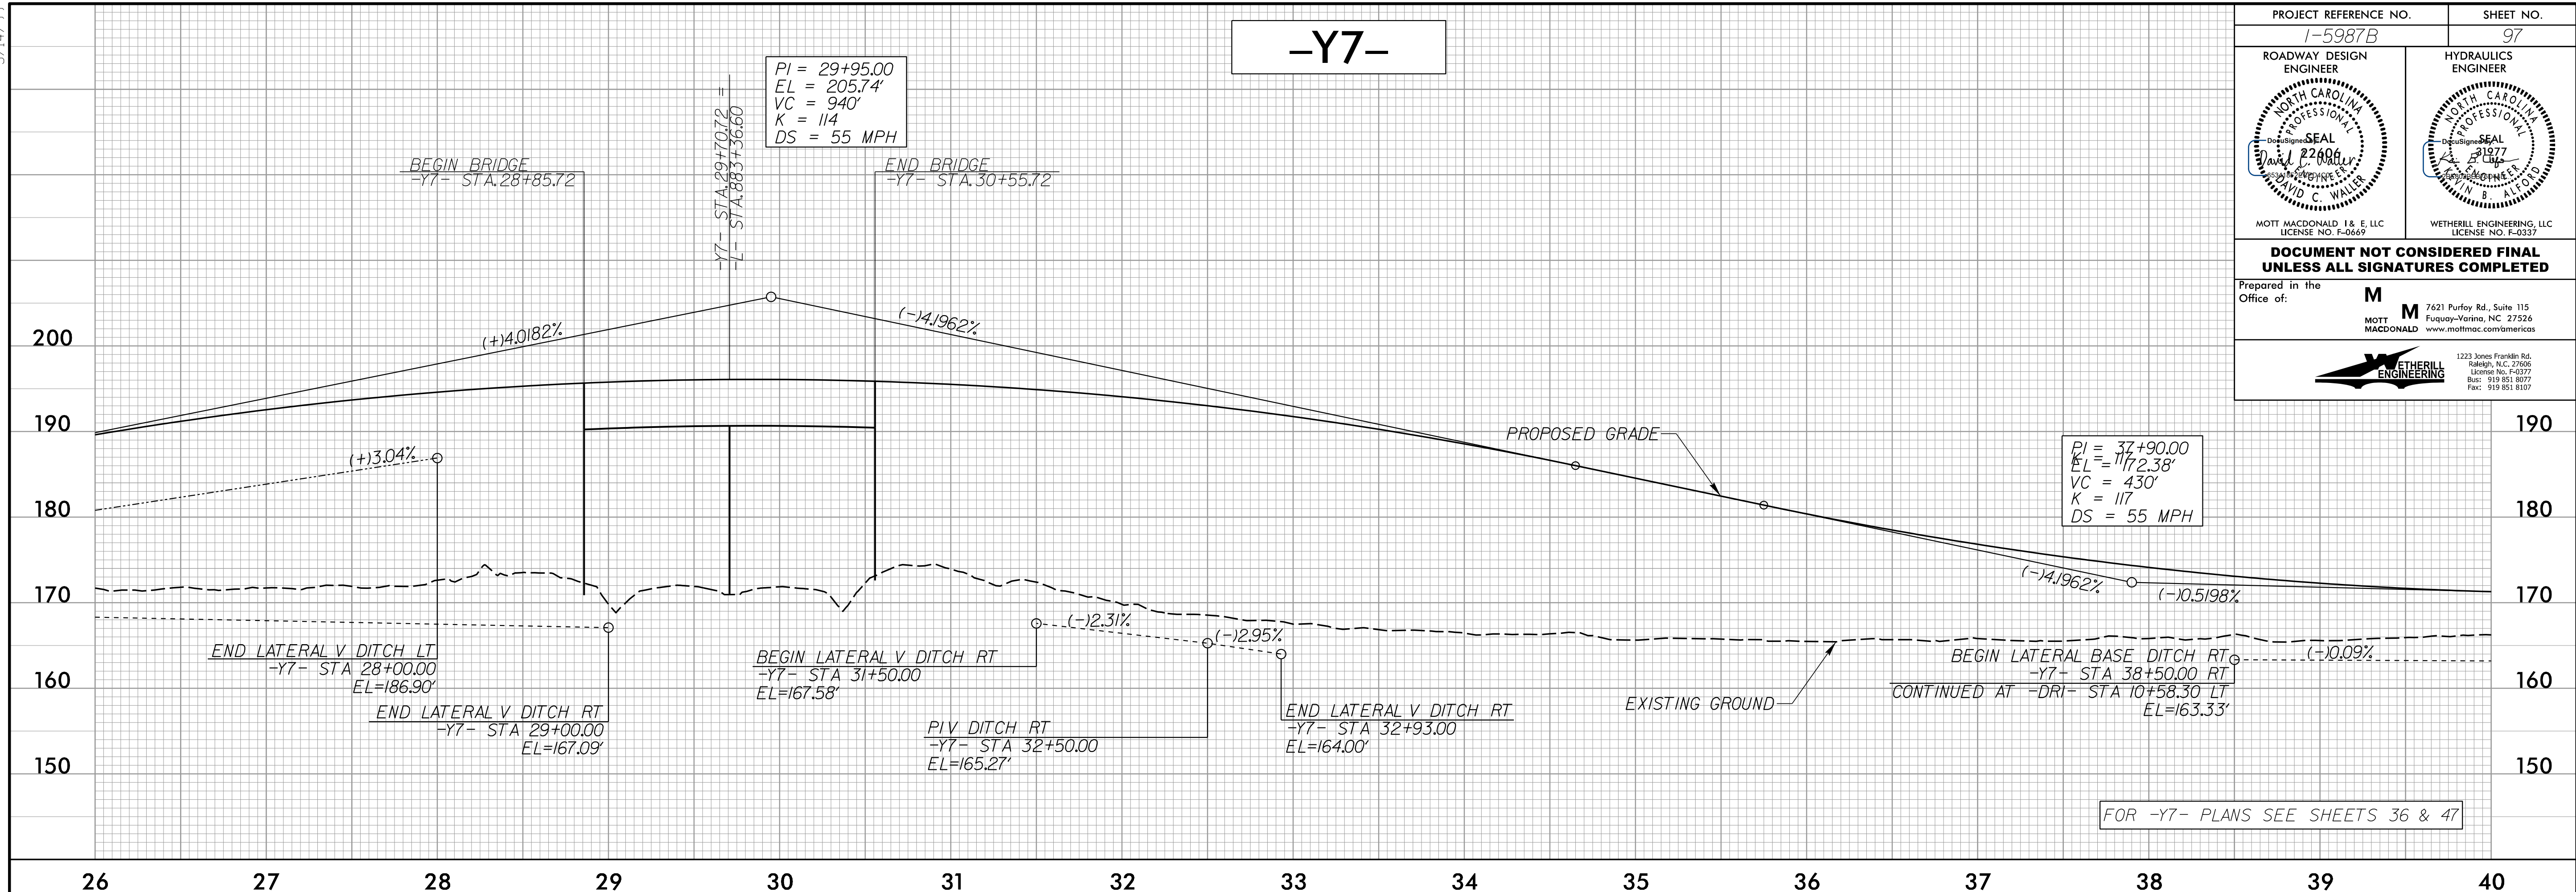

4/18/2002
F:\16201654\Proj\5987b_rdy_psh_97_p1.dgn
DWG: 2/25/99