



5/14/99

PROJECT REFERENCE NO. 1-5987B	SHEET NO. 102
ROADWAY DESIGN ENGINEER MOTT MACDONALD I & E, LLC LICENSE NO. F-0669	HYDRAULICS ENGINEER MOTT MACDONALD I & E, LLC LICENSE NO. F-0669
<b>DOCUMENT NOT CONSIDERED FINAL UNLESS ALL SIGNATURES COMPLETED</b>	
Prepared in the Office of:	<b>M</b> MOTT MACDONALD I & E, LLC 7621 Purfoy Rd., Suite 115 Fuquay-Varina, NC 27526 www.mottmac.com/americas


### -Y4DR1-

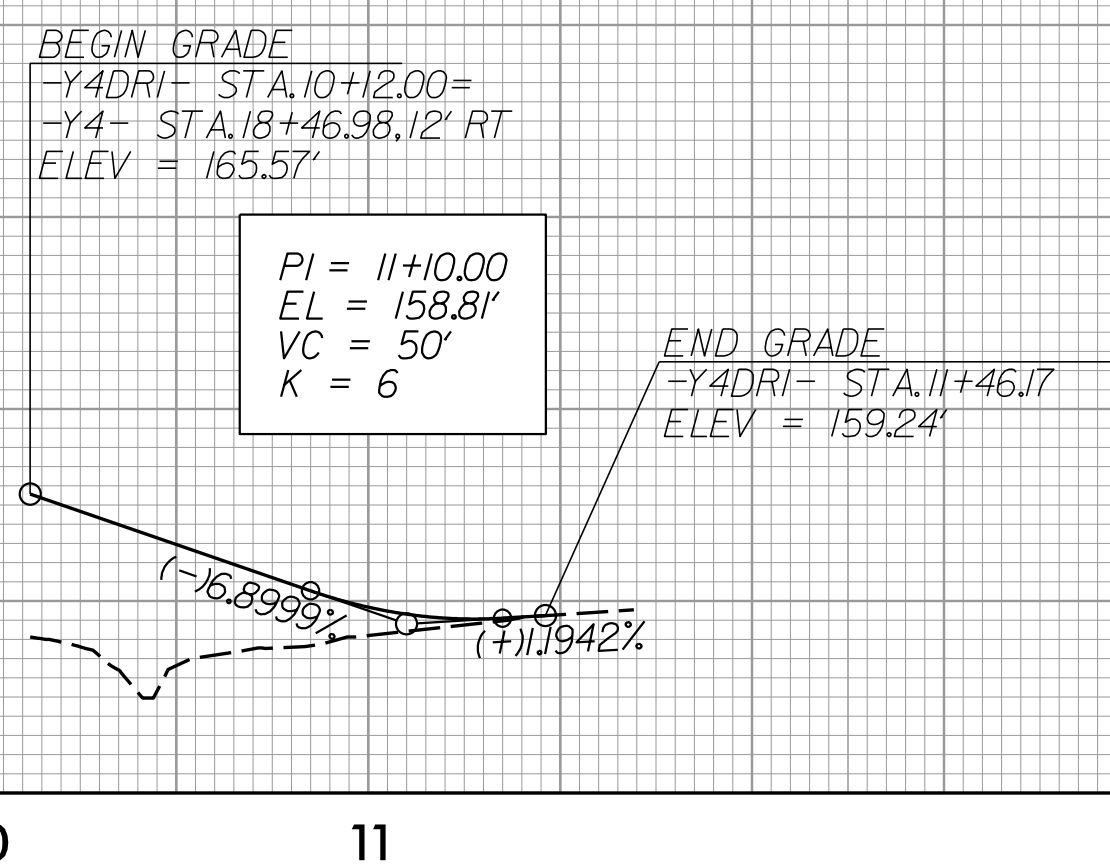

### -SR4DR1-

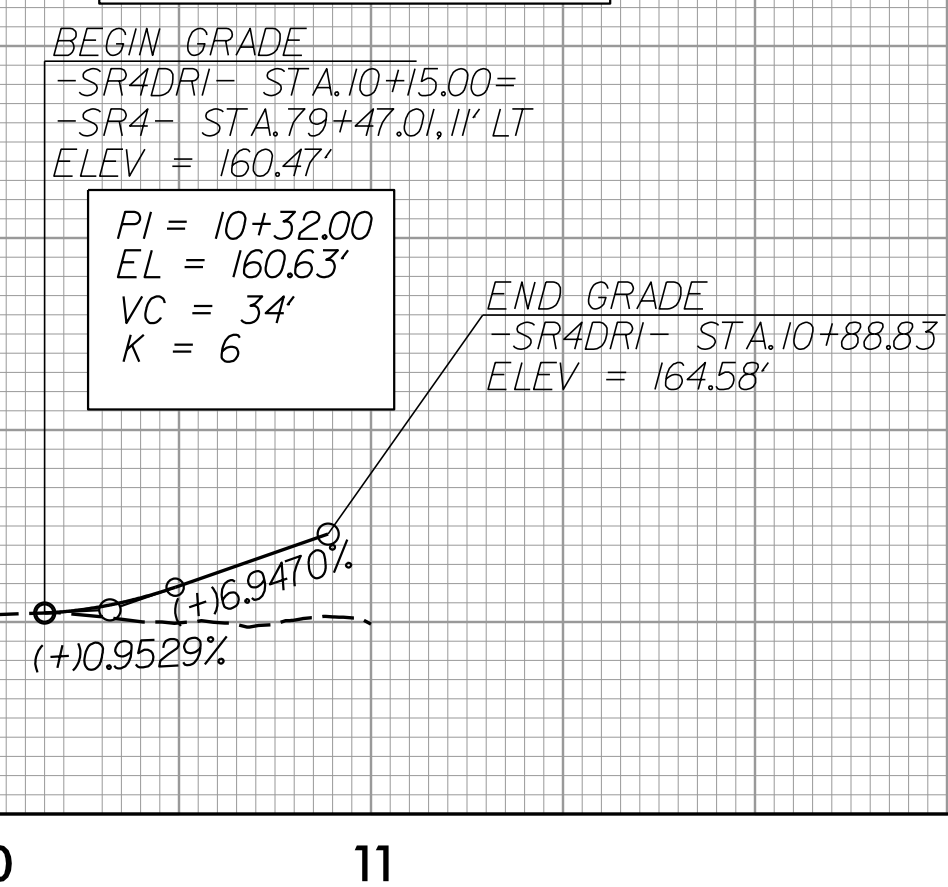


### -Y4DR2-

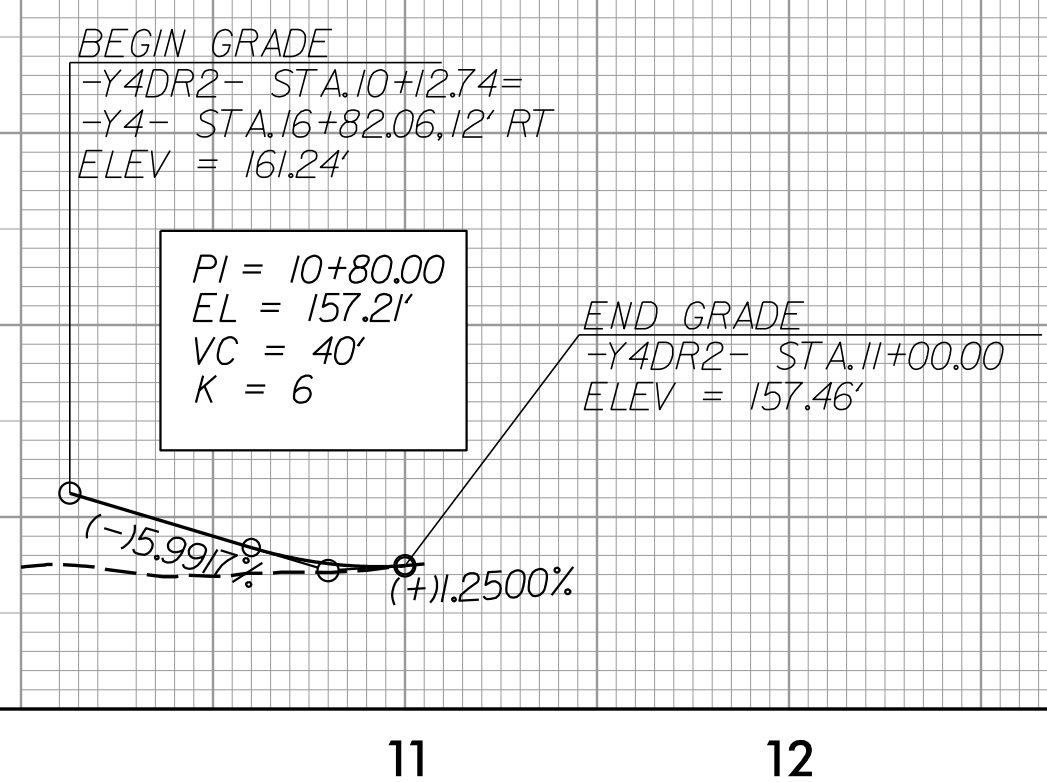

-Y4DR1- PLANS SEE SHEET 10  
-SR4DR1- PLANS SEE SHEET 10  
-Y4DR2- PLANS SEE SHEET 39

### -Y21-

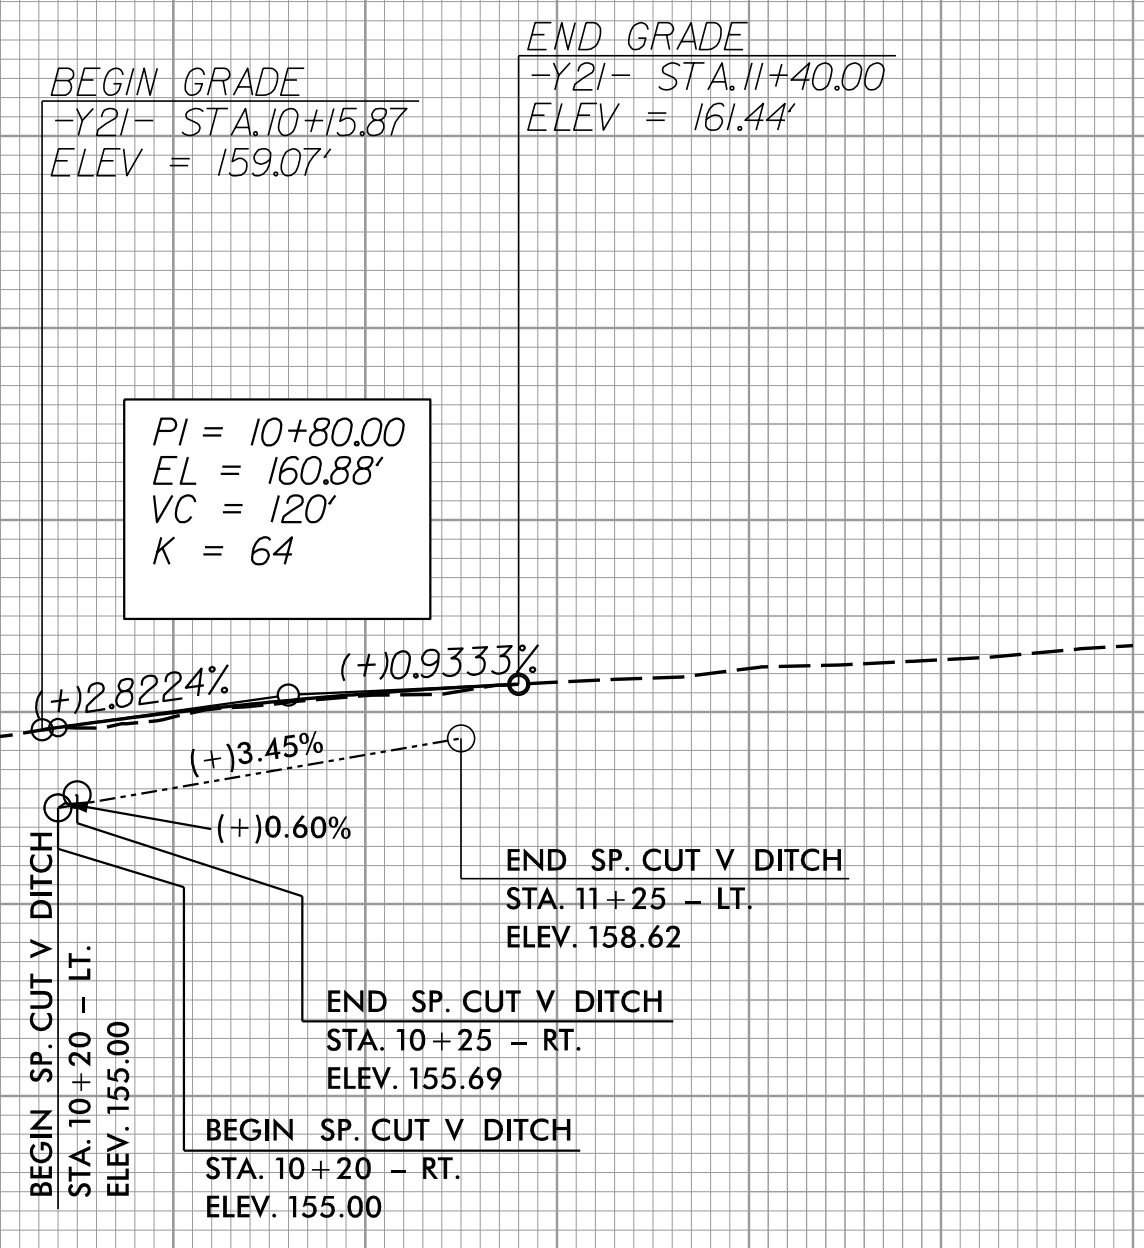

LEFT DITCH -----  
RIGHT DITCH -----  
-Y21- PLANS SEE SHEET 12

4/18/2002  
F:\Projects\5987B\ProJ\5987B\_rdy\_psh\_102.plt.dgn