
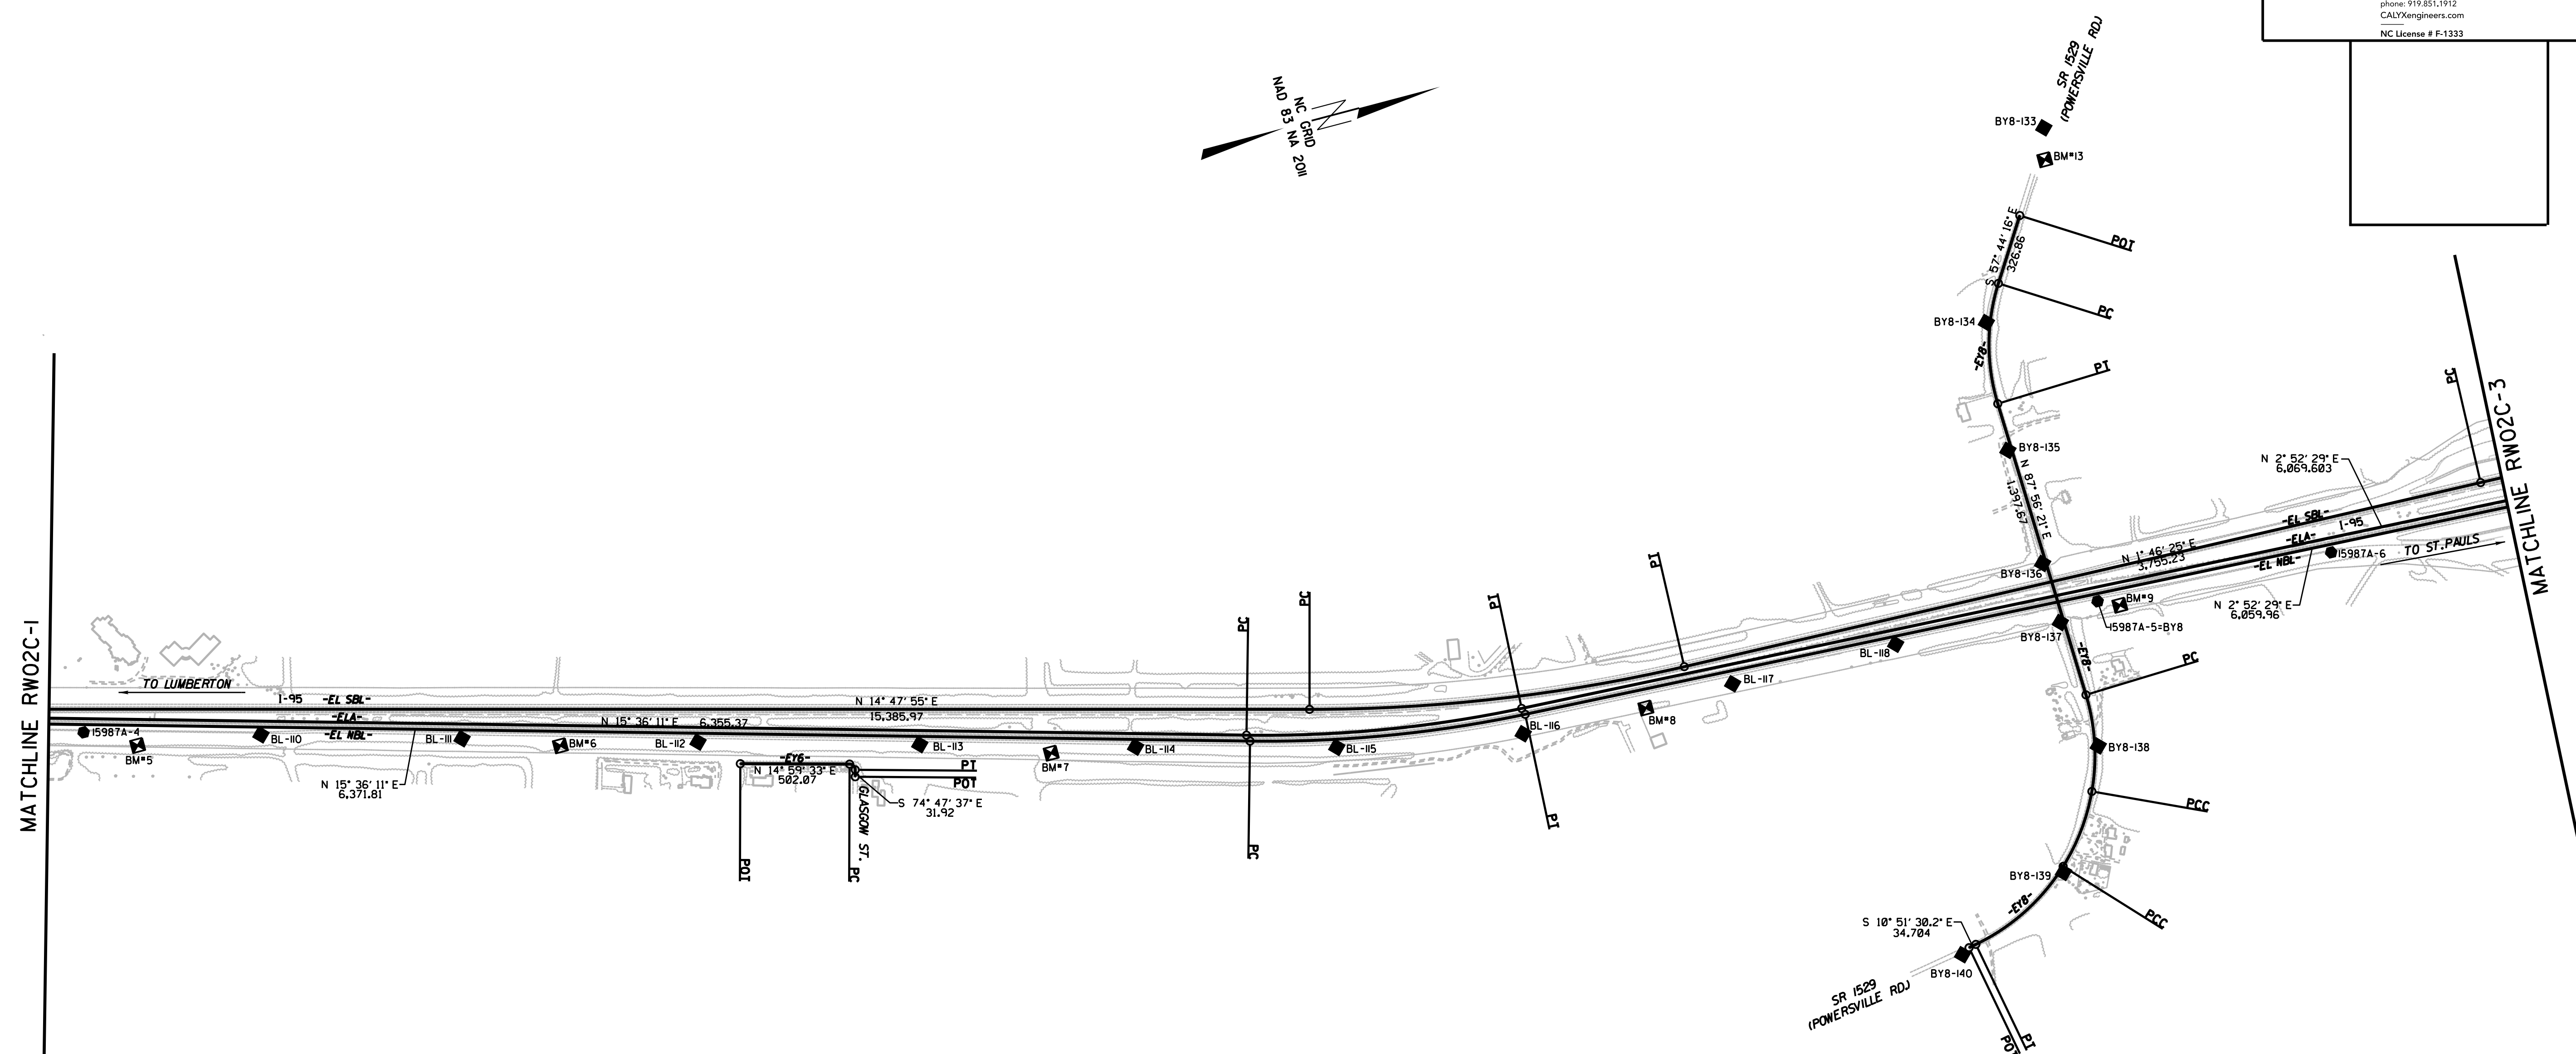
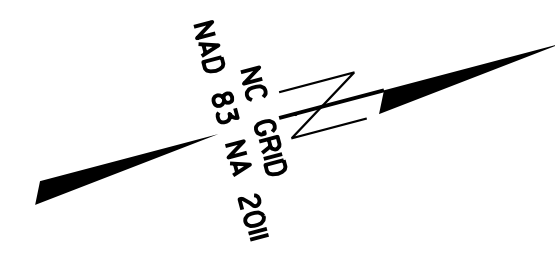


SURVEY CONTROL SHEET

W/ EXISTING CENTERLINE ALIGNMENTS PRIOR TO CONSTRUCTION

PROJECT REFERENCE NO.	SHEET NO.
I-5987	RW02C-2
Location and Surveys	
 CALYX ENGINEERS & CONSULTANTS 6750 TRYON ROAD CARY, NC 27518 phone: 919.851.1912 CALYXengineers.com NC License # F-1333	



NOTES:

1. PROJECT CONTROL WAS ESTABLISHED USING GNSS, THE GLOBAL NAVIGATION SATELLITE SYSTEM.
2. THE SURVEY CONTROL DATA FOR THIS PROJECT HAS BEEN COMPILED FROM VARIOUS SOURCES. IF FURTHER INFORMATION REGARDING PROJECT CONTROL IS NEEDED, PLEASE CONTACT THE LOCATION AND SURVEYS UNIT.

REVISIONS

28-AUG-2019 15:20
G:\Projects\2019\1534\SUR\Control_Sheets\5987_1s_rw02c-2.dgn
essmith