



COORDINATE I-95 DETOURS WITH I-5987A
CONSTRUCTION OF INTERCHANGE AT EXIT 25

PROJ. REFERENCE NO.	SHEET NO.
I-5987B	TMP-2D1





PLANS PREPARED FOR THE NCDOT BY:

M
MOTT
MACDONALD

MOTT MACDONALD I & E, LLC
1101 HAYNES STREET, SUITE 101
RALEIGH, NC 27604
NC LICENSE NO. F-0669

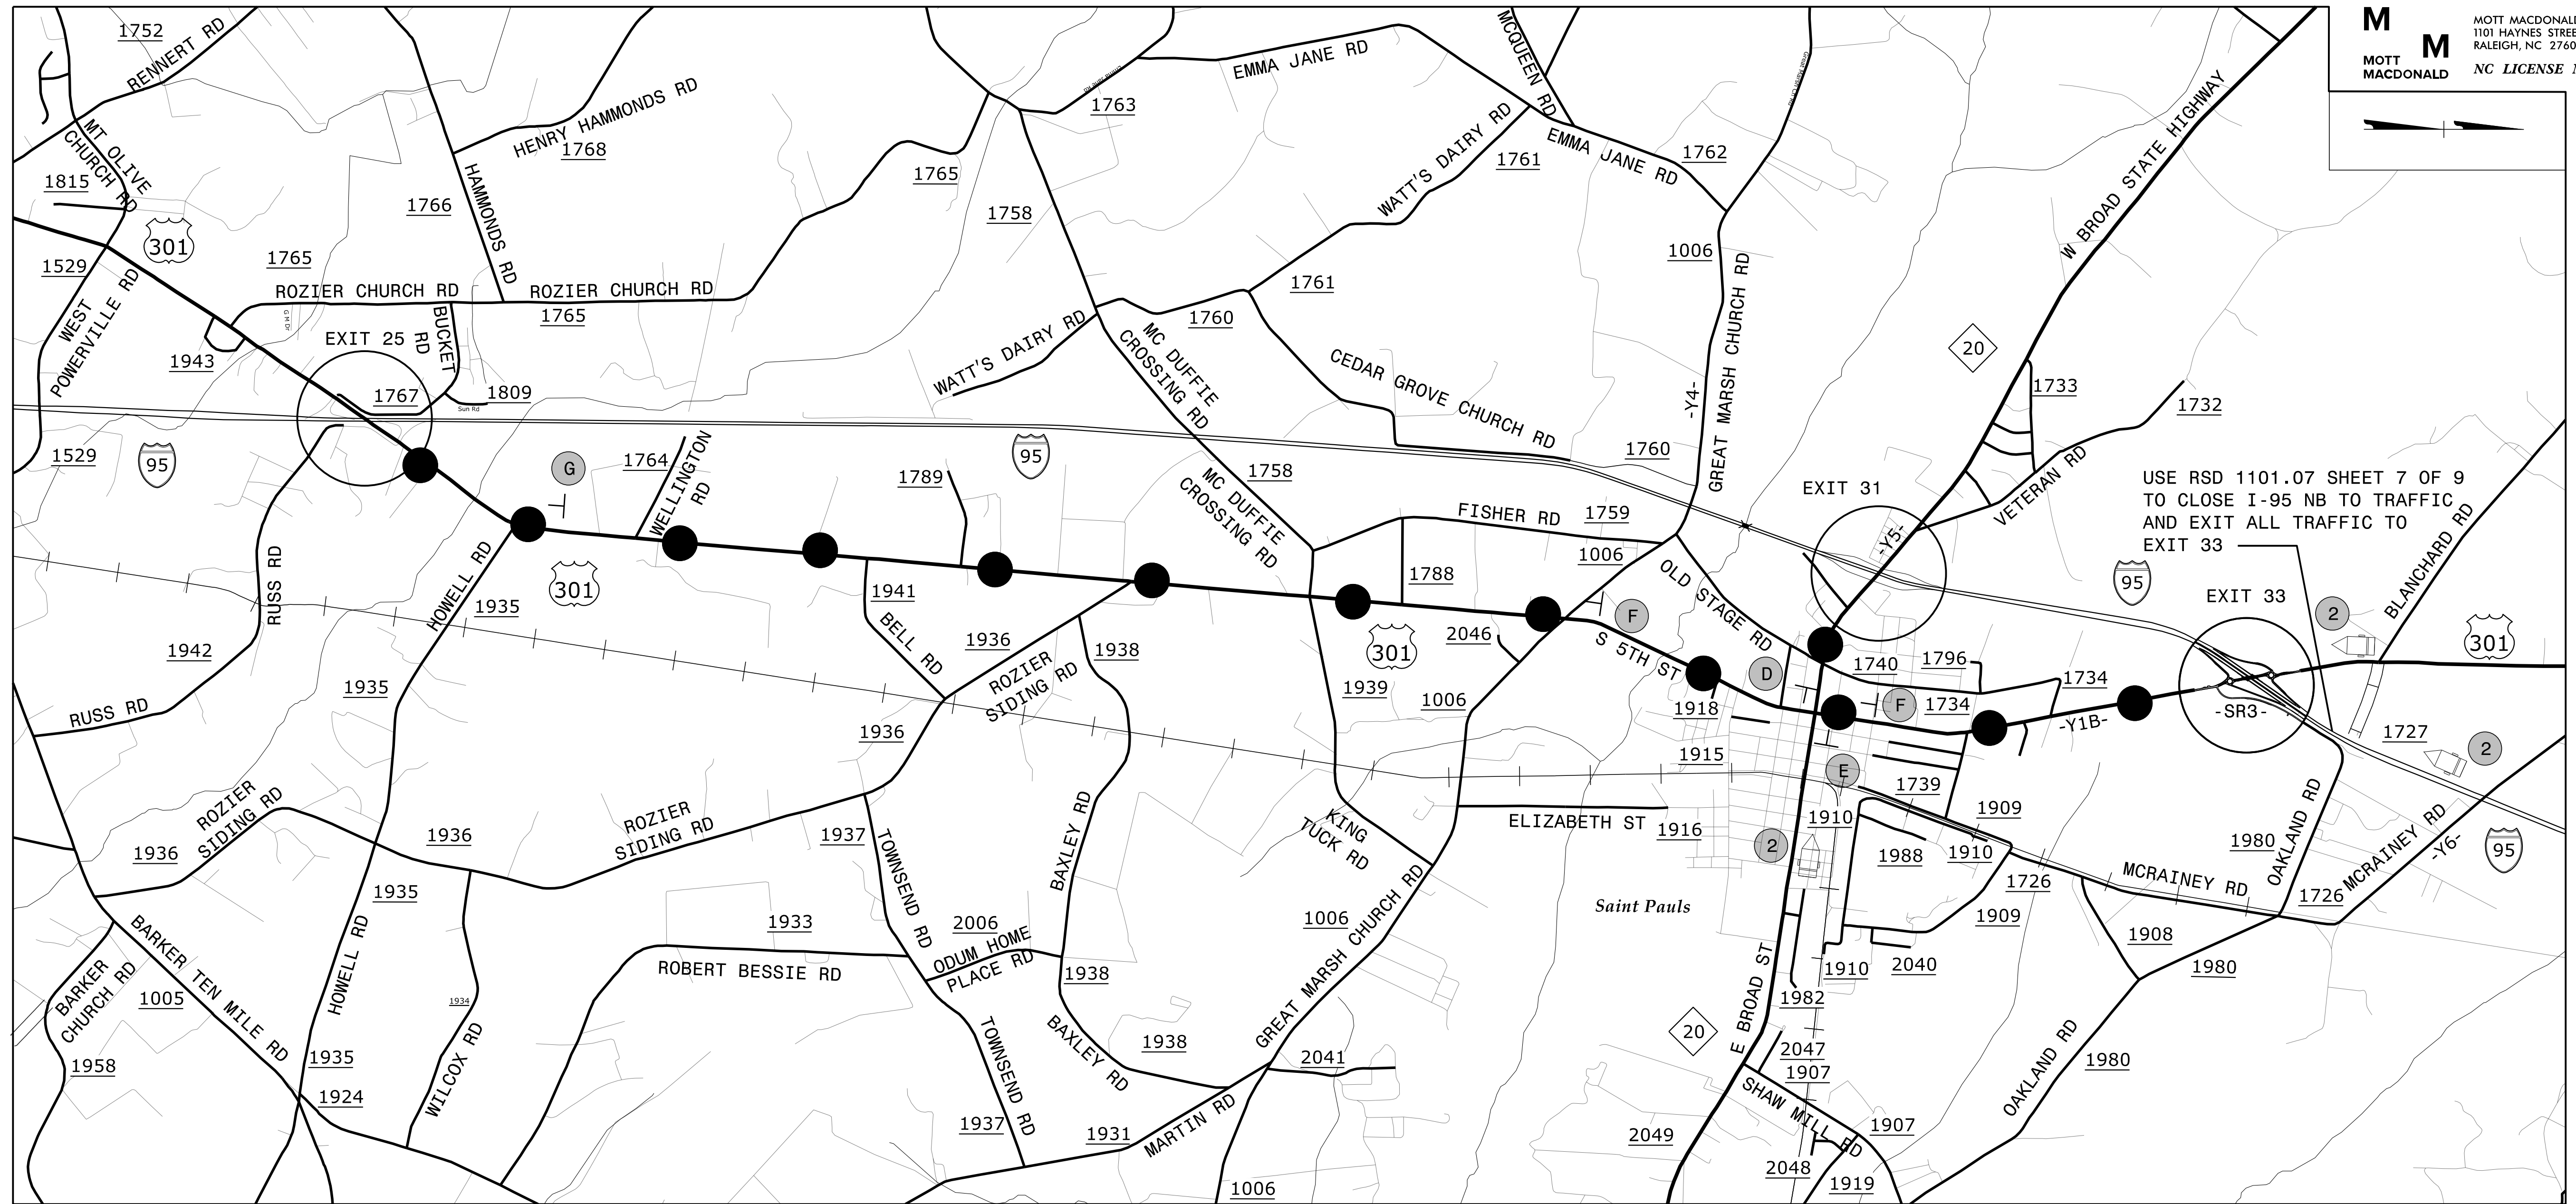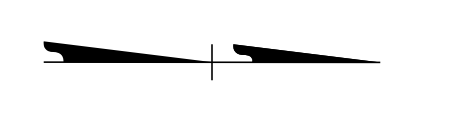

USE RSD 1101.07 SHEET 7 OF 9
TO CLOSE I-95 NB TO TRAFFIC
AND EXIT ALL TRAFFIC TO
EXIT 33

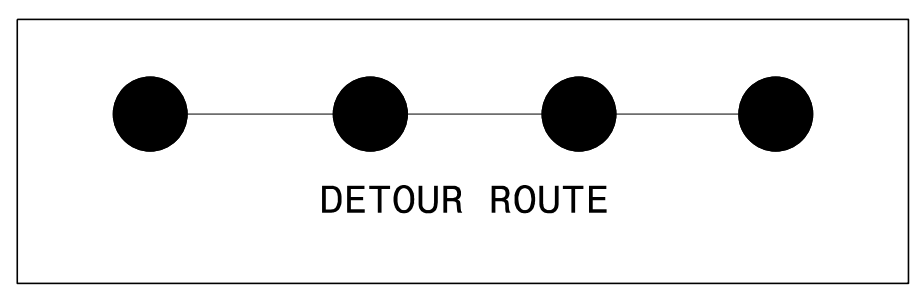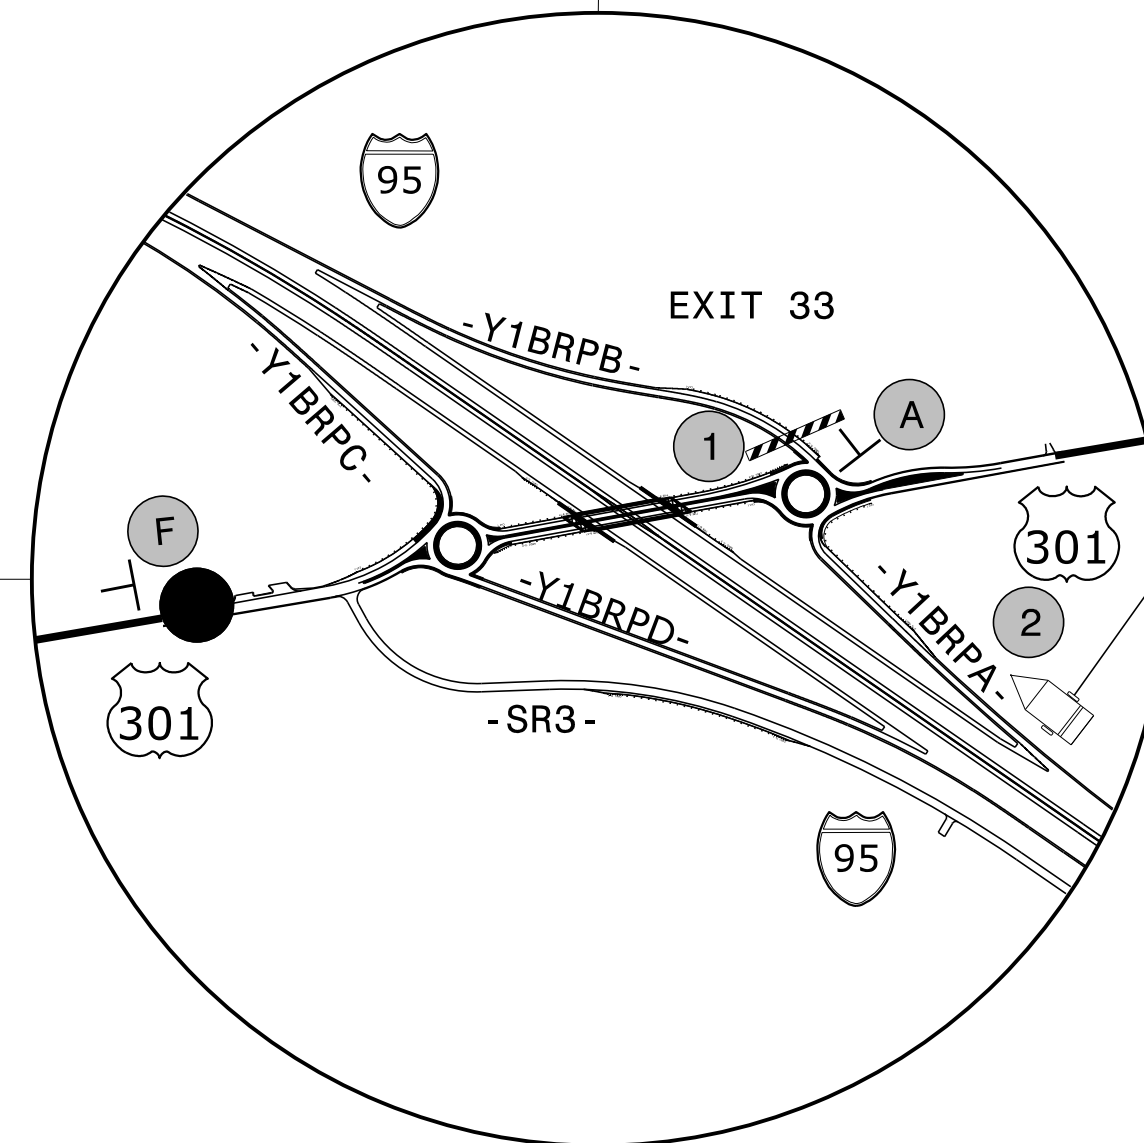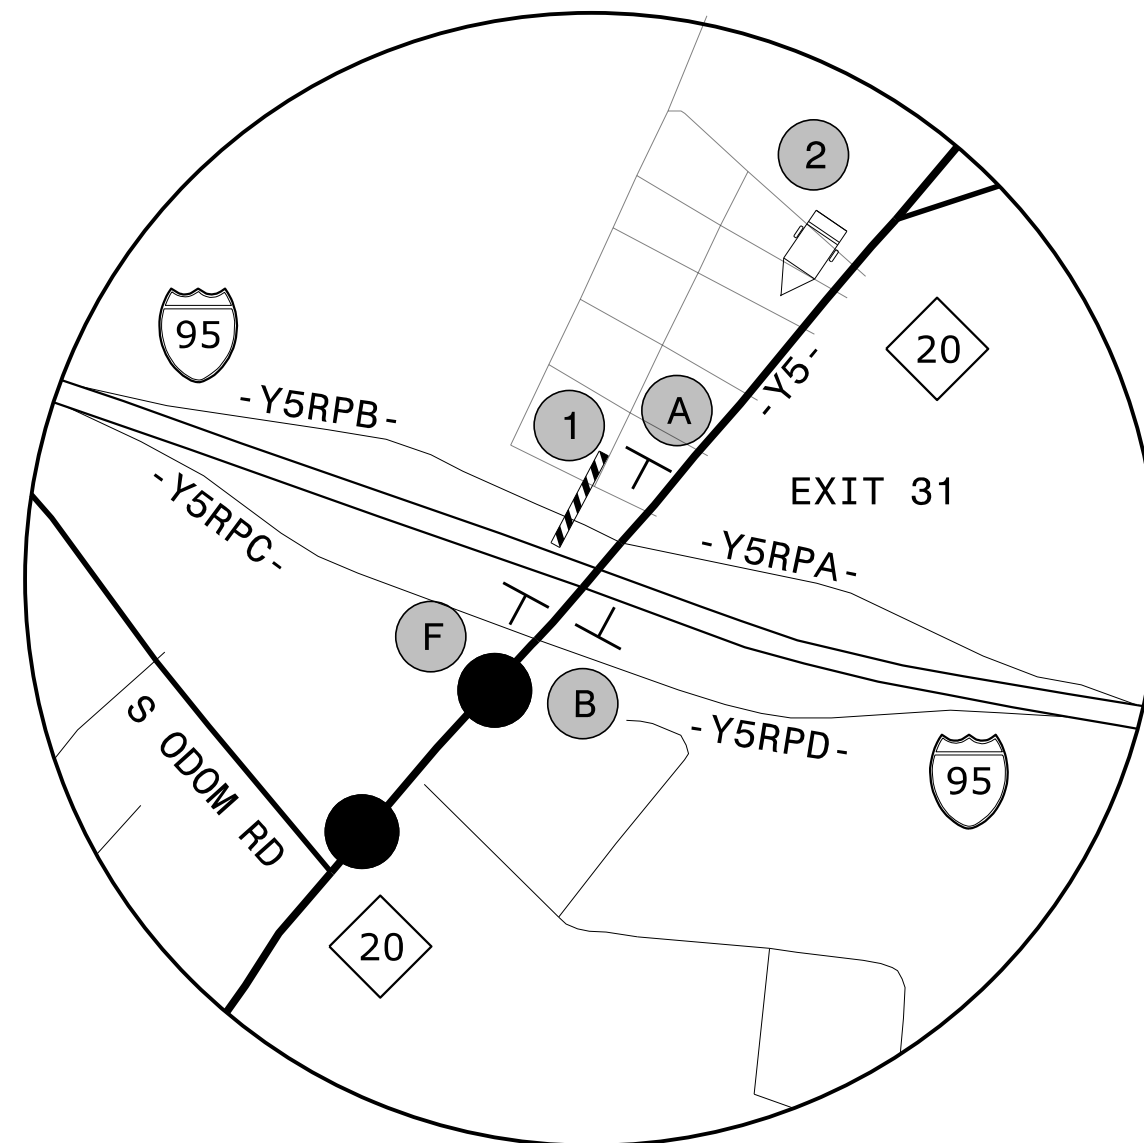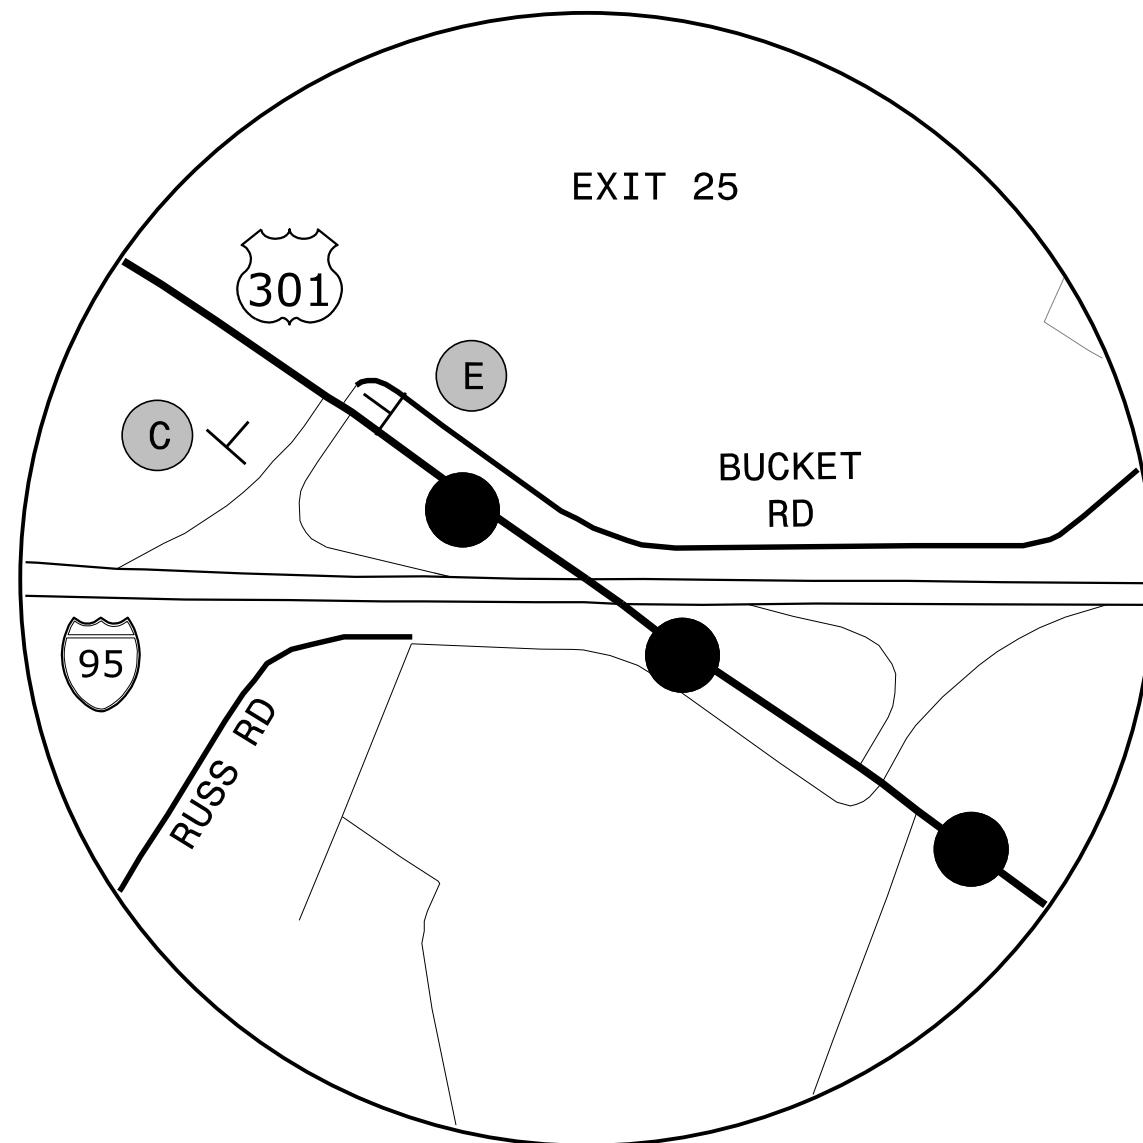


SEE SHEET TMP-2D1A
FOR DETOUR SIGNS

USE ONLY
DURING
CLOSURE

APPROVED: *Lori D. Stouchko*
DATE: 4/29/2022

**DOCUMENT NOT CONSIDERED FINAL
UNLESS ALL SIGNATURES COMPLETED**

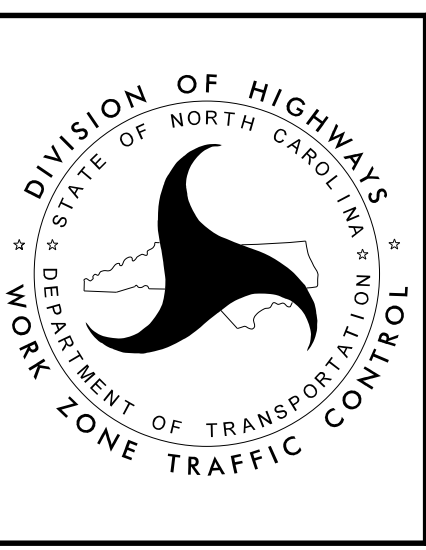

SECTION 1

**DETOUR
I-95 SB
NIGHTLY CLOSURE**

3/15/2022
G:\50100191\NV5_1-5987B\TrafficControl\Top\I-5987B_TC_TMP-02D01-I-95_SB_Detour.dgn
User:ST086227