


COORDINATE I-95 DETOURS WITH I-5987A
CONSTRUCTION OF INTERCHANGE AT EXIT 25




PROJ. REFERENCE NO.	SHEET NO.
I-5987B	TMP-2D2

PLANS PREPARED FOR THE NCDOT BY:

M MOTT MACDONALD
M MOTT MACDONALD I & E, LLC
 1101 HAYNES STREET, SUITE 101
 RALEIGH, NC 27604
 NC LICENSE NO. F-0669

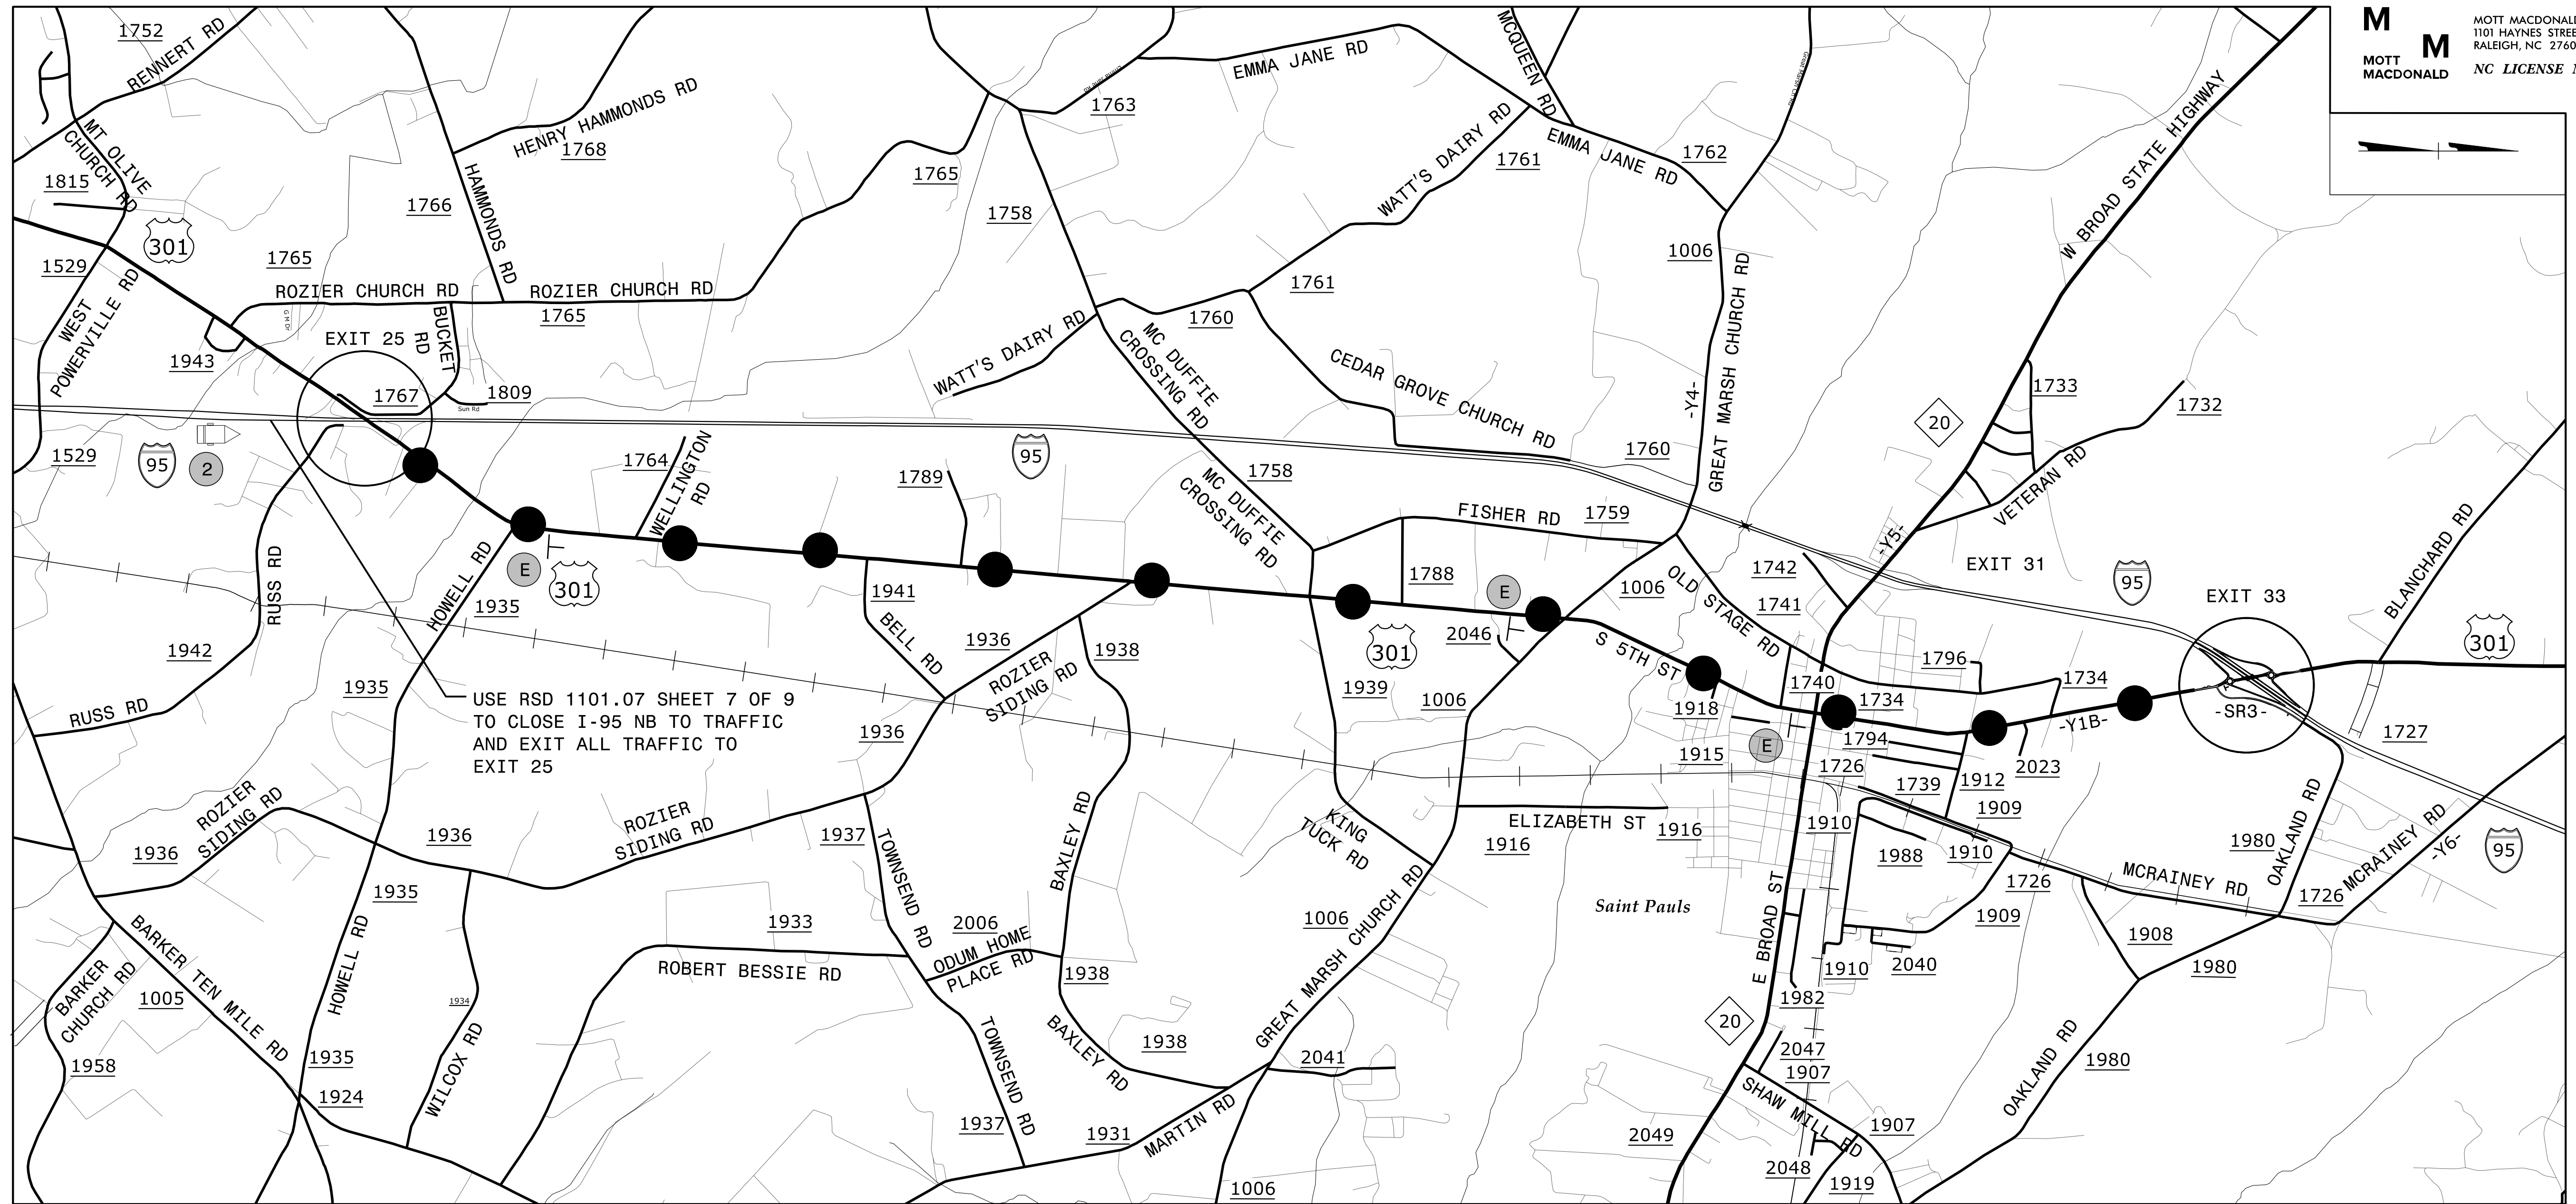


USE RSD 1101.07 SHEET 7 OF 9
 TO CLOSE I-95 NB TO TRAFFIC
 AND EXIT ALL TRAFFIC TO
 EXIT 25

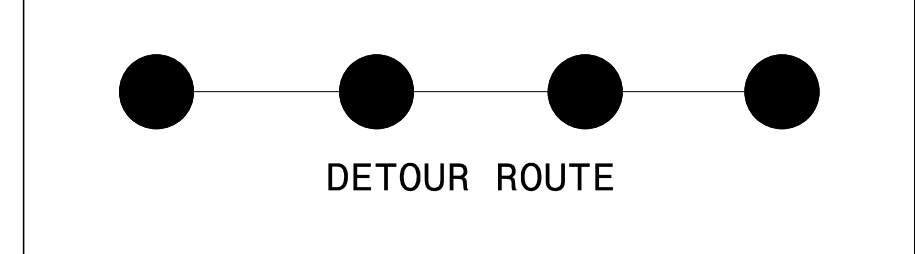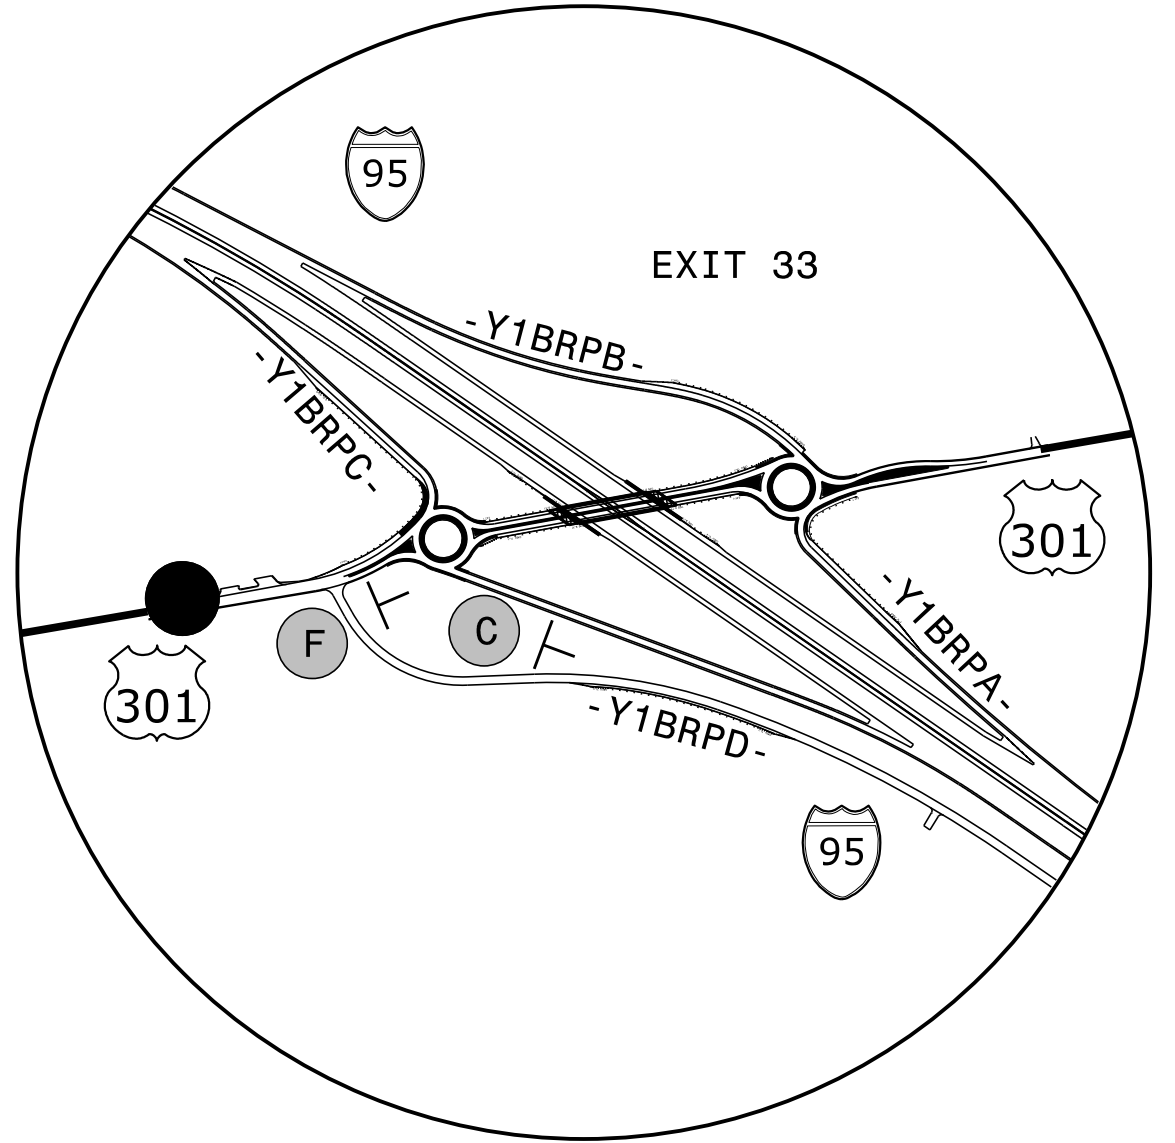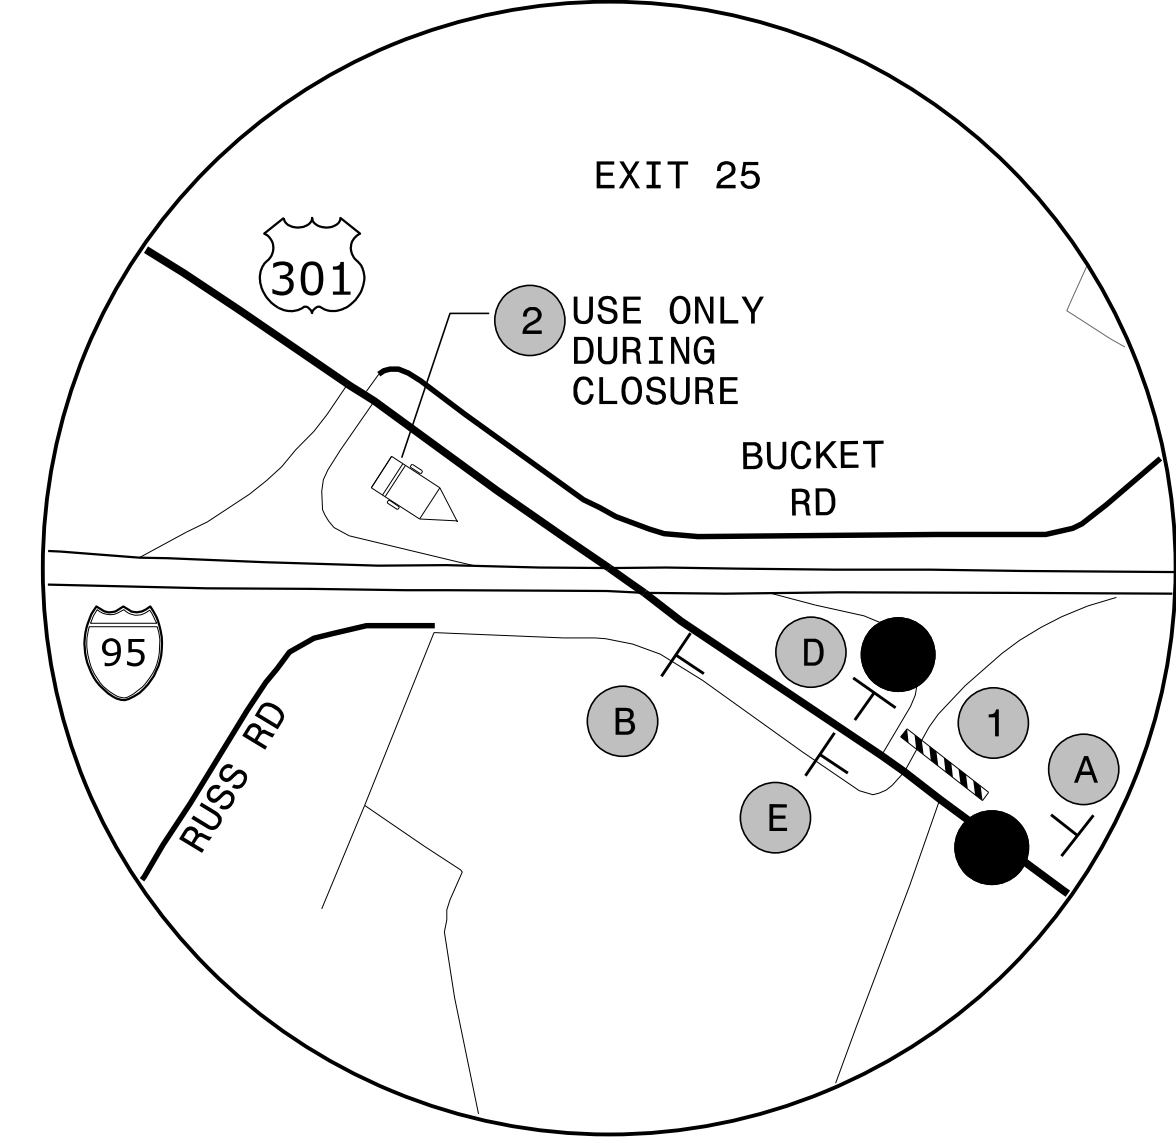

SEE SHEET TMP-2D2A
 FOR DETOUR SIGNS

APPROVED: *Lori D. Stouchko*
 DATE: 4/29/2022

**DOCUMENT NOT CONSIDERED FINAL
 UNLESS ALL SIGNATURES COMPLETED**

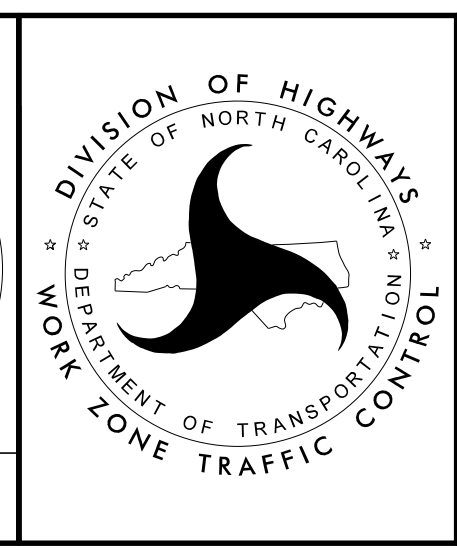

SECTION 1

**DETOUR
 I-95 NB
 NIGHTLY CLOSURES**

3/15/2022
 G:\50100191\NV5_1-5987B\TrafficControl\Tcp\1-5987B_TC_TMP-02D02-1-95 NB Detour.dgn
 User:ST086227