

PROJ. REFERENCE NO.	SHEET NO.
I-5987B	TMP-2D2A

PLANS PREPARED FOR THE NCDOT BY:

**M** MOTT MACDONALD I & E, LLC  
1101 HAYNES STREET, SUITE 101  
RALEIGH, NC 27604  
**M** NC LICENSE NO. F-0669

**A**

W20-3  
48" X 48"  
SP-4R  
42" X 12"

**F**

M4-8  
24" X 12"  
M3-1  
24" X 12"  
M1-1  
36" X 36"  
M6-1  
21" X 15"

**1**

R11-2  
48" x 30"  
M4-10R  
48" x 18"  
TYPE III BARRICADE

**2**

BEGINNING 10 DAYS PRIOR TO ROAD CLOSURE

MESSAGE NO. 1	MESSAGE NO. 2
I-95 NB NIGHTLY CLOSURES	MNTH/DAY THRU MNTH/DAY
CHANGEABLE MESSAGE SIGN	

DURING ROAD CLOSURE

MESSAGE NO. 1	MESSAGE NO. 2
I-95 NB CLOSED	USE US 301 NORTH
CHANGEABLE MESSAGE SIGN	

**B**

W20-3  
48" X 48"  
SP-4L  
42" X 12"

**C**

M4-8 A  
24" X 18"

**D**

M4-8  
24" X 12"  
M3-1  
24" X 12"  
M1-1  
36" X 36"  
M6-1  
21" X 15"

**E**


M4-8  
24" X 12"  
M3-1  
24" X 12"  
M1-1  
36" X 36"  
M6-3  
21" X 15"

SEE SHEET TMP-2D2 FOR DETOUR

3/15/2022 G:\50100191\NV5\_1-5987B\TrafficControl\Tcpl-5987B\TC-TMP-02D02A\_195 NB Detour Signs.dgn User:ST086227

APPROVED: *Lori D. Stoucho*  
DATE: 4/29/2022

**DOCUMENT NOT CONSIDERED FINAL UNLESS ALL SIGNATURES COMPLETED**

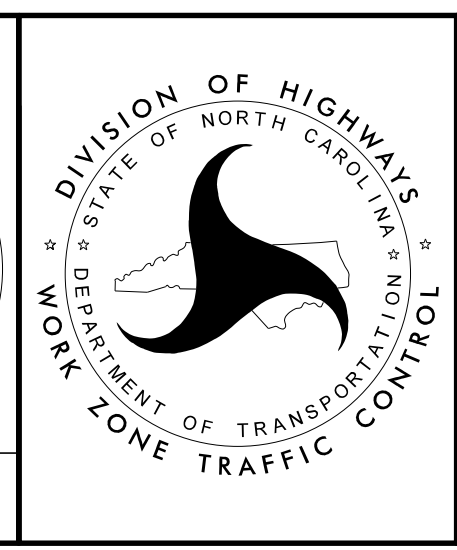

SECTION 1

DETOUR  
I-95 NB  
TEMPORARY TRAFFIC CONTROL DEVICES