
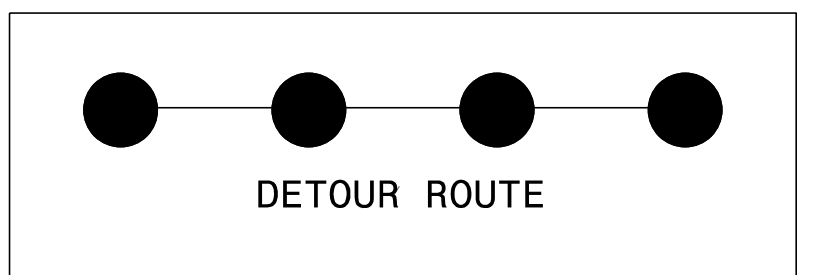


PROJ. REFERENCE NO.	SHEET NO.
I-5987B	TMP-2D3

PLANS PREPARED FOR THE NCDOT BY:

M MOTT MACDONALD I & E, LLC
 1101 HAYNES STREET, SUITE 101
 RALEIGH, NC 27604
 NC LICENSE NO. F-0669

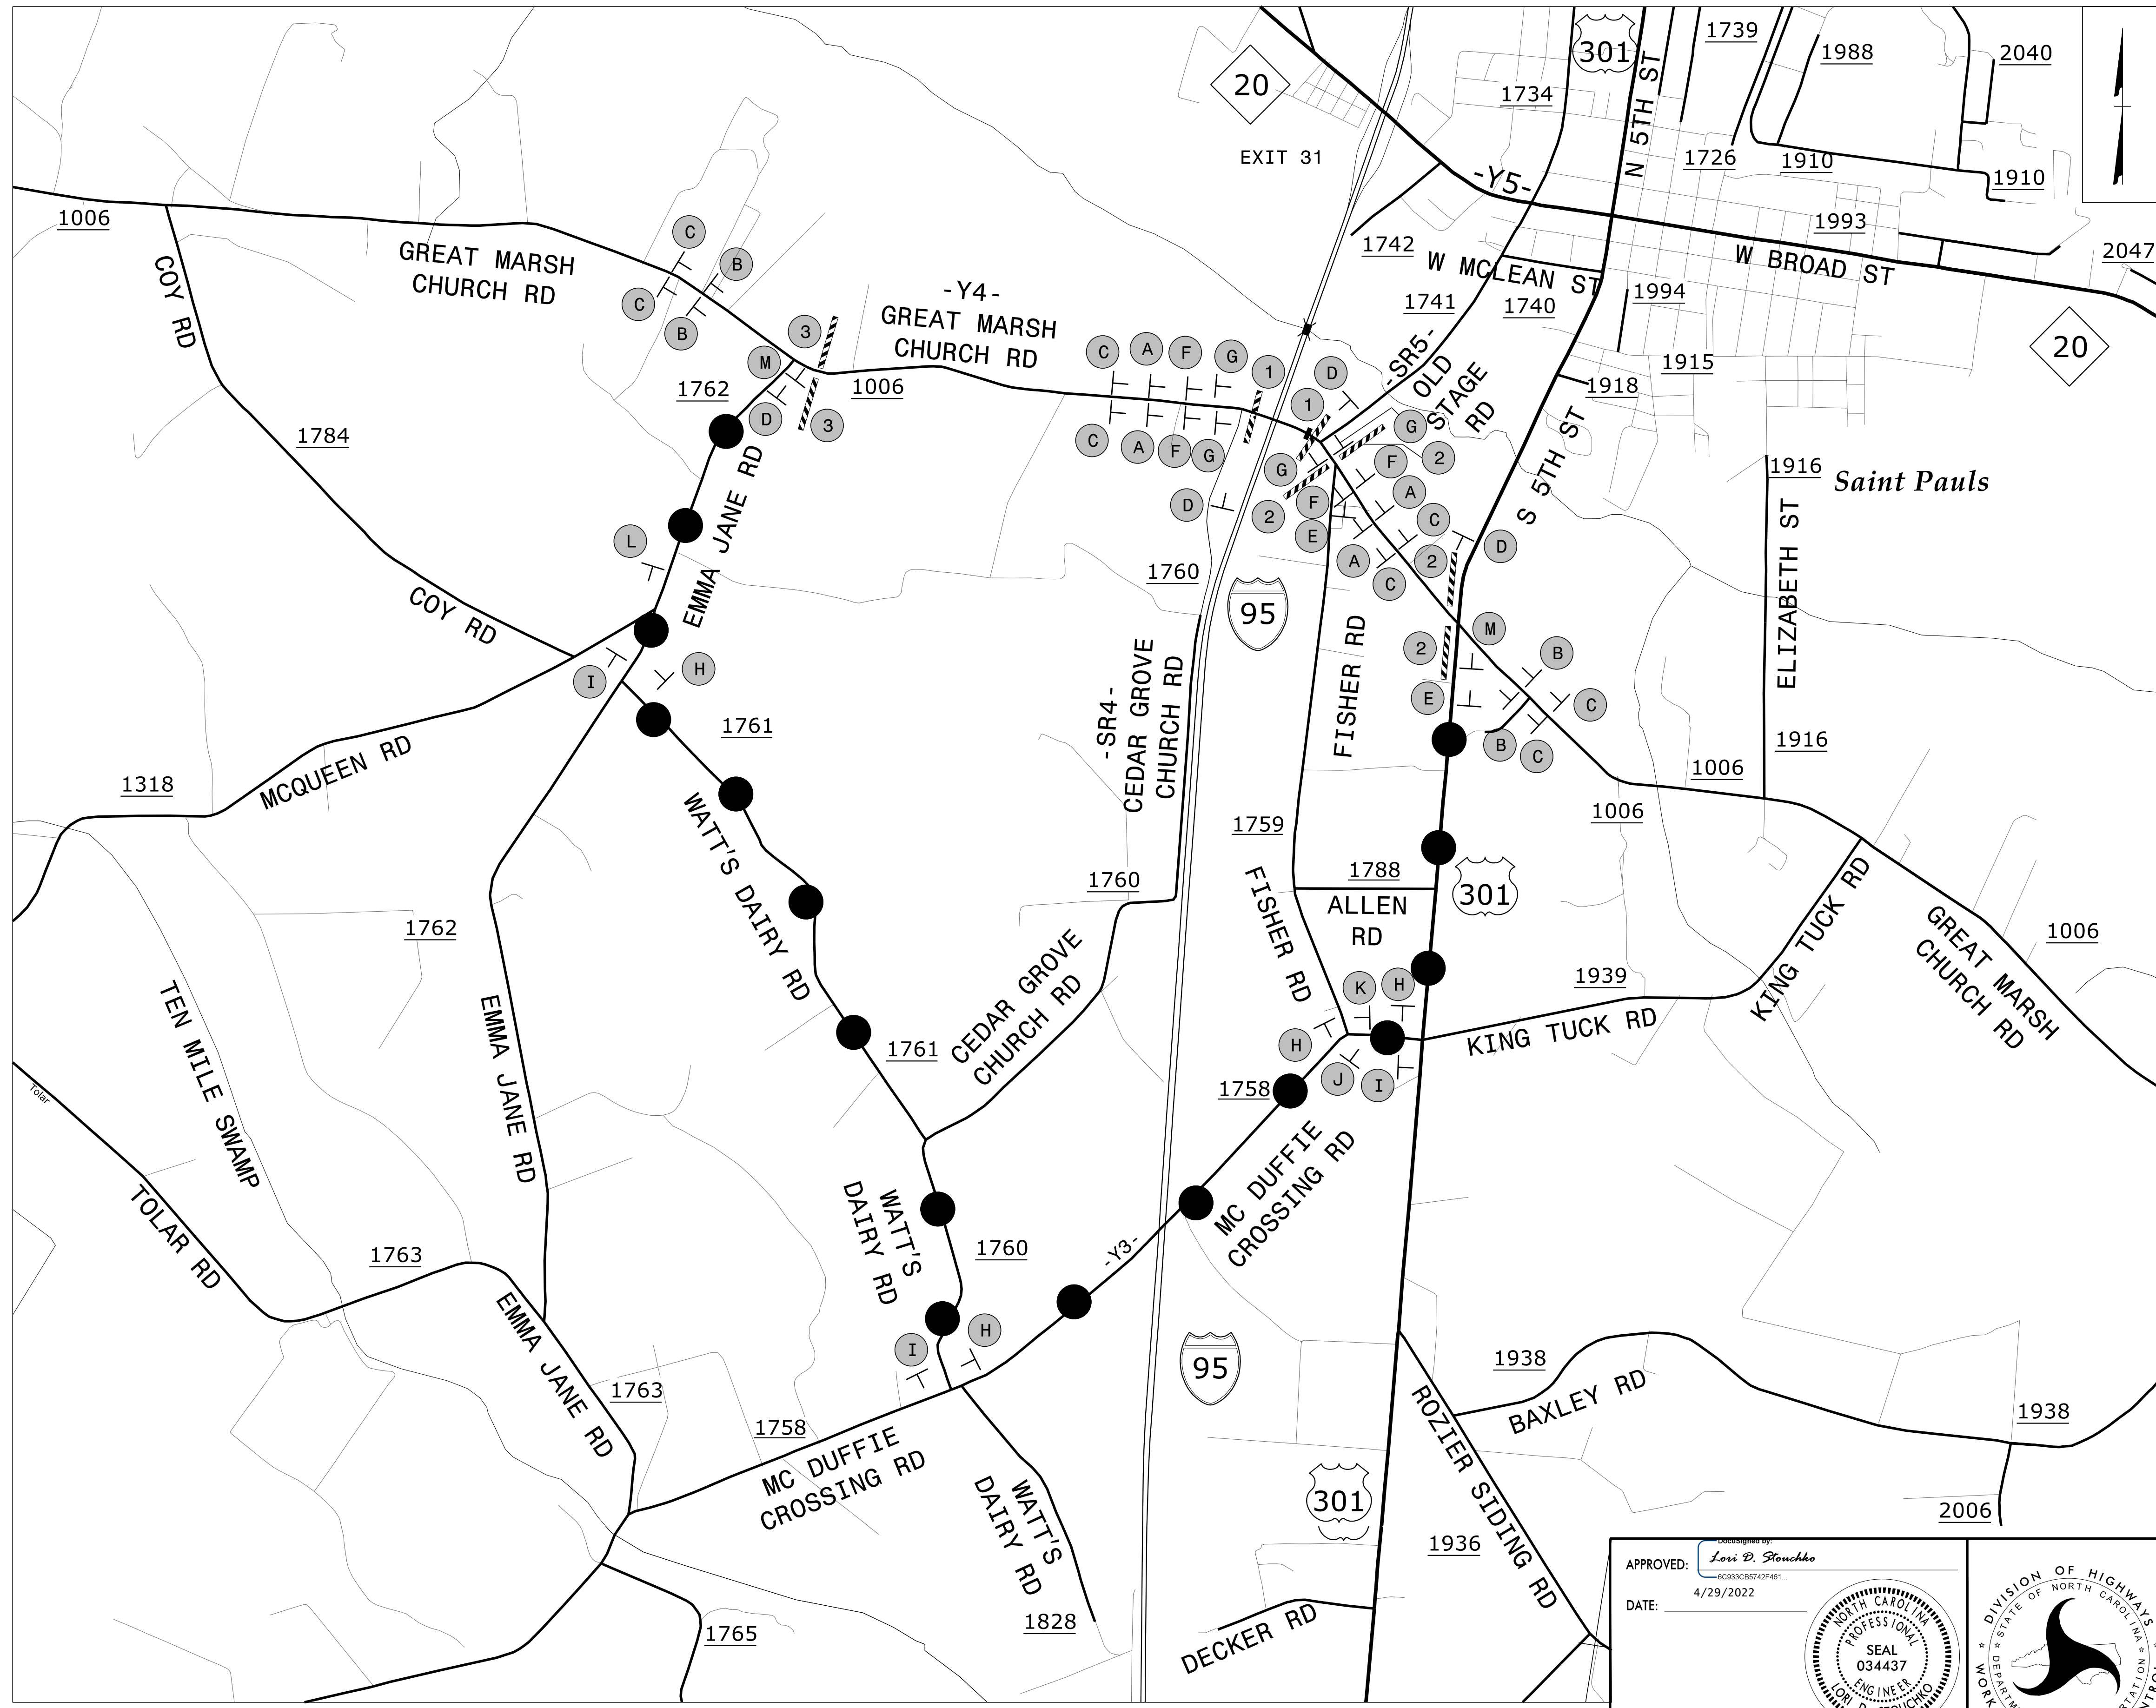


SEE SHEET TMP-2D3A
 FOR DETOUR SIGNS

3/15/2022
 G:\510100191\NV5_1-5987B\TrafficControl\Tc\TMP-02D03_Y4_Detour.dgn
 User:ST086227

NOTE: SEE RSD 1101.03 SHEETS 1 AND 2
 OF 9 FOR GENERAL NOTES AND SIGN SPACING

APPROVED: *Lori D. Stoucho*
 DATE: 4/29/2022

**DOCUMENT NOT CONSIDERED FINAL
 UNLESS ALL SIGNATURES COMPLETED**

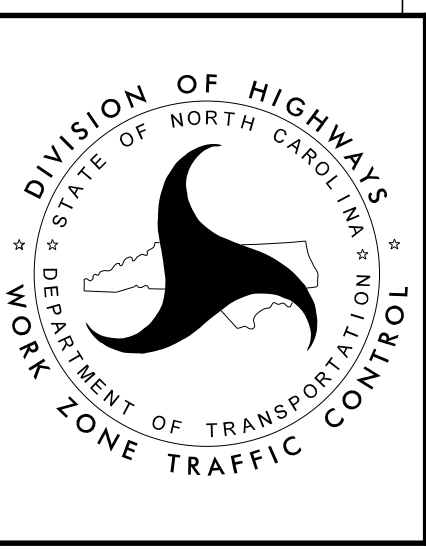

SECTION 1

DETOUR
 -Y4-
 72" RCP INSTALLATION
 ROAD CLOSURE