



PLANS PREPARED FOR THE NCDOT BY:

M MOTT MACDONALD I & E, LLC
1101 HAYNES STREET, SUITE 101
RALEIGH, NC 27604
NC LICENSE NO. F-0669

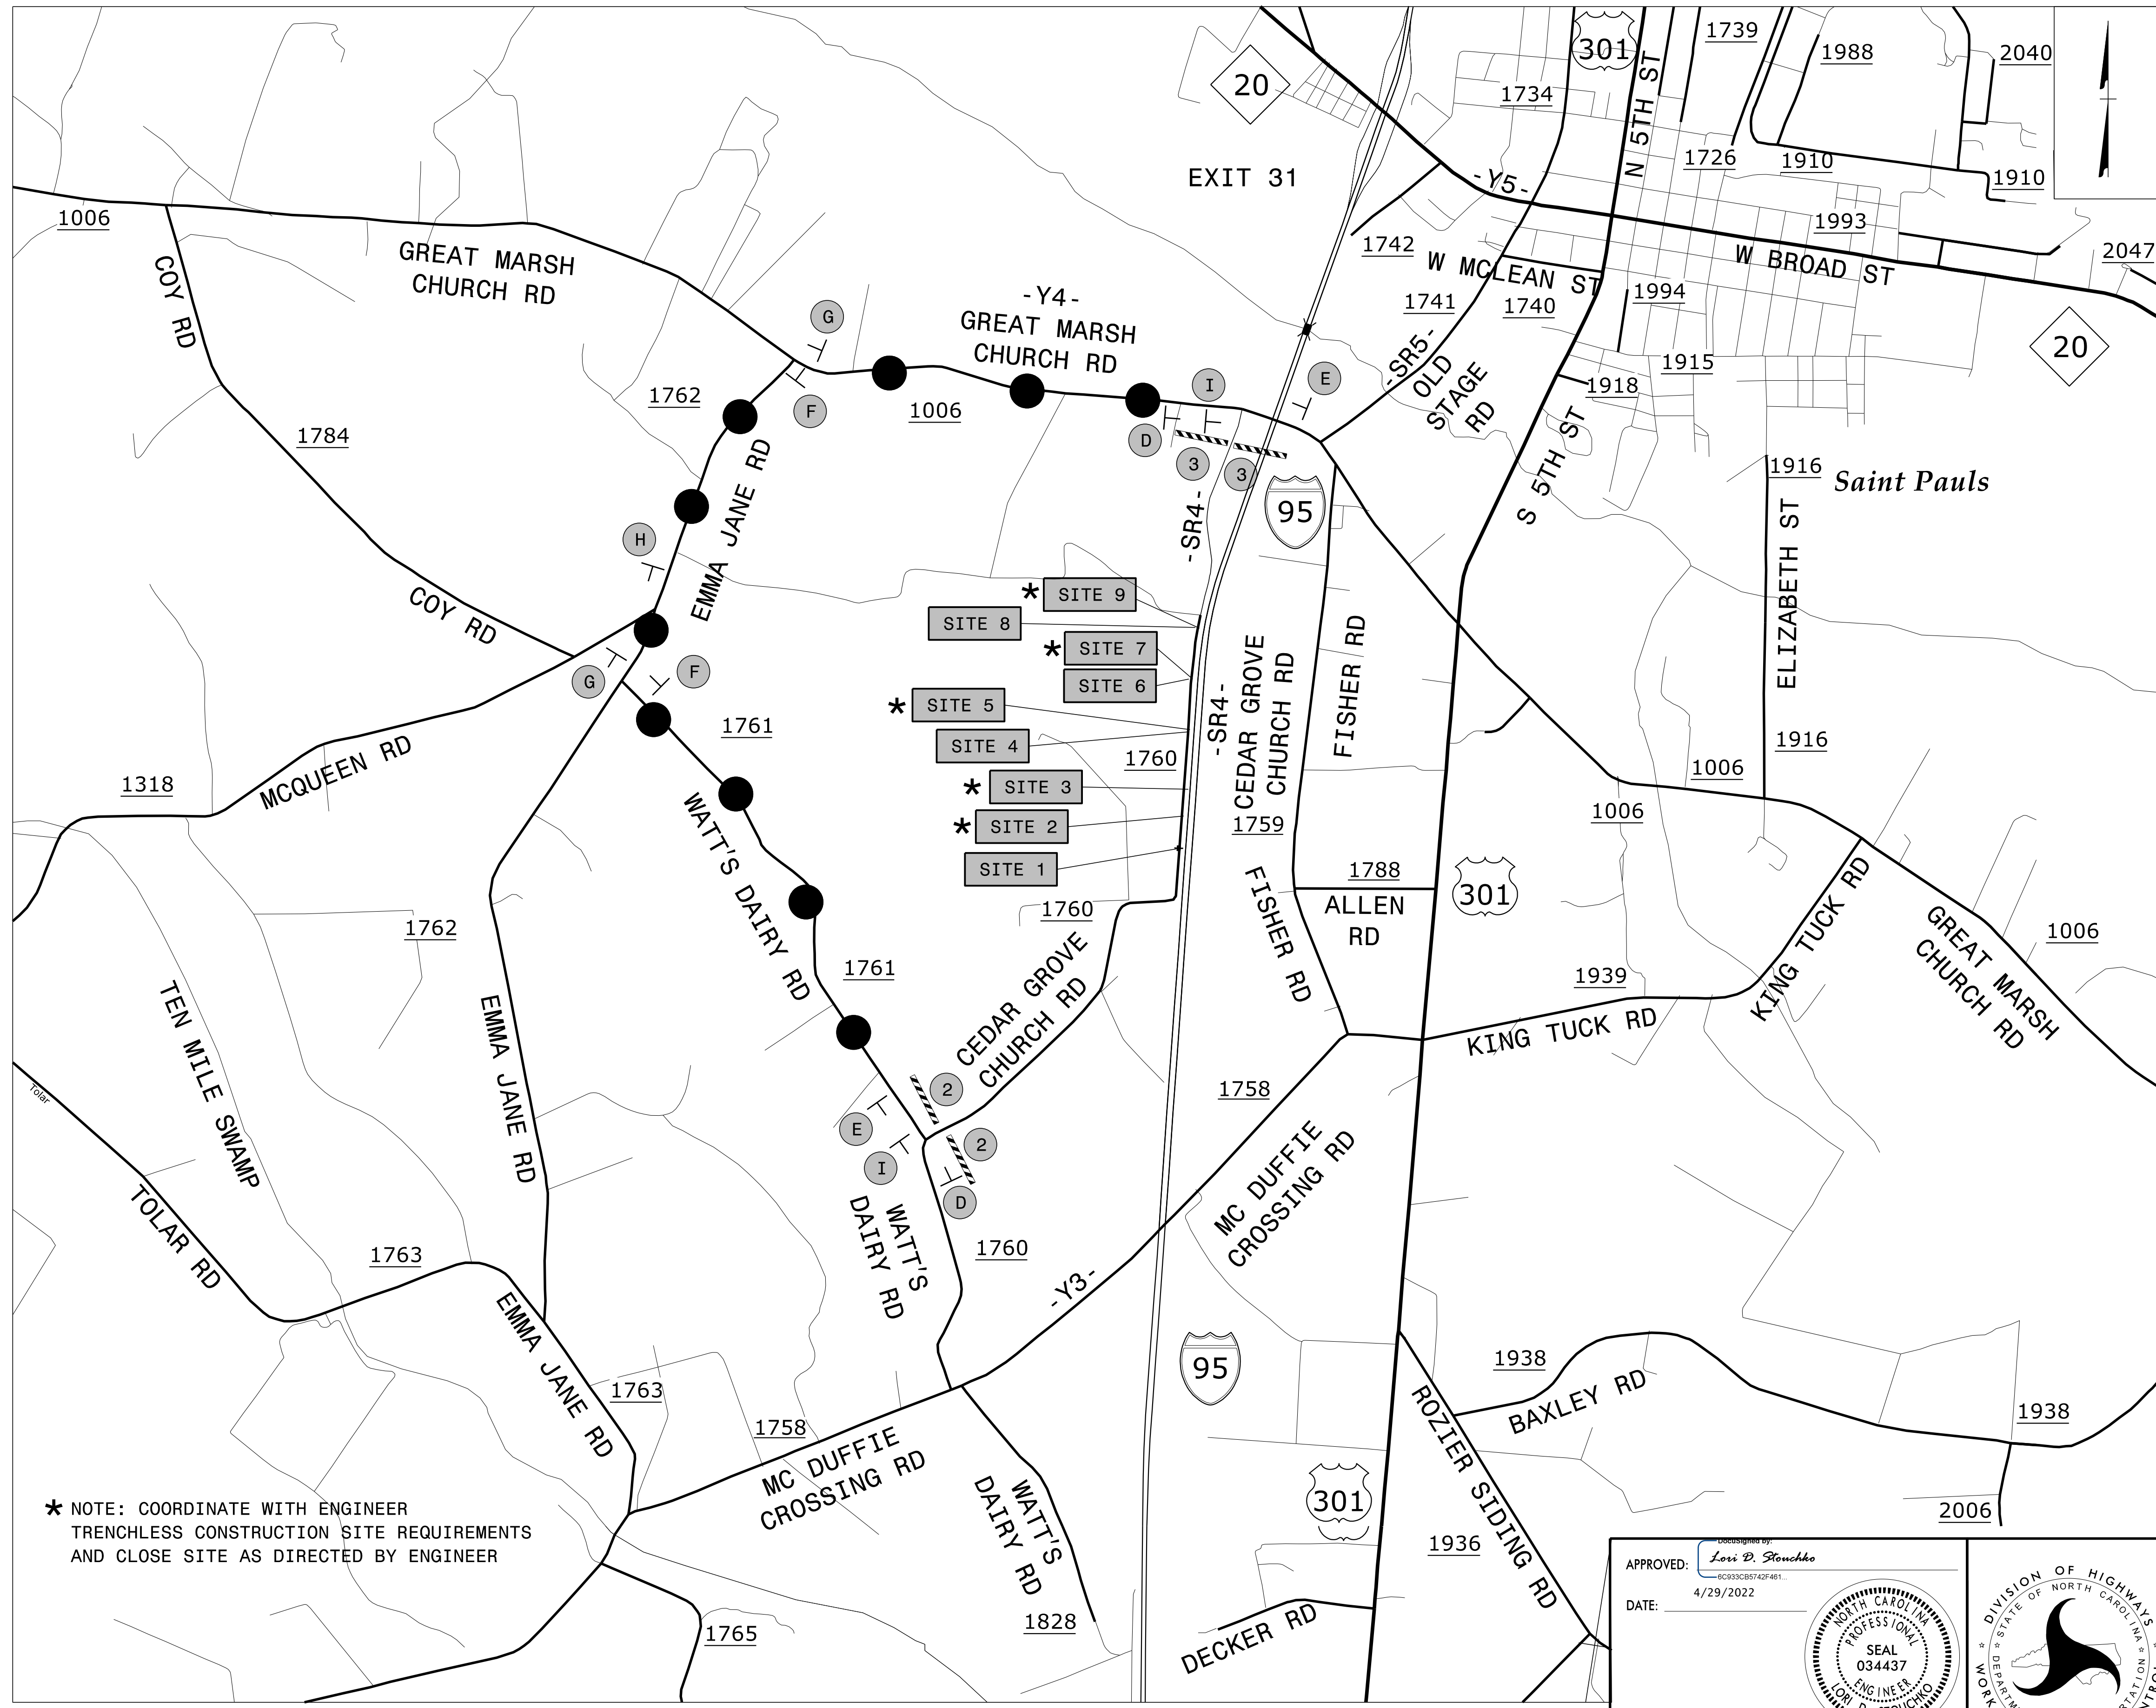


★ NOTE: COORDINATE WITH ENGINEER
TRENCHLESS CONSTRUCTION SITE REQUIREMENTS
AND CLOSE SITE AS DIRECTED BY ENGINEER

NOTE: SEE RSD 1101.03 SHEETS 1 AND 2
OF 9 FOR GENERAL NOTES AND SIGN SPACING

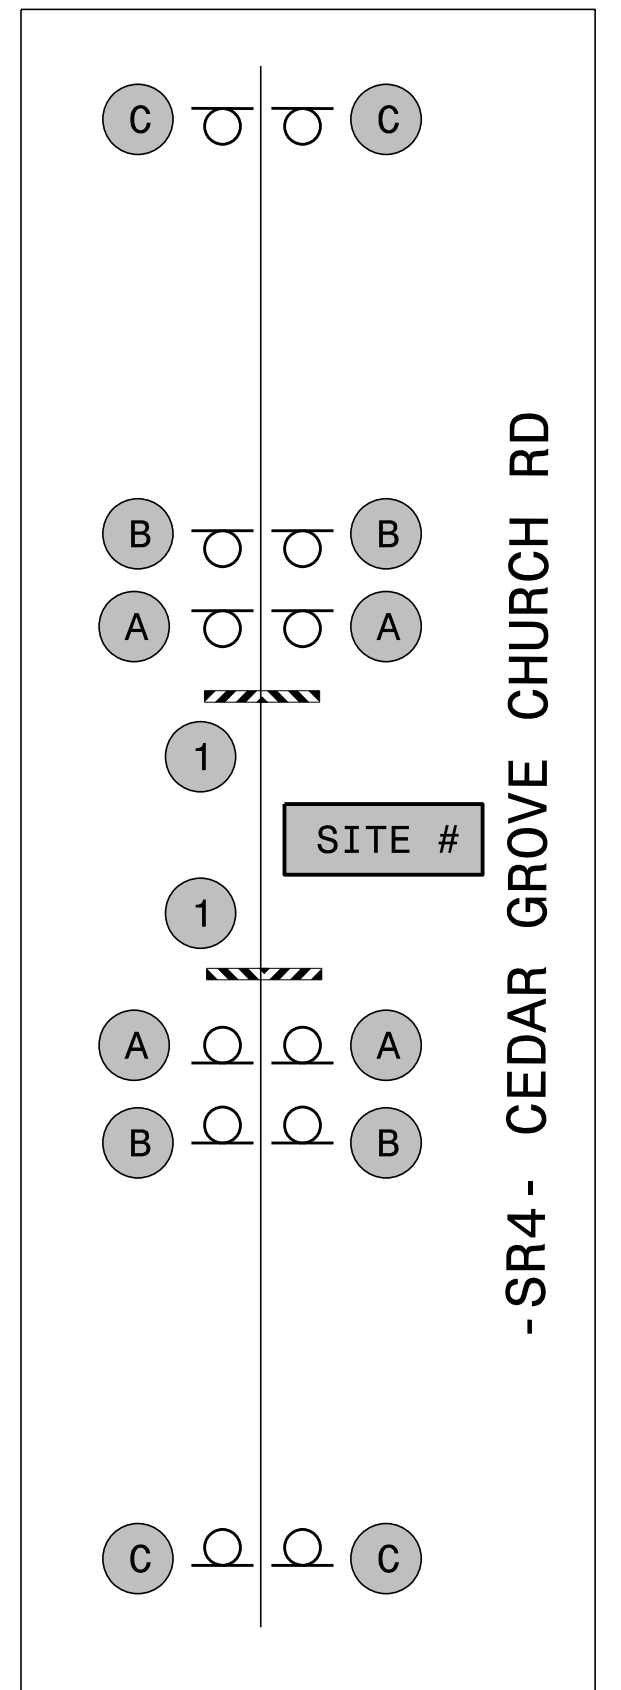

LOCATE ROAD CLOSURE
TYPE III BARRICADES
IN SUCH A MANNER TO
MAINTAIN ACCESS TO
ALL DRIVEWAY

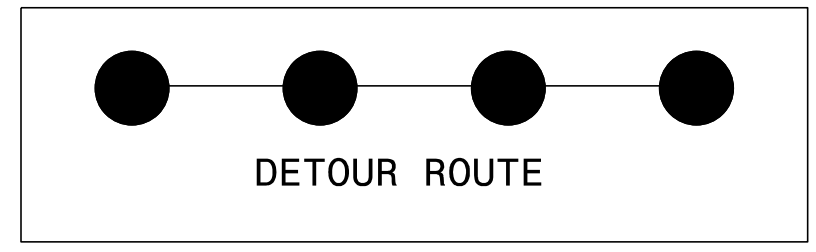


SEE SHEET TMP-2D4A
FOR DETOUR SIGNS

3/15/2022
G:\50100191\NV5_1-5987B\TrafficControl\Tcp\1-5987B_TC_TMP-02D04_SR4_Detour.dgn
User:ST086227

APPROVED: *Lori D. Stouchko*
DATE: 4/29/2022

**DOCUMENT NOT CONSIDERED FINAL
UNLESS ALL SIGNATURES COMPLETED**

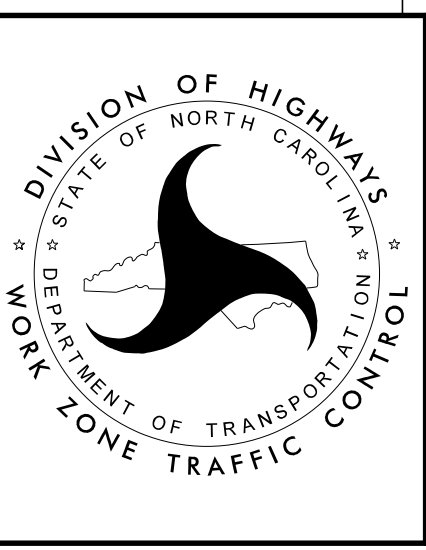

SECTION 1

DETOUR
-SR4-
DRAINAGE INSTALLATION
ROAD CLOSURE