
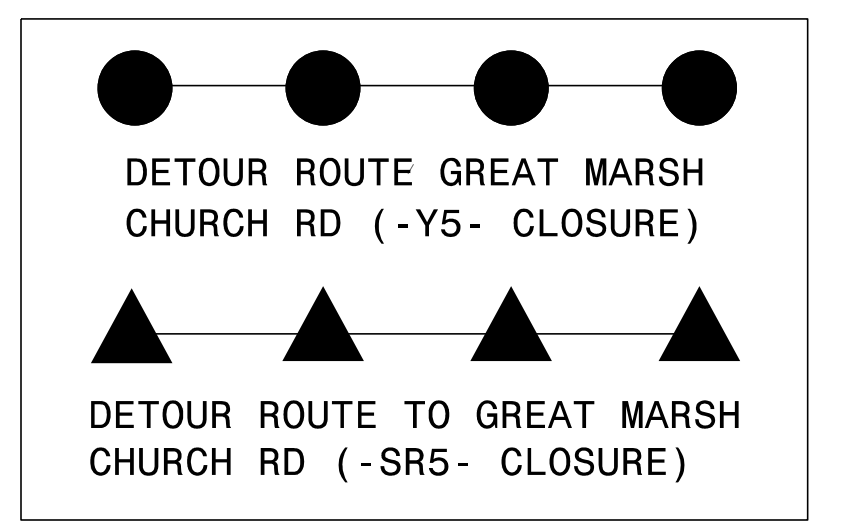


PROJ. REFERENCE NO.	SHEET NO.
I-5987B	TMP-2D6

PLANS PREPARED FOR THE NCDOT BY:

**M** MOTT MACDONALD I & E, LLC  
 1101 HAYNES STREET, SUITE 101  
 RALEIGH, NC 27604

**M** MOTT MACDONALD  
 NC LICENSE NO. F-0669

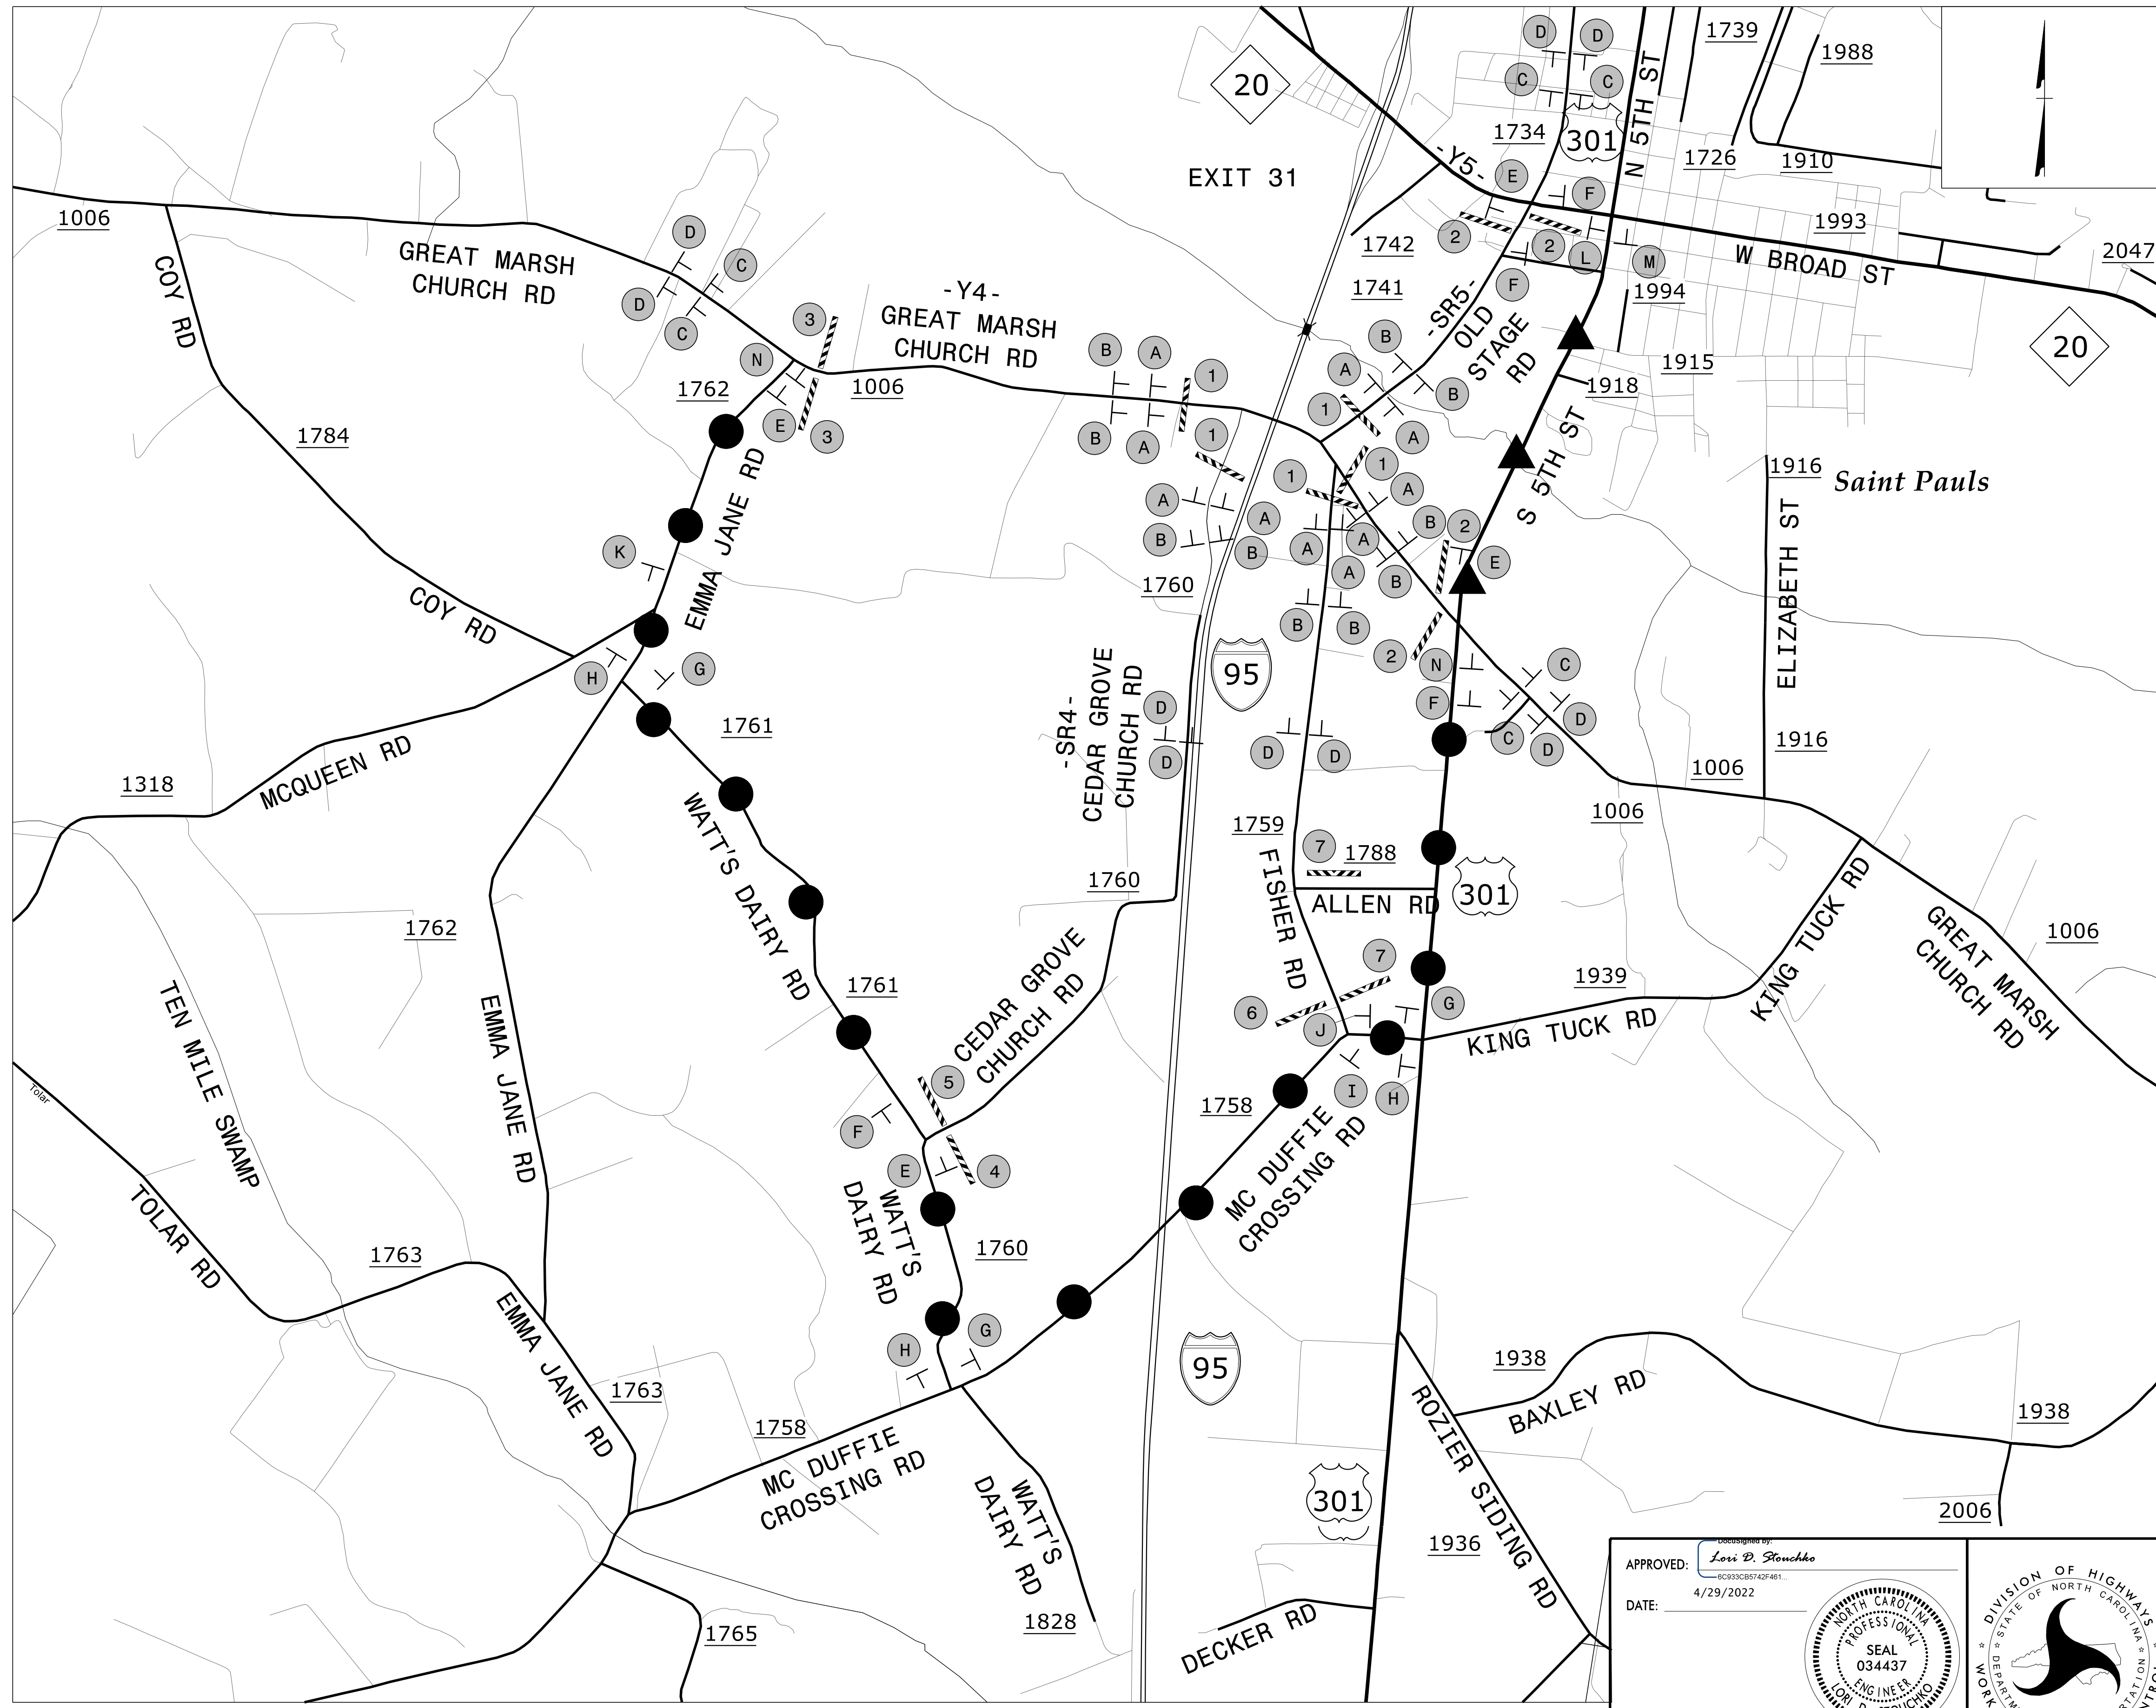

SEE SHEET TMP-2D6A FOR DETOUR SIGNS

3/15/2022 G:\50100191\NV5\_1-5987B\TrafficControl\Tc\TMP-02D06\_Y4\_SR4\_SR5\_Detour.dgn User:ST086227

NOTE: SEE RSD 1101.03 SHEETS 1 AND 2 OF 9 FOR GENERAL NOTES AND SIGN SPACING

APPROVED: *Lori D. Stouchko*  
 DATE: 4/29/2022

**DOCUMENT NOT CONSIDERED FINAL UNLESS ALL SIGNATURES COMPLETED**



SECTION 1

DETOUR  
 -Y4- / -SR4- / -SR5-  
 ROAD CLOSURES