


USE RSD 1101.03, SHEET 7 OF 9
TO DETOUR TRAFFIC OFF OF I-95


USE RSD 1101.03, SHEET 7 OF 9
TO DETOUR TRAFFIC OFF OF I-95

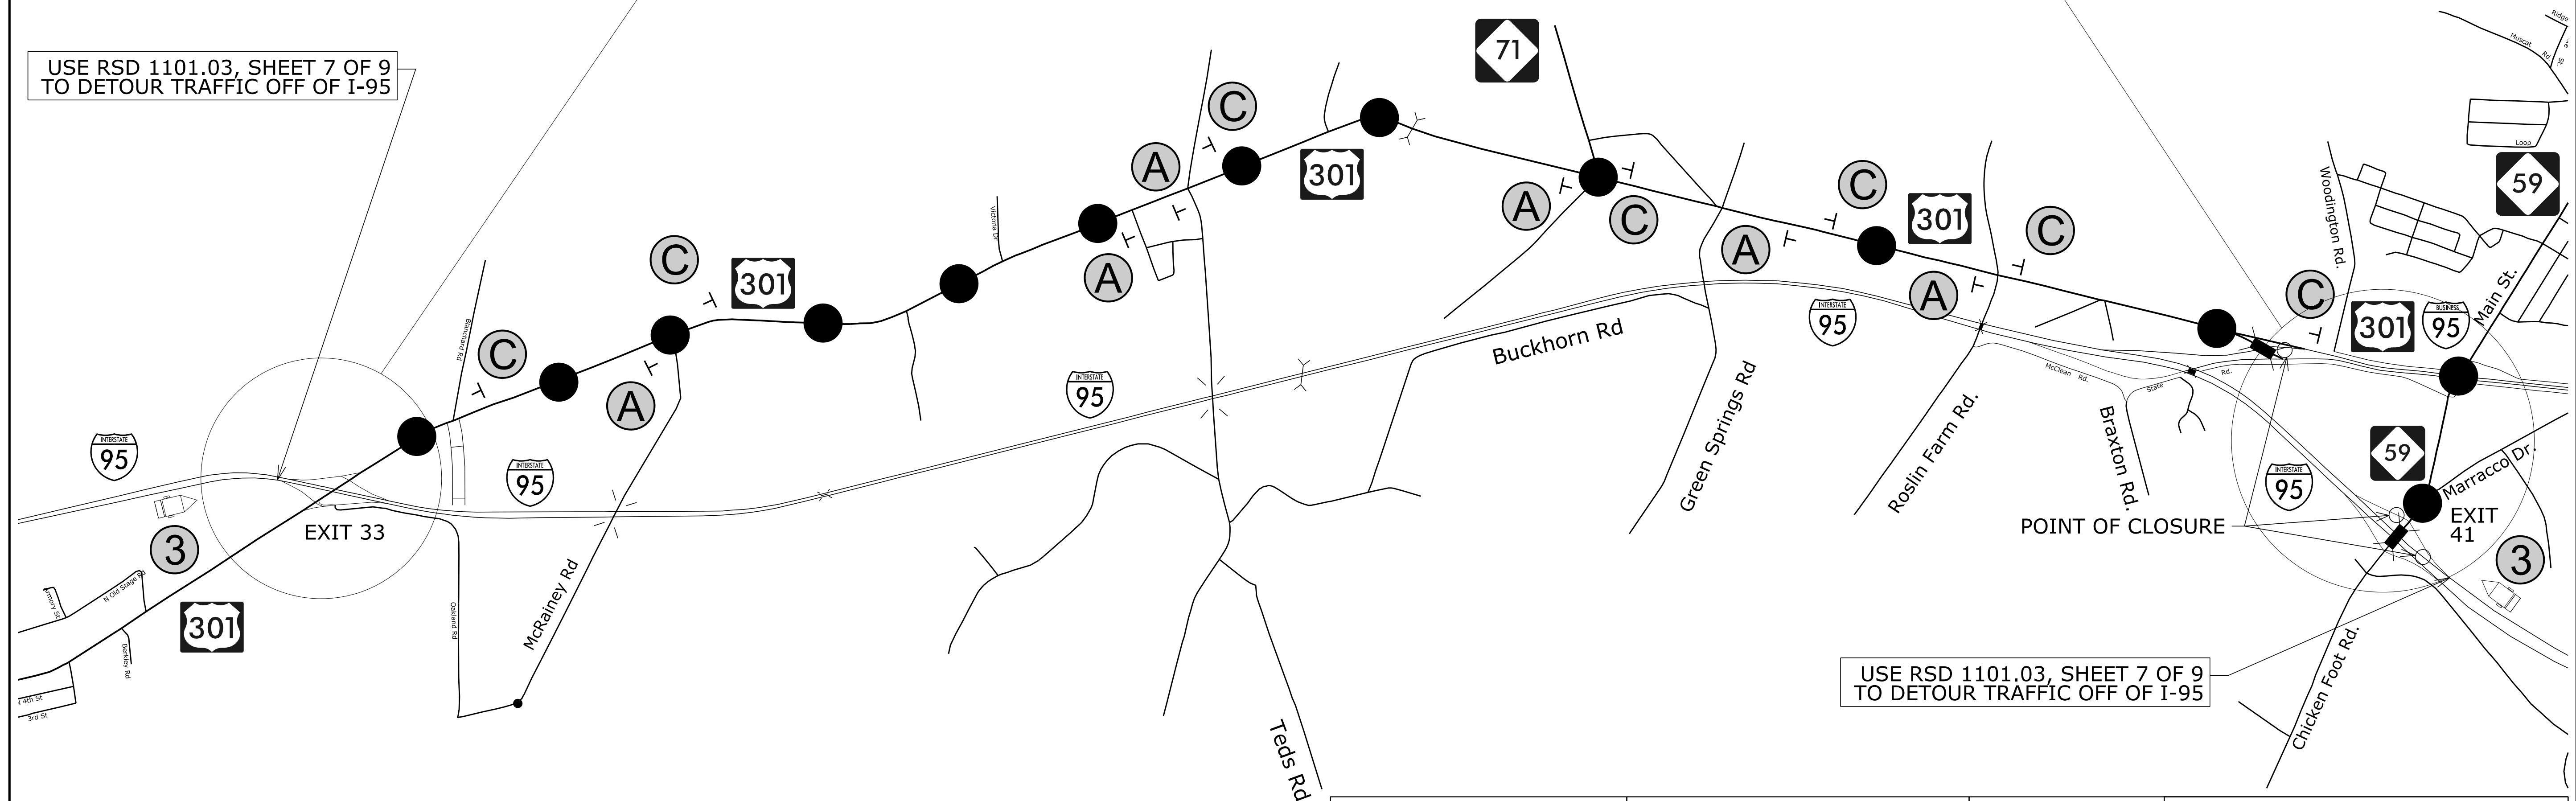

3/15/2022
U:\Traffic\Transportation Management\Plan\TCP\PLAN SHEETS\I-5987B_TMP_2D11_DETOUTR I-95.dgn
angood

Stantec
Stantec Consulting Services Inc.
801 Jones Franklin Road
Suite 300
Raleigh, NC 27606
Tel. 919.851.6866
Fax. 919.851.7024
www.stantec.com
License No. F-0672

DocuSigned by:
J.W. Woollard
PROFESSIONAL
SEAL
19862
ENGINEER
J.W. WOOLLARD, JR.
4/29/2022
**DOCUMENT NOT CONSIDERED FINAL
UNLESS ALL SIGNATURES COMPLETED**

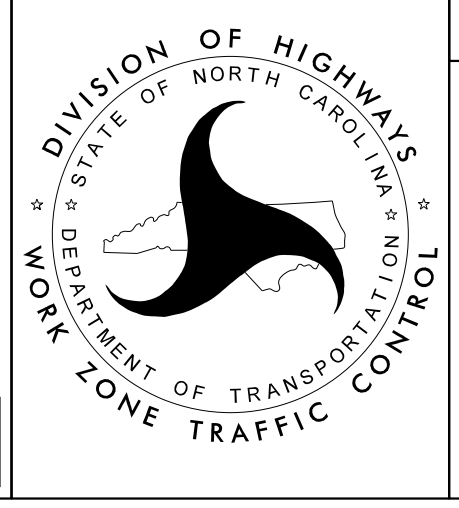

SECTION 2

**DETOUR
I-95 NIGHTLY
CLOSURE**