


RAMP A DETOUR: ■ ■ ■
 RAMP B DETOUR: ● ● ●

CONSTRUCTION CONTRACTOR TO FIELD
 VERIFY AND COORDINATE WITH TRAFFIC
 DIVISION ENGINEER AND STOC
 REGARDING CMS LOCATIONS IN ADVANCE
 OF SETTING OUT CMS'S

3/15/2022
 U:\Traffic\Transportation Management Plan\TCP\PLAN SHEETS\I-5987B_TMP_2D12_DETOUR I-95_RAMP A&B.dgn
 angood

Stantec
 Stantec Consulting Services Inc.
 801 Jones Franklin Road
 Suite 300
 Raleigh, NC 27606
 Tel. 919.851.6866
 Fax. 919.851.7024
 www.stantec.com
 License No. F-0672

DocuSigned by:
 J.W. Woolard
 4/29/2022
**DOCUMENT NOT CONSIDERED FINAL
 UNLESS ALL SIGNATURES COMPLETED**

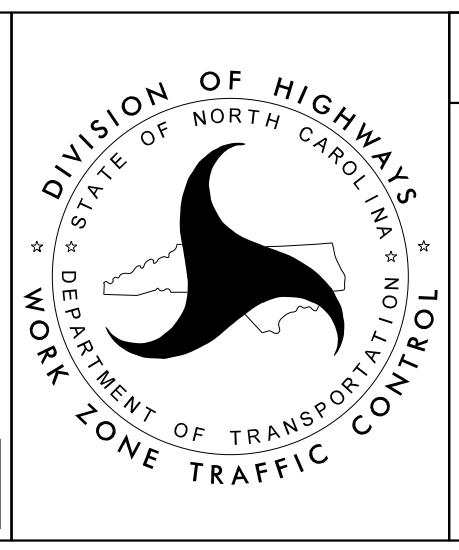

SECTION 2

DETOUR
 EXIT 33 RAMP A & B
 CLOSURE