


CONSTRUCTION CONTRACTOR TO FIELD VERIFY AND COORDINATE WITH TRAFFIC DIVISION ENGINEER AND STOC REGARDING CMS LOCATIONS IN ADVANCE OF SETTING OUT CMS'S

3/15/2022
U:\Traffic\Transportation Management\Plan\TCP\PLAN SHEETS\I-5987B-TMP-2D14-EXIT 33 HALF INTERCHANGE CLOSURE_RAMP A&B.dgn
angood

Stantec
Stantec Consulting Services Inc.
801 Jones Franklin Road
Suite 300
Raleigh, NC 27606
Tel. 919.851.6866
Fax. 919.851.7024
www.stantec.com
License No. F-0672

4/29/2022
**DOCUMENT NOT CONSIDERED FINAL
UNLESS ALL SIGNATURES COMPLETED**

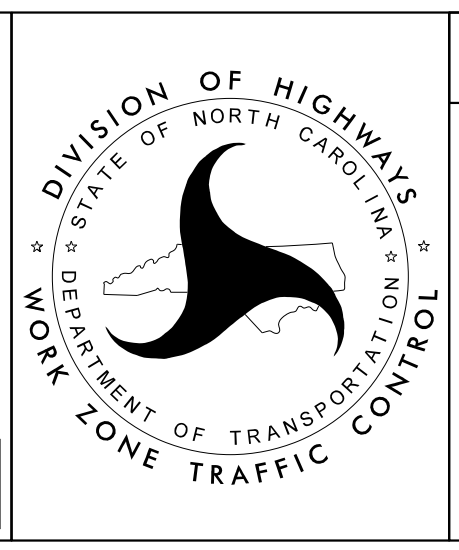

SECTION 2

EXIT 33
1/2 INTERCHANGE CLOSURE
RAMP A & B
CLOSED