

RAMP C DETOUR: —■—■—
 RAMP D DETOUR: ●—●—●

CONSTRUCTION CONTRACTOR TO FIELD
 VERIFY AND COORDINATE WITH TRAFFIC
 DIVISION ENGINEER AND STOC
 REGARDING CMS LOCATIONS IN ADVANCE
 OF SETTING OUT CMS'S


3/15/2022
 U:\Traffic\Transportation Management\Plan\TCP\PLAN SHEETS\I-5987B_TMP-2D15_EXIT 33 HALF INTERCHANGE CLOSURE_RAMP C&D.dgn
 angood

Stantec
 Stantec Consulting Services Inc.
 801 Jones Franklin Road
 Suite 300
 Raleigh, NC 27606
 Tel. 919.851.6866
 Fax. 919.851.7024
 www.stantec.com
 License No. F-0672

DocuSigned by:
 J.W. Woolard
 BR02F49E92C
 4/29/2022

PROFESSIONAL SEAL
 19862
 ENGINEER
 J.W. WOOLARD, JR.

**DOCUMENT NOT CONSIDERED FINAL
 UNLESS ALL SIGNATURES COMPLETED**

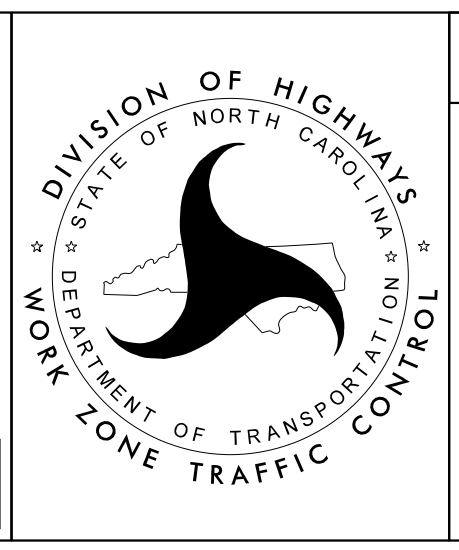

SECTION 2

EXIT 33
 1/2 INTERCHANGE CLOSURE
 RAMP C & D
 CLOSED