


3/15/2022  
U:\Traffic\Transportation Management Plan\TCP\PLAN SHEETS\I-5987B\_TMP-2D17\_DETOUR -Y6-.dgn  
angood

**Stantec**  
Stantec Consulting Services Inc.  
801 Jones Franklin Road  
Suite 300  
Raleigh, NC 27606  
Tel. 919.851.6866  
Fax. 919.851.7024  
www.stantec.com  
License No. F-0672

DocuSigned by:  
J.W. Woolard  
4/29/2022  
NORTH CAROLINA PROFESSIONAL ENGINEER SEAL 19862  
J.W. WOOLARD, JR.  
DOCUMENT NOT CONSIDERED FINAL  
UNLESS ALL SIGNATURES COMPLETED

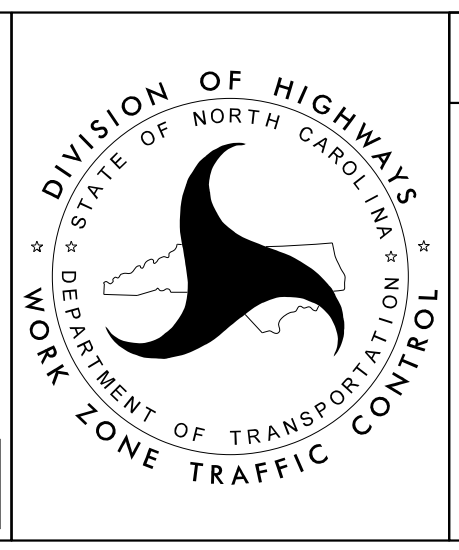

SECTION 2

DETOUR  
-Y6- CLOSURE  
(McRAINEY ROAD)