


USE RSD 1101.03, SHEET 1 OF 9 TO CLOSE PARKTON TOBEMORY RD

SEE SHEET TMP-2D18 FOR DETOUR SIGNS


USE RSD 1101.03, SHEET 1 OF 9 TO CLOSE PARKTON TOBEMORY RD

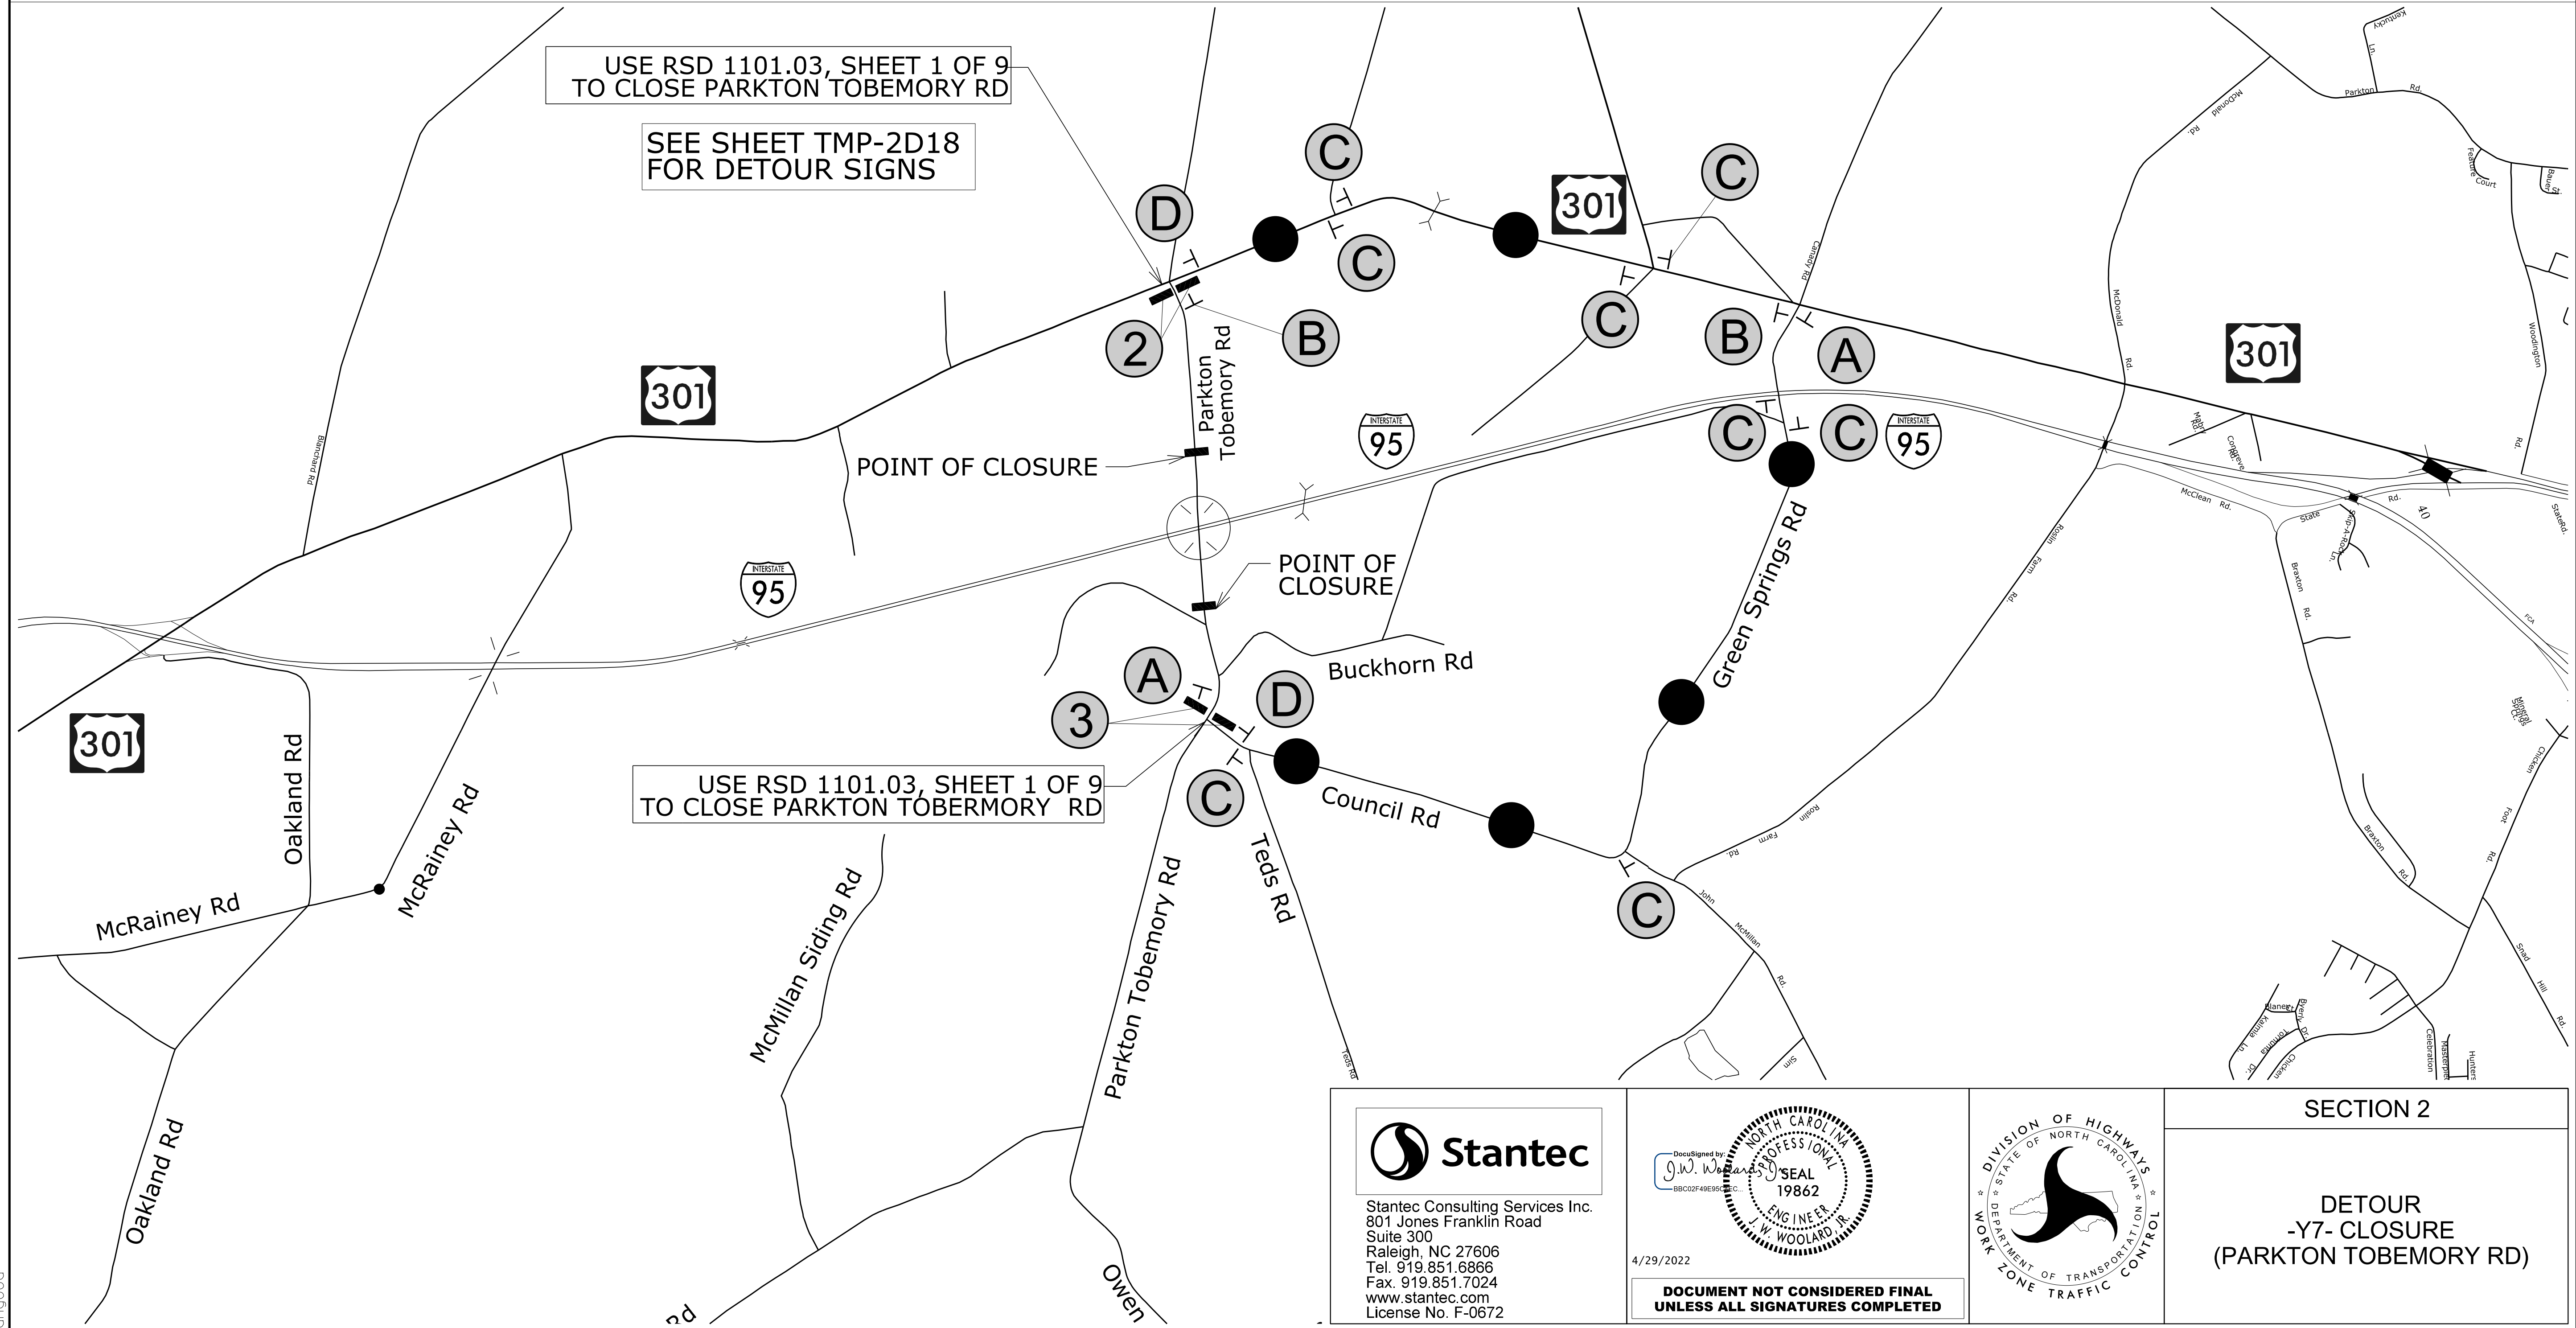

3/15/2022  
U:\Traffic\Transportation Management Plan\TCP\PLAN SHEETS\I-5987B\_TMP-2D18\_DETOUT -Y7-.dgn  
angood

**Stantec**  
Stantec Consulting Services Inc.  
801 Jones Franklin Road  
Suite 300  
Raleigh, NC 27606  
Tel. 919.851.6866  
Fax. 919.851.7024  
www.stantec.com  
License No. F-0672

DocuSigned by  
J.W. Woolard  
98022F48E9555C  
4/29/2022  
NORTH CAROLINA  
PROFESSIONAL  
SEAL  
19862  
ENGINEER  
J.W. WOOLARD, JR.

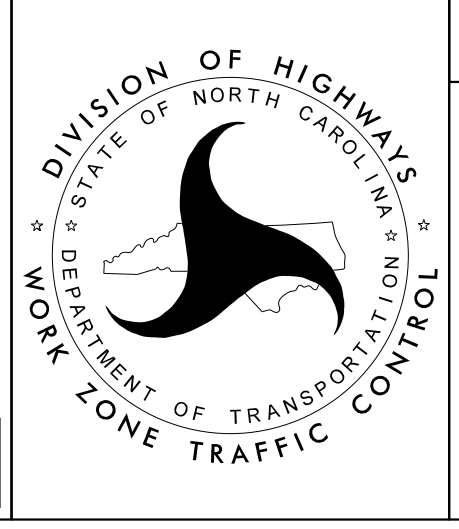

SECTION 2  
DETOUR  
-Y7- CLOSURE  
(PARKTON TOBEMORY RD)