

PHASE I CONTINUED

SECTION 1 - -L- STA 465+00 TO STA 650+00, -Y4- AND -Y5

SECTION 2 - -L- FROM STA 650+00 TO STA 915+07, -Y1B-, -Y6- AND -Y7-

SECTION 1, PHASE I, STEP 3: (TMP-22 TO TMP-35)

NOTE: STEPS 3.A, 3.B, AND 3.C MAY BE COMPLETED CONCURRENTLY

- A. PERFORM THE FOLLOWING:
- USING RSD 1101.02, SHEETS 1 AND 3 OF 14, FLAGGERS AND LAW ENFORCEMENT AS NEEDED, PERFORM THE FOLLOWING: (TMP-32 & TMP-32A)
 - PLACE TEMPORARY PAVEMENT MARKINGS ON -Y5- AND -Y5RPB- AS SHOWN ON TMP-32 AND TMP-32A
 - COMPLETE AND ACTIVATE THE TEMPORARY TRAFFIC SIGNALS AT THE INTERSECTION OF -Y5- AND -Y5RPA-/-Y5RPB- AND THE INTERSECTION OF -Y5- AND -Y5RPC-/-Y5RPD- (SEE SIGNAL PLANS)
 - SHIFT TRAFFIC TO NEW TEMPORARY TRAFFIC PATTERN
 - MAINTAIN/REPLACE BRIDGE CLEARANCE WARNING SIGNS AS NEEDED FOR TEMPORARY TRAFFIC PATTERN (PER FIELD VERIFICATION AND/OR AS DIRECTED BY ENGINEER)
 - BEGIN INSTALLATION OF TEMPORARY SIGNALS FOR PHASE 2, STEP 1 AT THE INTERSECTION OF -Y5- AND -Y5RPA-/-Y5RPB- AND THE INTERSECTION OF -Y5- AND -Y5RPC-/-Y5RPD- (TMP-46A AND SIGNAL PLANS)
 - USING RSD 1101.02, SHEETS 1 AND 3 OF 14, FLAGGERS AND LAW ENFORCEMENT AS NEEDED, PLACE TEMPORARY ANCHORED PCB AND CRASH CUSHIONS IN CENTER MEDIAN OF -Y5- AS SHOWN ON TMP-32A (REMOVE EXISTING ISLAND AND REPAIR PAVEMENT AS NEEDED)

USING RSD 1101.04, SHEET 1 OF 1, PLACE TEMPORARY ANCHORED PCB AND CRASH CUSHION ON -Y5RPB- AS SHOWN ON TMP-32
 - BEHIND BARRIER AND USING RSD 1101.02, SHEET 3 OF 14 AS NEEDED, CONSTRUCT STAGE 1 OF BENT 1 OF PROPOSED STRUCTURE 770159 USING TEMPORARY SHORING AS NEEDED AS SHOWN ON TMP-32A AND TMP-32B

BEGIN CONSTRUCTION OF STAGE 1 OF PROPOSED STRUCTURE 770159 (TMP-32)

USING RSD 1101.04, SHEET 1 OF 1, AND BEHIND BARRIER, CONSTRUCT PROPOSED PAVEMENT AND TEMPORARY PAVEMENT ON -Y5RPB- AT LOCATION S1-34 AS SHOWN ON TMP-31, TMP-32 AND TMP-32C USING TEMPORARY SHORING AS NEEDED AS SHOWN ON TMP-32B
 - USING RSD 1101.04, SHEET 2 OF 14 AND FLAGGERS AS NEEDED, COMPLETE CONSTRUCTION OF -SR10- (TMP-31)

USING RSD 1101.04, SHEETS 4 AND 10 OF 14, COMPLETE CONSTRUCTION OF TEMPORARY PAVEMENT ON -Y5RPC- AT LOCATION S1-17 AS SHOWN ON TMP-31 AND TMP-32C

USING RSD 1101.04, SHEET 1 OF 1, COMPLETE CONSTRUCTION OF TEMPORARY PAVEMENT ON -Y5RPD- AT LOCATION S1-21 AS SHOWN ON TMP-32C AND TMP-33

USING RSD 1101.04, SHEET 1 OF 1, RELOCATE EXISTING "LODGING", "FOOD", "GAS" AND "ST PAULS/RAEFORD/PINEHURST" GUIDE SIGN ON -Y5RPC- AS SHOWN ON SHEETS TMP-45 (TMP-31) AND TMP-46 (TMP-32)
- B. 1. USING RSD 1101.02, SHEET 4 OF 14 AS NEEDED, ON THE OUTSIDE SHOULDER OF NB -L- PERFORM THE FOLLOWING:
- RESET TEMPORARY PCB FROM STA 550+48+/- TO STA 572+02+/- AND PLACE TEMPORARY CRASH CUSHION AT STA 550+48+/- USING A TEMPORARY CRASH CUSHION/TMA AT STA 572+02+/- AS NEEDED (TMP-26 THRU TMP-28)
 - PLACE ANCHORED PCB FROM STA 572+02+/- TO STA 578+02+/- (TMP-28 AND TMP-29)
 - REMOVE TEMPORARY PCB FROM STA 572+02+/- TO STA 578+02+/- (TMP-10 AND TMP-11)
 - REMOVE TEMPORARY PCB AND CRASH CUSHION FROM STA 546+76+/- TO STA 550+48+/- (TMP-8)
- USING RSD 1101.02, SHEET 4 OF 14 AS NEEDED, ON THE OUTSIDE SHOULDER OF SB -L- PERFORM THE FOLLOWING:
- REMOVE TEMPORARY PCB FROM STA 553+00+/- TO STA 554+40+/- (TMP-9)
 - RESET TEMPORARY PCB FROM STA 554+40+/- TO STA 572+00+/- AS SHOWN ON TMP-27 AND TMP-28
 - PLACE ANCHORED TEMPORARY PCB FROM STA 572+00+/- TO STA 575+00+/- AS SHOWN ON TMP-28
 - REMOVE TEMPORARY PCB FROM STA 572+00 TO STA 575+00+/- (TMP-10)
 - RESET TEMPORARY PCB FROM STA 575+00+/- TO STA 581+00+/- AS SHOWN ON TMP-28 AND TMP-29
 - REMOVE TEMPORARY PCB FROM STA 581+00+/- TO STA 583+10+/- (TMP-11)
 - RESET TEMPORARY CRASH CUSHION AT STA 581+00+/- AS SHOWN ON TMP-29

PHASE I, SECTION 1, STEP 3 CONTINUED ON TMP-3F

PLANS PREPARED FOR THE NCDOT BY:

M MOTT MACDONALD I & E, LLC
1101 HAYNES STREET, SUITE 101
RALEIGH, NC 27604

M MOTT MACDONALD
NC LICENSE NO. F-0669


APPROVED: *Lori D. Stoucho*
4/29/2022

DOCUMENT NOT CONSIDERED FINAL
UNLESS ALL SIGNATURES COMPLETED

APPROVED: *J.W. Woolard, Jr.*
4/29/2022

DOCUMENT NOT CONSIDERED FINAL
UNLESS ALL SIGNATURES COMPLETED

Stantec Consulting Services Inc.
801 Jones Franklin Road
Suite 300
Raleigh, NC 27606
Tel. 919.851.6866
Fax. 919.851.7024
www.stantec.com
License No. F-0672

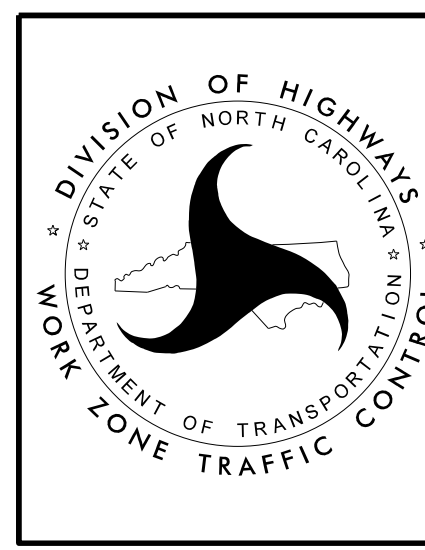

TEMPORARY TRAFFIC CONTROL
PHASING
PHASE I

3/28/2022 10:50:00 AM User:ST086227