

PHASE II

SECTION 1 - -L- STA 465+00 TO STA 650+00, -Y4- AND -Y5

- F. 1. USING RSD 1101.02, SHEET 4 OF 14 AS NEEDED, RESET TEMPORARY PCB ON THE INSIDE SHOULDER OF SB -L- FROM STA 628+36+/- TO STA 650+00+/- AS SHOWN ON TMP-47 THRU TMP-49 (TMP-33 THRU TMP-35)
2. USING RSD 1101.02, SHEETS 4 AND 10 OF 14 AS NEEDED, PLACE TEMPORARY PAVEMENT MARKINGS ON SB -L- AND -Y5RPA- FROM STA 627+33+/- TO STA 650+00+/- AS SHOWN ON TMP-47 THRU TMP-49
3. USING RSD 1101.02, SHEETS 4 AND 10 OF 14 AS NEEDED, COMPLETE THE FOLLOWING ON THE LEFT SIDE OF SB -L-: (TMP-47 THRU TMP-49)
- a. PLACE TEMPORARY PCB AND CRASH CUSHION FROM STA 633+62+/- TO STA 644+55+/- AS SHOWN
 - b. CONSTRUCT TEMPORARY PAVEMENT AT LOCATION S1-46 ON SB -L- AS SHOWN
BEHIND BARRIER CONSTRUCT LEFT SIDE OF SB -L- FROM STA 634+00+/- TO STA 643+00+/- AS SHOWN
 - c. REMOVE TEMPORARY PCB AND CRASH CUSHION ON THE OUTSIDE SHOULDER OF SB -L-
 - d. WEDGE EXISTING ROADWAY OF SB -L- FROM STA 634+20+/- TO STA 643+00+/- (REMOVE AND RESET TEMPORARY PCB ON INSIDE SHOULDER OF SB -L- AS NEEDED)

SECTION 1, PHASE II, STEP 2 (TMP-52 THRU TMP-63)

NOTE: STEPS 2.A, 2.B, 2.C AND 2.D MAY BE COMPLETED CONCURRENTLY

- A. 1. BEHIND BARRIER, COMPLETE CONSTRUCTION OF -Y4- STRUCTURE 770154 (TMP-52)
2. USING TMP-2D6 AND RSD 1101.03, PLACE AND COVER TEMPORARY DETOUR SIGNING

NOTE: COMPLETE THE WORK DESCRIBED IN PHASE II, STEP 2.A.3 THRU PHASE II, STEP 2.A.5 IN 45 CONSECUTIVE DAYS (SEE INTERMEDIATE CONTRACT TIMES)

3. USING TMP-2D6 AND RSD 1101.03, UNCOVER DETOUR SIGNING AND CLOSE -Y4-, -SR4- AND -SR5-

NOTE: THE WORK DESCRIBED IN STEP 2.A.7 MAY BEGIN CONCURRENTLY WITH STEP 2.A.4 THRU 2.A.6

4. USING FLAGGERS AS NEEDED TO MAINTAIN DRIVEWAYS, COMPLETE CONSTRUCTION OF THE FOLLOWING:
- * -Y4- FROM STA 13+00+/- TO STA 38+03+/-, -Y4DR1-, AND -Y4DR2- AS SHOWN ON TMP-52, TMP-60 AND TMP-61
 - * -SR5- AS SHOWN ON TMP-61
 - * -SR4- AND -SR4DR1- AS SHOWN ON TMP-60
 - * PLACE TEMPORARY PAVEMENT MARKINGS ON -Y4-, -SR4- AND -SR5- AS SHOWN ON TMP-70, TMP-78 AND TMP-79
5. OPEN -Y4-, SR4- AND -SR5- TO TRAFFIC
6. REMOVE TEMPORARY DETOUR SIGNING
7. USING RSD 1101.02, SHEET 2 OF 14 AND FLAGGERS AS NEEDED, REMOVE EXISTING -Y4-

USING TEMPORARY OFF-SITE NIGHT TIME DETOUR ON -L- AS NEEDED, REMOVE EXISTING -Y4- OVERHEAD STRUCTURE (TMP-52)

BEHIND BARRIER:

- * BEGIN REMOVAL OF EXISTING BRIDGE CENTER BENT AT STRUCTURE 770154 (TMP-52)
- * REMOVE EXISTING BRIDGE END BENTS AND COMPLETE CONSTRUCTION OF RETAINING WALLS AT STRUCTURE 770154 (TMP-52)
- * CONSTRUCT THE FOLLOWING:
 - LEFT SIDE OF SB -L- FROM STA 572+90+/- TO STA 573+35 AS SHOWN ON TMP-52
 - RIGHT SIDE OF NB -L- FROM STA 572+30+/- TO STA 573+35 AS SHOWN ON TMP-52

PHASE II, SECTION 1, STEP 2 CONTINUED ON TMP-3M

PLANS PREPARED FOR THE NCDOT BY:

M MOTT MACDONALD I & E, LLC
1101 HAYNES STREET, SUITE 101
RALEIGH, NC 27604

M MOTT MACDONALD
NC LICENSE NO. F-0669

APPROVED: *Lori D. Stoucho*
4/29/2022

DATE: 4/29/2022

DOCUMENT NOT CONSIDERED FINAL
UNLESS ALL SIGNATURES COMPLETED


SECTION 2 - -L- FROM STA 650+00 TO STA 915+07, -Y1B-, -Y6- AND -Y7-

APPROVED: *J.W. Woolard, Jr.*
4/29/2022

DATE: 4/29/2022

DOCUMENT NOT CONSIDERED FINAL
UNLESS ALL SIGNATURES COMPLETED

Stantec Consulting Services Inc.
801 Jones Franklin Road
Suite 300
Raleigh, NC 27606
Tel. 919.851.6866
Fax. 919.851.7024
www.stantec.com
License No. F-0672

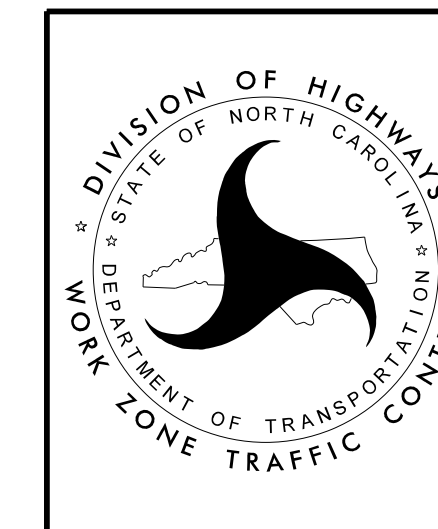

TEMPORARY TRAFFIC CONTROL PHASING PHASE II