

PHASE IV

NOTE: COMPLETE WORK DESCRIBED IN PHASE IV, SECTION 1 STEP 1 AND PHASE I, SECTION 2 STEP 1 CONCURRENTLY

SECTION 1 - -L- STA 465+00 TO STA 650+00, -Y4- AND -Y5

SECTION 2 - -L- FROM STA 650+00 TO STA 915+07, -Y1B-, -Y6- AND -Y7-

SECTION 1, PHASE IV, STEP 3: (TMP-103 TO TMP-114)

NOTE: STEP 3.A, 3.B, AND 3.C MAY BE COMPLETE CONCURRENTLY

- A. 1. AWAY FROM TRAFFIC, PLACE THE FOLLOWING:**
- * PLACE TEMPORARY ANCHORED PCB AND CRASH CUSHION ON THE INSIDE SHOULDER OF -Y5RPB- AS SHOWN ON TMP-105 THRU TMP-107
 - * TEMPORARY PAVEMENT MARKINGS FOR -Y5RPB- ON THE SB SIDE OF -L- FROM STA 577+87+/- TO STA -Y5RPB- STA 15+00+/-
- USING RSD 1101.02, SHEET 4 OF 14 AS NEEDED, PERFORM THE FOLLOWING: (TMP-103 AND TMP-104)
- * REMOVE TEMPORARY PCB FROM STA 574+60+/- TO STA 578+90+/-
 - * PLACE TEMPORARY PAVEMENT MARKINGS ON SB -L- FROM STA 563+15+/- TO STA 577+87+/-
- 2. USING RSD 1101.02, SHEET 4 OF 10 AS NEEDED, PLACE TEMPORARY PAVEMENT MARKINGS ON -Y5RPB- TO COMPLETE THE SHIFT AS SHOWN ON TMP-103 THRU TMP-107 AND SHIFT -Y5RPB- TRAFFIC TO NEW TEMPORARY PATTERN**
- 3. USING RSD 1101.02, SHEET 4 OF 10 AS NEEDED:**
- * PLACE TEMPORARY EDGE LINE ON TEMPORARY SB -L- AS SHOWN ON TMP-104 THRU TMP-107
 - * RESET TEMPORARY PCB ON THE OUTSIDE SHOULDER OF SB -L- TRAFFIC FROM STA 587+75+/- TO STA 605+00+/- AS SHOWN ON TMP-104 THRU TMP-107
- 4. BEHIND BARRIER, CONSTRUCT SB -L- FROM STA 600+78+/- TO STA 608+00+/- AS SHOWN ON TMP-105 AND TMP-106**
- USING 1101.04, SHEET 1 OF 1, REMOVE TEMPORARY PAVEMENT FOR -DET-Y5RPBB- AS SHOWN ON TMP-107
- B. 1. REMOVE TEMPORARY ANCHORED PCB FROM -Y5RPA-**
- AWAY FROM TRAFFIC COMPLETE INSTALLATION OF PROPOSED GUIDE SIGNS FOR PROPOSED ROUNDABOUT (TMP-109, TMP-113 AND TMP-114) (SEE FINAL SIGNING PLANS)
- 2. USING RSD 1101.02, SHEET 1 AND 2 OF 14, FLAGGERS AND LAW ENFORCEMENT AS NEEDED, PERFORM THE FOLLOWING:**
- * PLACE TEMPORARY PAVEMENT MARKINGS ON -Y5-, -Y5RPA-, Y5RPB-, -Y5RPC-, AND -Y5RPD- AS SHOWN ON TMP-109 THRU TMP-114
 - * REMOVE TEMPORARY SIGNAL AT THE INTERSECTION OF -Y5- AND -Y5RPA-/-Y5RPB-
 - * REMOVE TEMPORARY SIGNAL AT THE INTERSECTION OF -Y5- AND -Y5RPC-/-Y5RPC-
 - * SHIFT TRAFFIC TO NEW TEMPORARY PATTERN IN TRAFFIC CIRCLE, -Y5RPA- AND -Y5RPC-
- 3. USING RSD 1101.04, SHEET 1 OF 1 AS NEEDED, CONSTRUCT THE FOLLOWING:**
- * CENTER ISLAND OF ROUNDABOUT -Y5RAB-
 - * MONOLITHIC ISLAND ON -Y5RPC-
 - * MONOLITHIC ISLAND ON -Y5RPA-
 - * LEFT SIDE OF -Y5RPA AS SHOWN ON TMP-109
- C. BEHIND BARRIER, COMPLETE CONSTRUCTION OF THE FOLLOWING:**
- * LEFT SIDE OF SB -L- FROM STA 495+00+/- TO STA 518+00+/- AS SHOWN ON TMP-81 THRU TMP-83
 - * RIGHT SIDE OF NB -L- FROM STA 495+00+/- TO STA 561+00+/- AS SHOWN ON TMP-81 THRU TMP-86
- USING RSD 1101.02, SHEET 9 OF 14 AS NEEDED, REMOVE TEMPORARY PAVEMENT IN THE GORE OF -Y5RPA- AS SHOWN ON TMP-110


END PHASE IV, SECTION 1

PLANS PREPARED FOR THE NCDOT BY:

M MOTT MACDONALD 1 & E, LLC
1101 HAYNES STREET, SUITE 101
RALEIGH, NC 27604


M MOTT MACDONALD NC LICENSE NO. F-0669

APPROVED: *Lori D. Stoucho*
4/29/2022

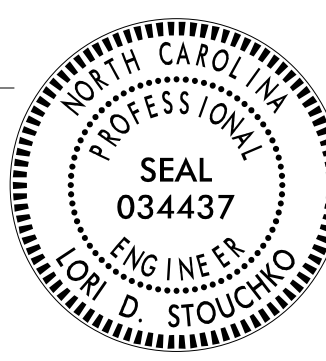

**DOCUMENT NOT CONSIDERED FINAL
UNLESS ALL SIGNATURES COMPLETED**


APPROVED: *J.W. Woolard, Jr.*
4/29/2022

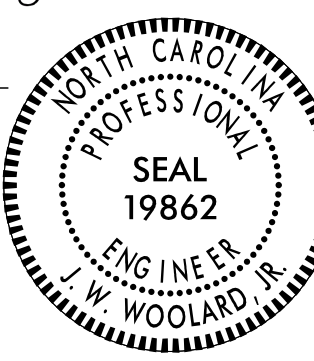

**DOCUMENT NOT CONSIDERED FINAL
UNLESS ALL SIGNATURES COMPLETED**



Stantec Consulting Services Inc.
801 Jones Franklin Road
Suite 300
Raleigh, NC 27606
Tel. 919.851.6866
Fax. 919.851.7024
www.stantec.com
License No. F-0672

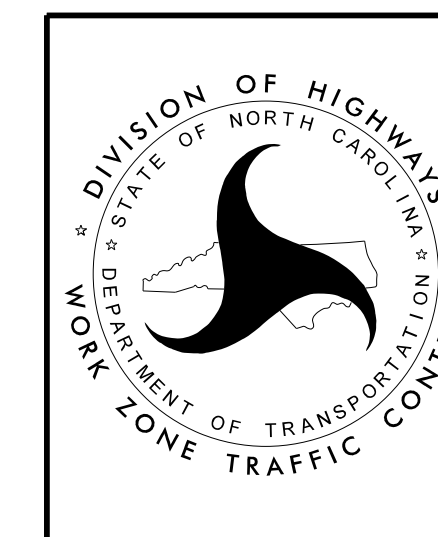

**TEMPORARY TRAFFIC CONTROL
PHASING
PHASE IV**