


TEMPORARY PAVEMENT LOCATION S1-2
ON INSIDE SHOULDER OF SB I-95 ON -L- FROM STA 510+31+/- TO STA 542+95+/- FOR TEMPORARY TRAFFIC PATTERN (25,980 SF)

TEMPORARY PAVEMENT LOCATION S1-3
ON OUTSIDE SHOULDER ON SB I-95 ON -L- FROM STA 538+47+/- TO STA 585+42+/- FOR TEMPORARY TRAFFIC PATTERN (36,899 SF)

TEMPORARY PAVEMENT LOCATION S1-4
ON OUTSIDE SHOULDER ON SB I-95 ON -L- FROM STA 538+47+/- TO STA 574+80+/- FOR THE PLACEMENT OF TEMPORARY PCB (10,931 SF)

TEMPORARY PAVEMENT LOCATION S1-39
ON OUTSIDE SHOULDER OF NB I-95 ON -L- FROM STA 495+00+/- TO STA 548+49+/- FOR TEMPORARY TRAFFIC PATTERN (42,728 SF)

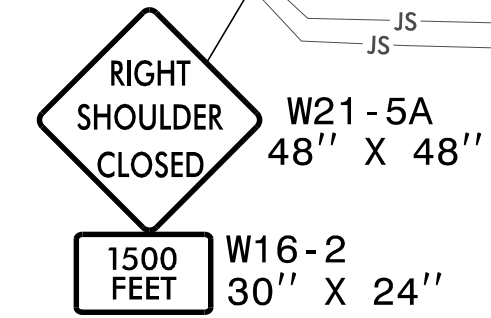

MAINTAIN EXISTING GUIDE SIGN AT EXISTING LOCATION


SEE SHEET TMP-7A FOR SECTIONS

APPROVED: *Lois D. Stouchko*

DATE: _____

PROFESSIONAL SEAL 034437 ENGINEER LOIS D. STOUCHKO

DOCUMENT NOT CONSIDERED FINAL UNLESS ALL SIGNATURES COMPLETED

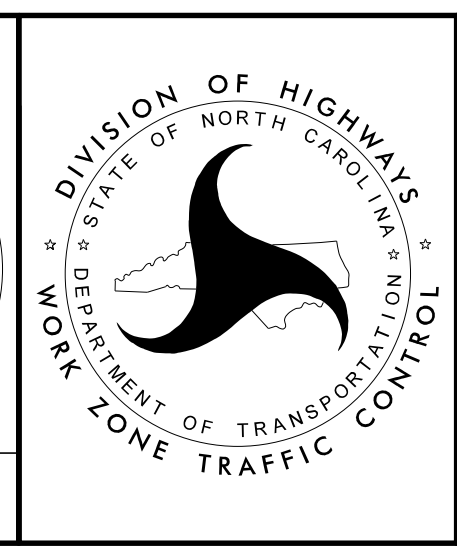

SECTION 1

TEMPORARY TRAFFIC CONTROL PHASE I