
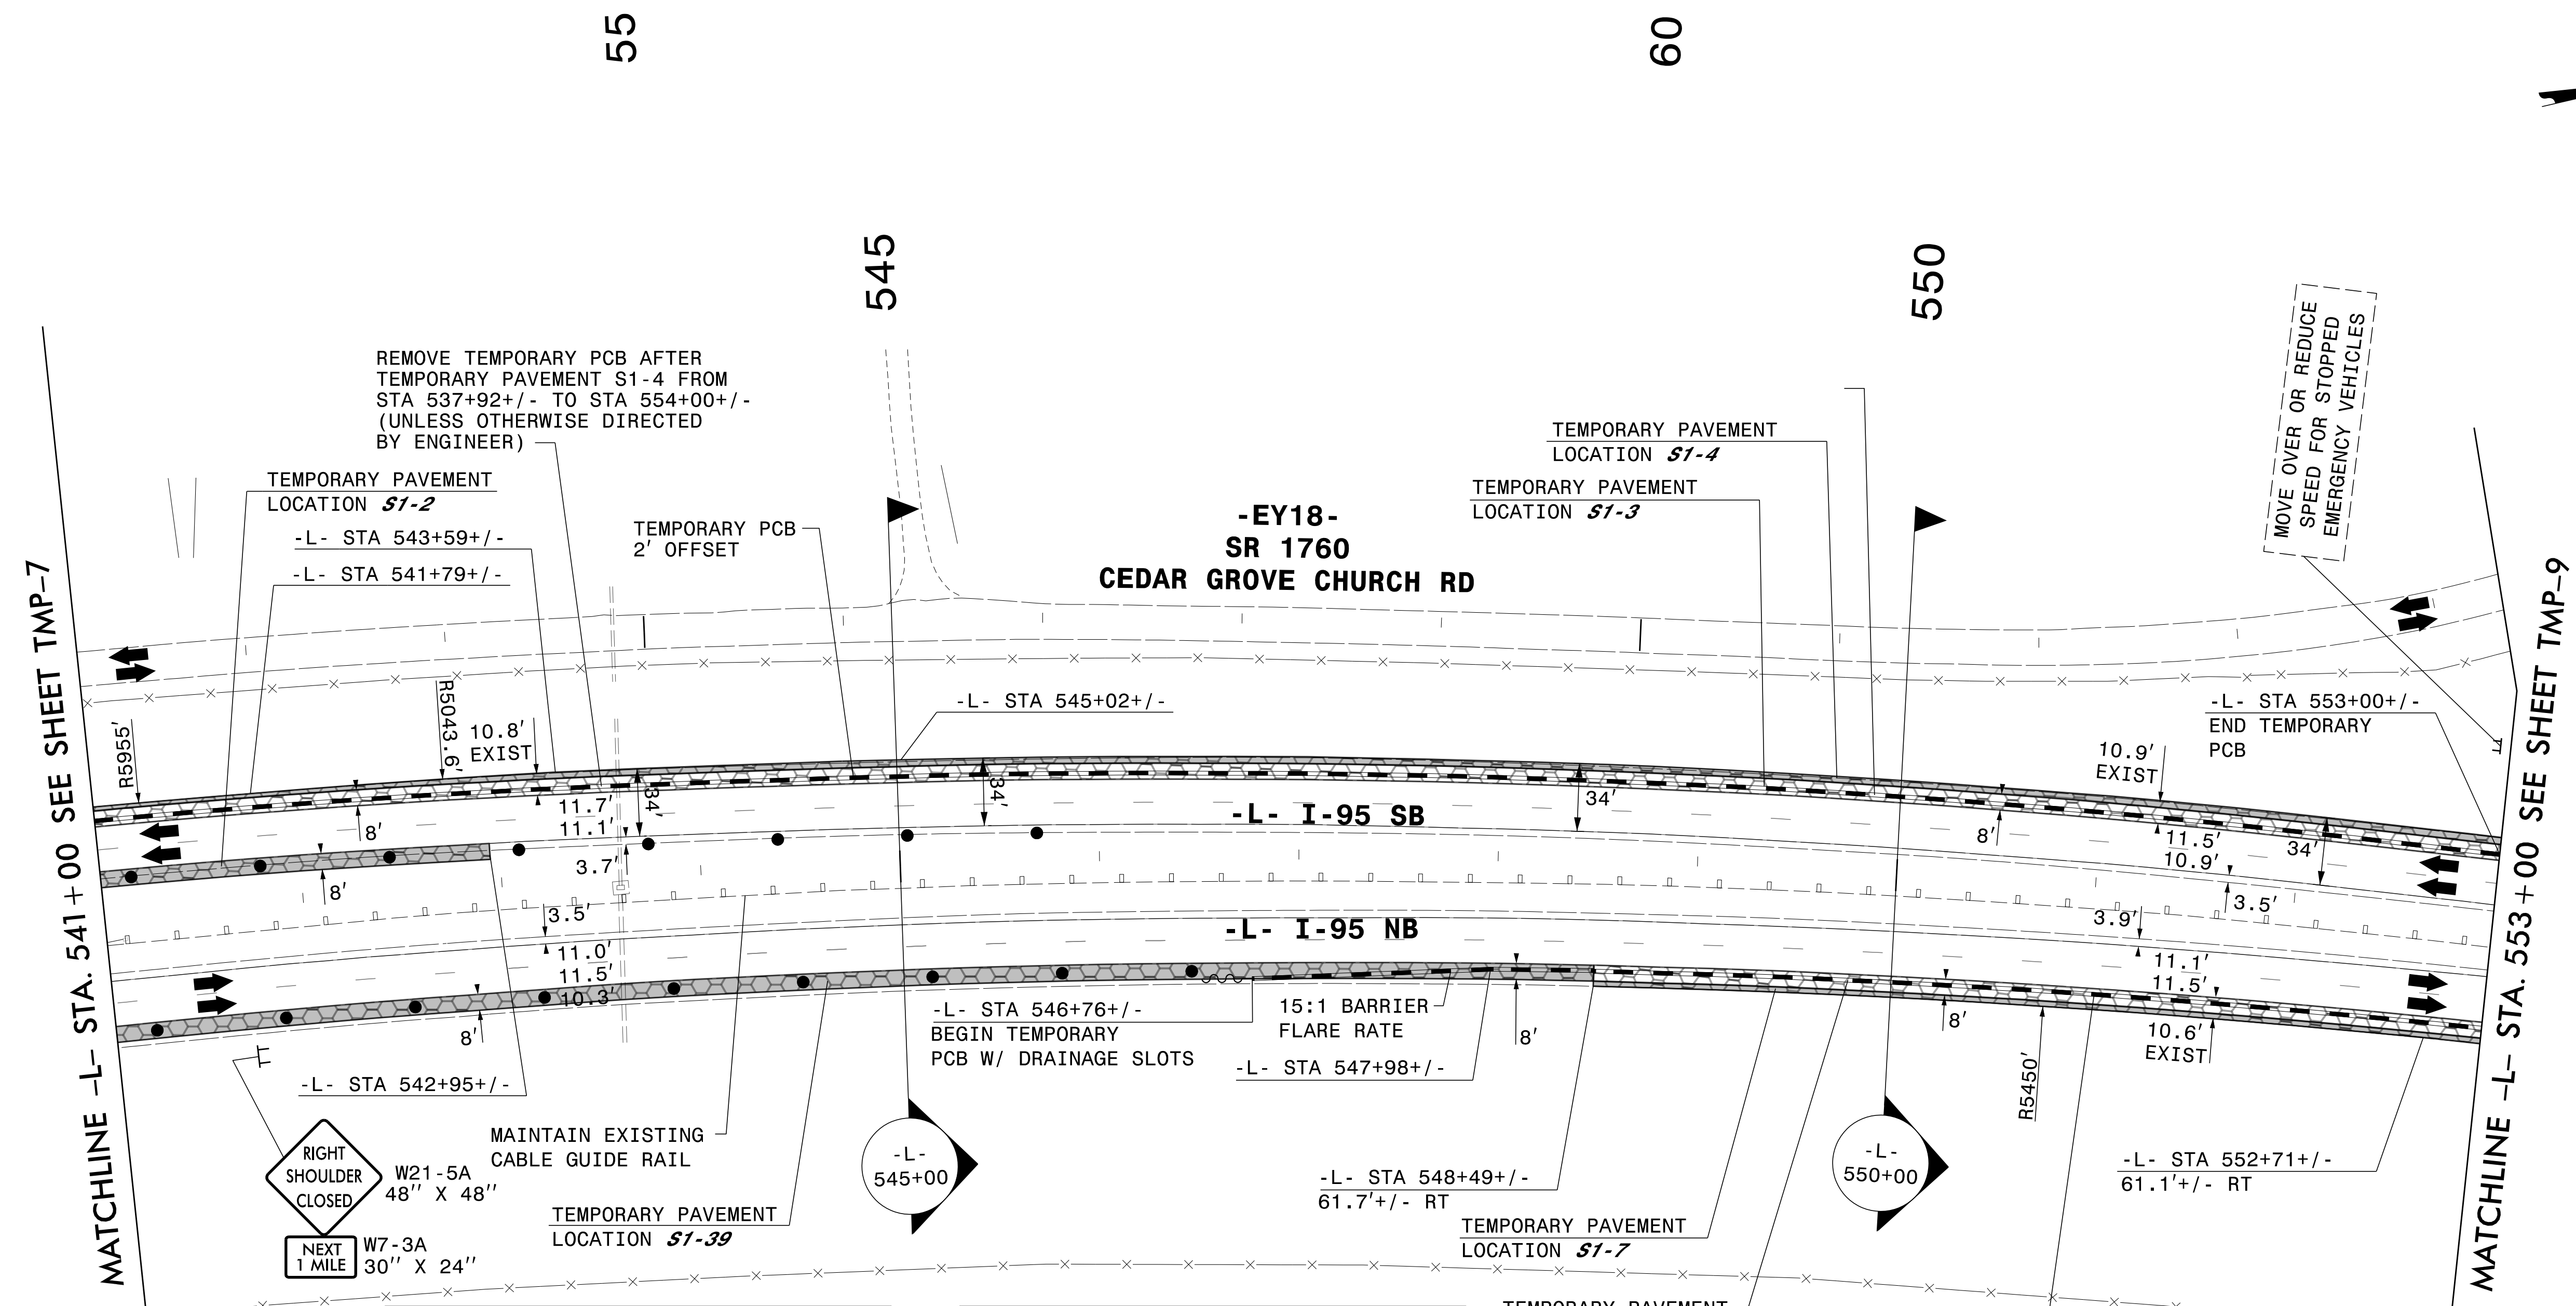


PLANS PREPARED FOR THE NCDOT BY:

M MOTT MACDONALD I & E, LLC
 1101 HAYNES STREET, SUITE 101
 RALEIGH, NC 27604
M MOTT MACDONALD
 NC LICENSE NO. F-0669

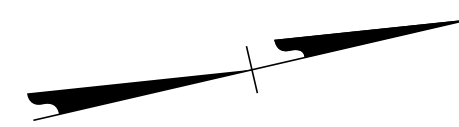

REMOVE TEMPORARY PCB AFTER TEMPORARY PAVEMENT S1-4 FROM STA 537+92+/- TO STA 554+00+/- (UNLESS OTHERWISE DIRECTED BY ENGINEER)

TEMPORARY PAVEMENT LOCATION **S1-2**
 -L- STA 543+59+/-
 -L- STA 541+79+/-

TEMPORARY PCB 2' OFFSET

TEMPORARY PAVEMENT LOCATION **S1-4**
 TEMPORARY PAVEMENT LOCATION **S1-3**

**-EY18-
 SR 1760
 CEDAR GROVE CHURCH RD**

MOVE OVER OR REDUCE SPEED FOR STOPPED EMERGENCY VEHICLES

MATCHLINE -L- STA. 541+00 SEE SHEET TMP-7

MATCHLINE -L- STA. 553+00 SEE SHEET TMP-9

RIGHT SHOULDER CLOSED

W21-5A
 48" X 48"

W7-3A
 30" X 24"

MAINTAIN EXISTING CABLE GUIDE RAIL

TEMPORARY PAVEMENT LOCATION **S1-39**

-L- 545+00

-L- STA 548+49+/-
 61.7+/- RT

TEMPORARY PAVEMENT LOCATION **S1-7**

-L- 550+00

-L- STA 552+71+/-
 61.1+/- RT

SEE SHEET TMP-8A FOR SECTIONS

TEMPORARY PAVEMENT LOCATION **S1-2**
 ON INSIDE SHOULDER OF SB I-95 ON -L- FROM STA 510+31+/- TO STA 542+95+/- FOR TEMPORARY TRAFFIC PATTERN (25,980 SF)

TEMPORARY PAVEMENT LOCATION **S1-3**
 ON OUTSIDE SHOULDER ON SB I-95 ON -L- FROM STA 538+47+/- TO STA 585+42+/- FOR TEMPORARY TRAFFIC PATTERN (36,899 SF)

TEMPORARY PAVEMENT LOCATION **S1-4**
 ON OUTSIDE SHOULDER ON SB I-95 ON -L- FROM STA 538+47+/- TO STA 574+80+/- FOR THE PLACEMENT OF TEMPORARY PCB (10,931 SF)

TEMPORARY PAVEMENT LOCATION **S1-6**
 ON OUTSIDE SHOULDER OF NB I-95 ON -L- FROM STA 548+49+/- TO STA 578+02+/- FOR TEMPORARY TRAFFIC PATTERN (23,603 SF)


TEMPORARY PAVEMENT LOCATION **S1-7**
 ON OUTSIDE SHOULDER OF NB I-95 ON -L- FROM STA 548+49+/- TO STA 561+00+/- FOR TEMPORARY TRAFFIC PATTERN (3,937 SF)

TEMPORARY PAVEMENT LOCATION **S1-39**
 ON OUTSIDE SHOULDER OF NB I-95 ON -L- FROM STA 495+00+/- TO STA 548+49+/- FOR TEMPORARY TRAFFIC PATTERN (42,728 SF)

APPROVED: *Lori D. Stouckho*
 DATE: _____

SEAL
 034437
 ENGINEER
 LORI D. STOUCKHO

DOCUMENT NOT CONSIDERED FINAL UNLESS ALL SIGNATURES COMPLETED

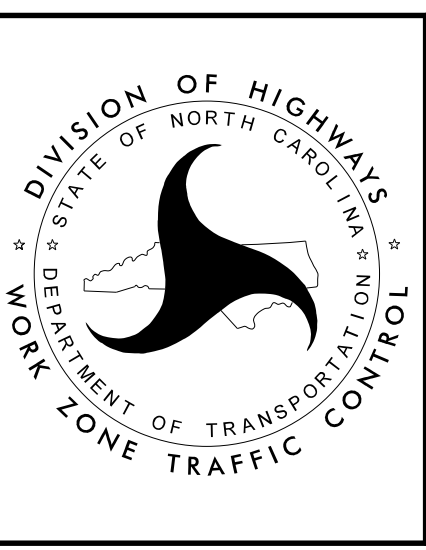

SECTION 1

TEMPORARY TRAFFIC CONTROL PHASE I

3/28/2022
 G:\50100191\NV5_1-5987B\TrafficControl\Twp\200_107_1-5987B_TMP-8_Phase I.dgn
 User:ST086227