


PLANS PREPARED FOR THE NCDOT BY:

M MOTT MACDONALD I & E, LLC
1101 HAYNES STREET, SUITE 101
RALEIGH, NC 27604
NC LICENSE NO. F-0669

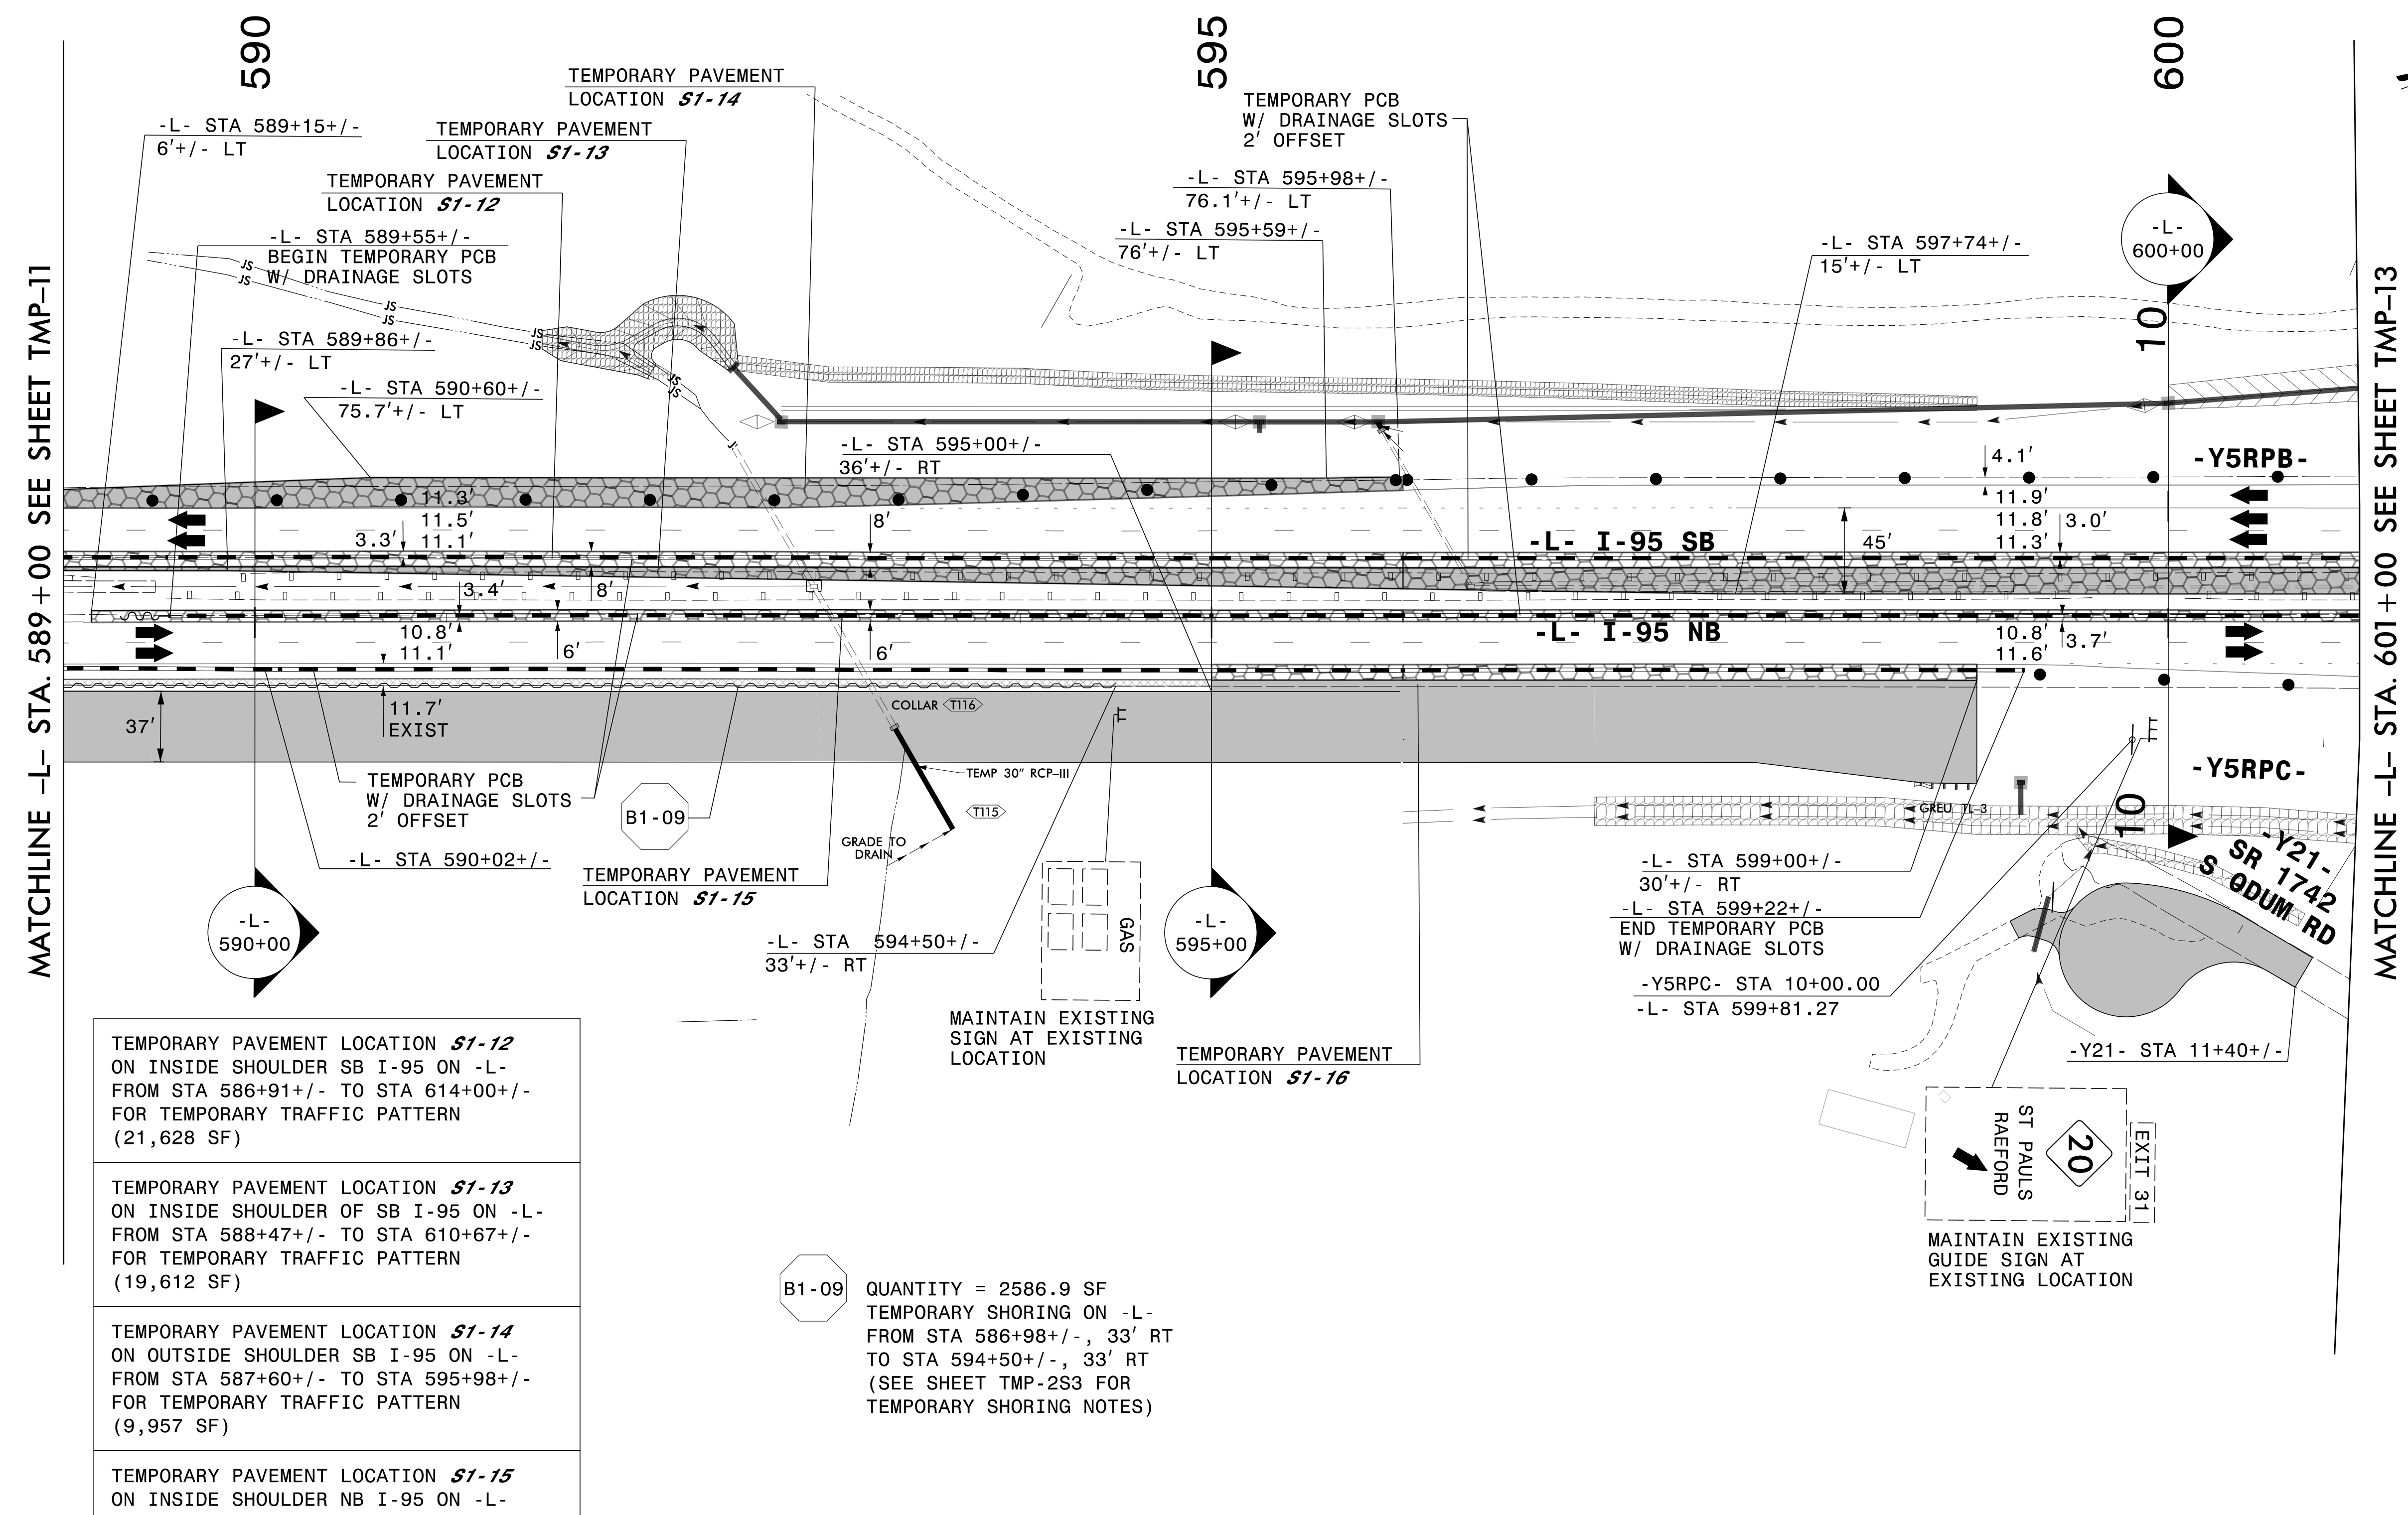

MATCHLINE -L- STA. 589 + 00 SEE SHEET TMP-11

MATCHLINE -L- STA. 601 + 00 SEE SHEET TMP-13

- TEMPORARY PAVEMENT LOCATION **S1-12**
ON INSIDE SHOULDER SB I-95 ON -L-
FROM STA 586+91+/- TO STA 614+00+/-
FOR TEMPORARY TRAFFIC PATTERN
(21,628 SF)
- TEMPORARY PAVEMENT LOCATION **S1-13**
ON INSIDE SHOULDER OF SB I-95 ON -L-
FROM STA 588+47+/- TO STA 610+67+/-
FOR TEMPORARY TRAFFIC PATTERN
(19,612 SF)
- TEMPORARY PAVEMENT LOCATION **S1-14**
ON OUTSIDE SHOULDER SB I-95 ON -L-
FROM STA 587+60+/- TO STA 595+98+/-
FOR TEMPORARY TRAFFIC PATTERN
(9,957 SF)
- TEMPORARY PAVEMENT LOCATION **S1-15**
ON INSIDE SHOULDER NB I-95 ON -L-
FROM STA 589+15+/- TO STA 613+25+/-
FOR THE PLACEMENT OF TEMPORARY PCB
(14,449 SF)
- TEMPORARY PAVEMENT LOCATION **S1-16**
ON OUTSIDE SHOULDER OF NB I-95 ON -L-
FROM STA 595+00+/- TO STA 599+00+/-
FOR TEMPORARY TRAFFIC PATTERN
(3308 SF)


B1-09 QUANTITY = 2586.9 SF
TEMPORARY SHORING ON -L-
FROM STA 586+98+/-, 33' RT
TO STA 594+50+/-, 33' RT
(SEE SHEET TMP-2S3 FOR
TEMPORARY SHORING NOTES)

SEE SHEET TMP-12A
FOR SECTIONS

DocuSigned by:
APPROVED *Lori D. Stouchko*
AF571AAFF411

DATE: _____

**DOCUMENT NOT CONSIDERED FINAL
UNLESS ALL SIGNATURES COMPLETED**

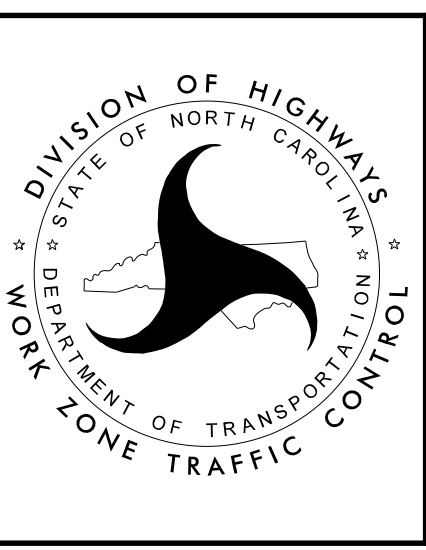

SECTION 1

**TEMPORARY TRAFFIC CONTROL
PHASE I**

3/28/2022
G:\50100191\NV5_L-5987B\TrafficControl\Tc\200_127_L-5987B_TMP-12_Phase I.dgn
User:ST086227