

MATCHLINE -L- STA. 601 + 00 SEE SHEET TMP-12

MATCHLINE -L- STA. 611 + 00 SEE SHEET TMP-14

B1-10 QUANTITY = 4446.7 SF
 TEMPORARY SHORING ON -L-
 FROM STA 610+32+/-, 33.5' RT
 TO STA 611+64+/-, 34' RT
 TO STA 615+60+/-, 34' RT
 TO STA 615+75+/-, 34.25' RT
 TO STA 616+08+/-, 34.25' RT
 (SEE SHEET TMP-2TS3 FOR
 TEMPORARY SHORING NOTES)

TEMPORARY PAVEMENT
 LOCATION **S1-12**

TEMPORARY PAVEMENT
 LOCATION **S1-13**

-L- STA 603+82+/-
 15.2' +/- LT

-L- STA 610+67+/-
 29.3' +/- LT

-L- STA 610+32+/-
 33.5' +/- RT

-L- STA 609+75+/-
 27.4' +/- LT

-L- I-95 SB

-L- I-95 NB

-Y5RPC-

-L- STA 607+16+/-
 BEGIN TEMPORARY PCB
 W/ DRAINAGE SLOTS

15:1 BARRIER FLARE RATE

TEMPORARY PCB
 W/ DRAINAGE SLOTS

RELOCATE
 EXISTING
 EXIT SIGN

-L- STA 607+65+/-

MAINTAIN EXISTING
 SIGN AT EXISTING
 LOCATION

TEMPORARY PAVEMENT
 LOCATION **S1-17**

MAINTAIN EXISTING
 SIGN AT EXISTING
 LOCATION

TEMPORARY PAVEMENT
 LOCATION **S1-15**

-Y5RPC- STA 14+74+/-

SEE SHEET TMP-13A
 FOR SECTIONS

-Y21-
 SR 1742
 S ODUM RD

TEMPORARY PAVEMENT LOCATION **S1-12**
 ON INSIDE SHOULDER SB I-95 ON -L-
 FROM STA 586+91+/- TO STA 614+00+/-
 FOR TEMPORARY TRAFFIC PATTERN
 (21,628 SF)

TEMPORARY PAVEMENT LOCATION **S1-15**
 ON INSIDE SHOULDER NB I-95 ON -L-
 FROM STA 589+15+/- TO STA 613+25+/-
 FOR THE PLACEMENT OF TEMPORARY PCB
 (14,449 SF)


TEMPORARY PAVEMENT LOCATION **S1-13**
 ON INSIDE SHOULDER OF SB I-95 ON -L-
 FROM STA 588+47+/- TO STA 610+67+/-
 FOR TEMPORARY TRAFFIC PATTERN
 (19,612 SF)

TEMPORARY PAVEMENT LOCATION **S1-17**
 ON LEFT SIDE OF -Y5RPC-
 FROM STA 14+74+/- TO STA 23+47+/-
 FOR TEMPORARY TRAFFIC PATTERN
 (16,851 SF)

APPROVED: *Lois D. Stoucho*
 DATE: _____

PROFESSIONAL
 SEAL
 034437
 ENGINEER
 LOIS D. STOUCHE

DOCUMENT NOT CONSIDERED FINAL
 UNLESS ALL SIGNATURES COMPLETED

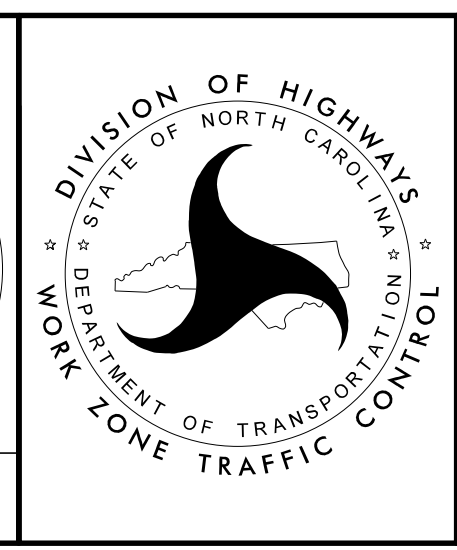

SECTION 1

TEMPORARY TRAFFIC CONTROL
 PHASE I