
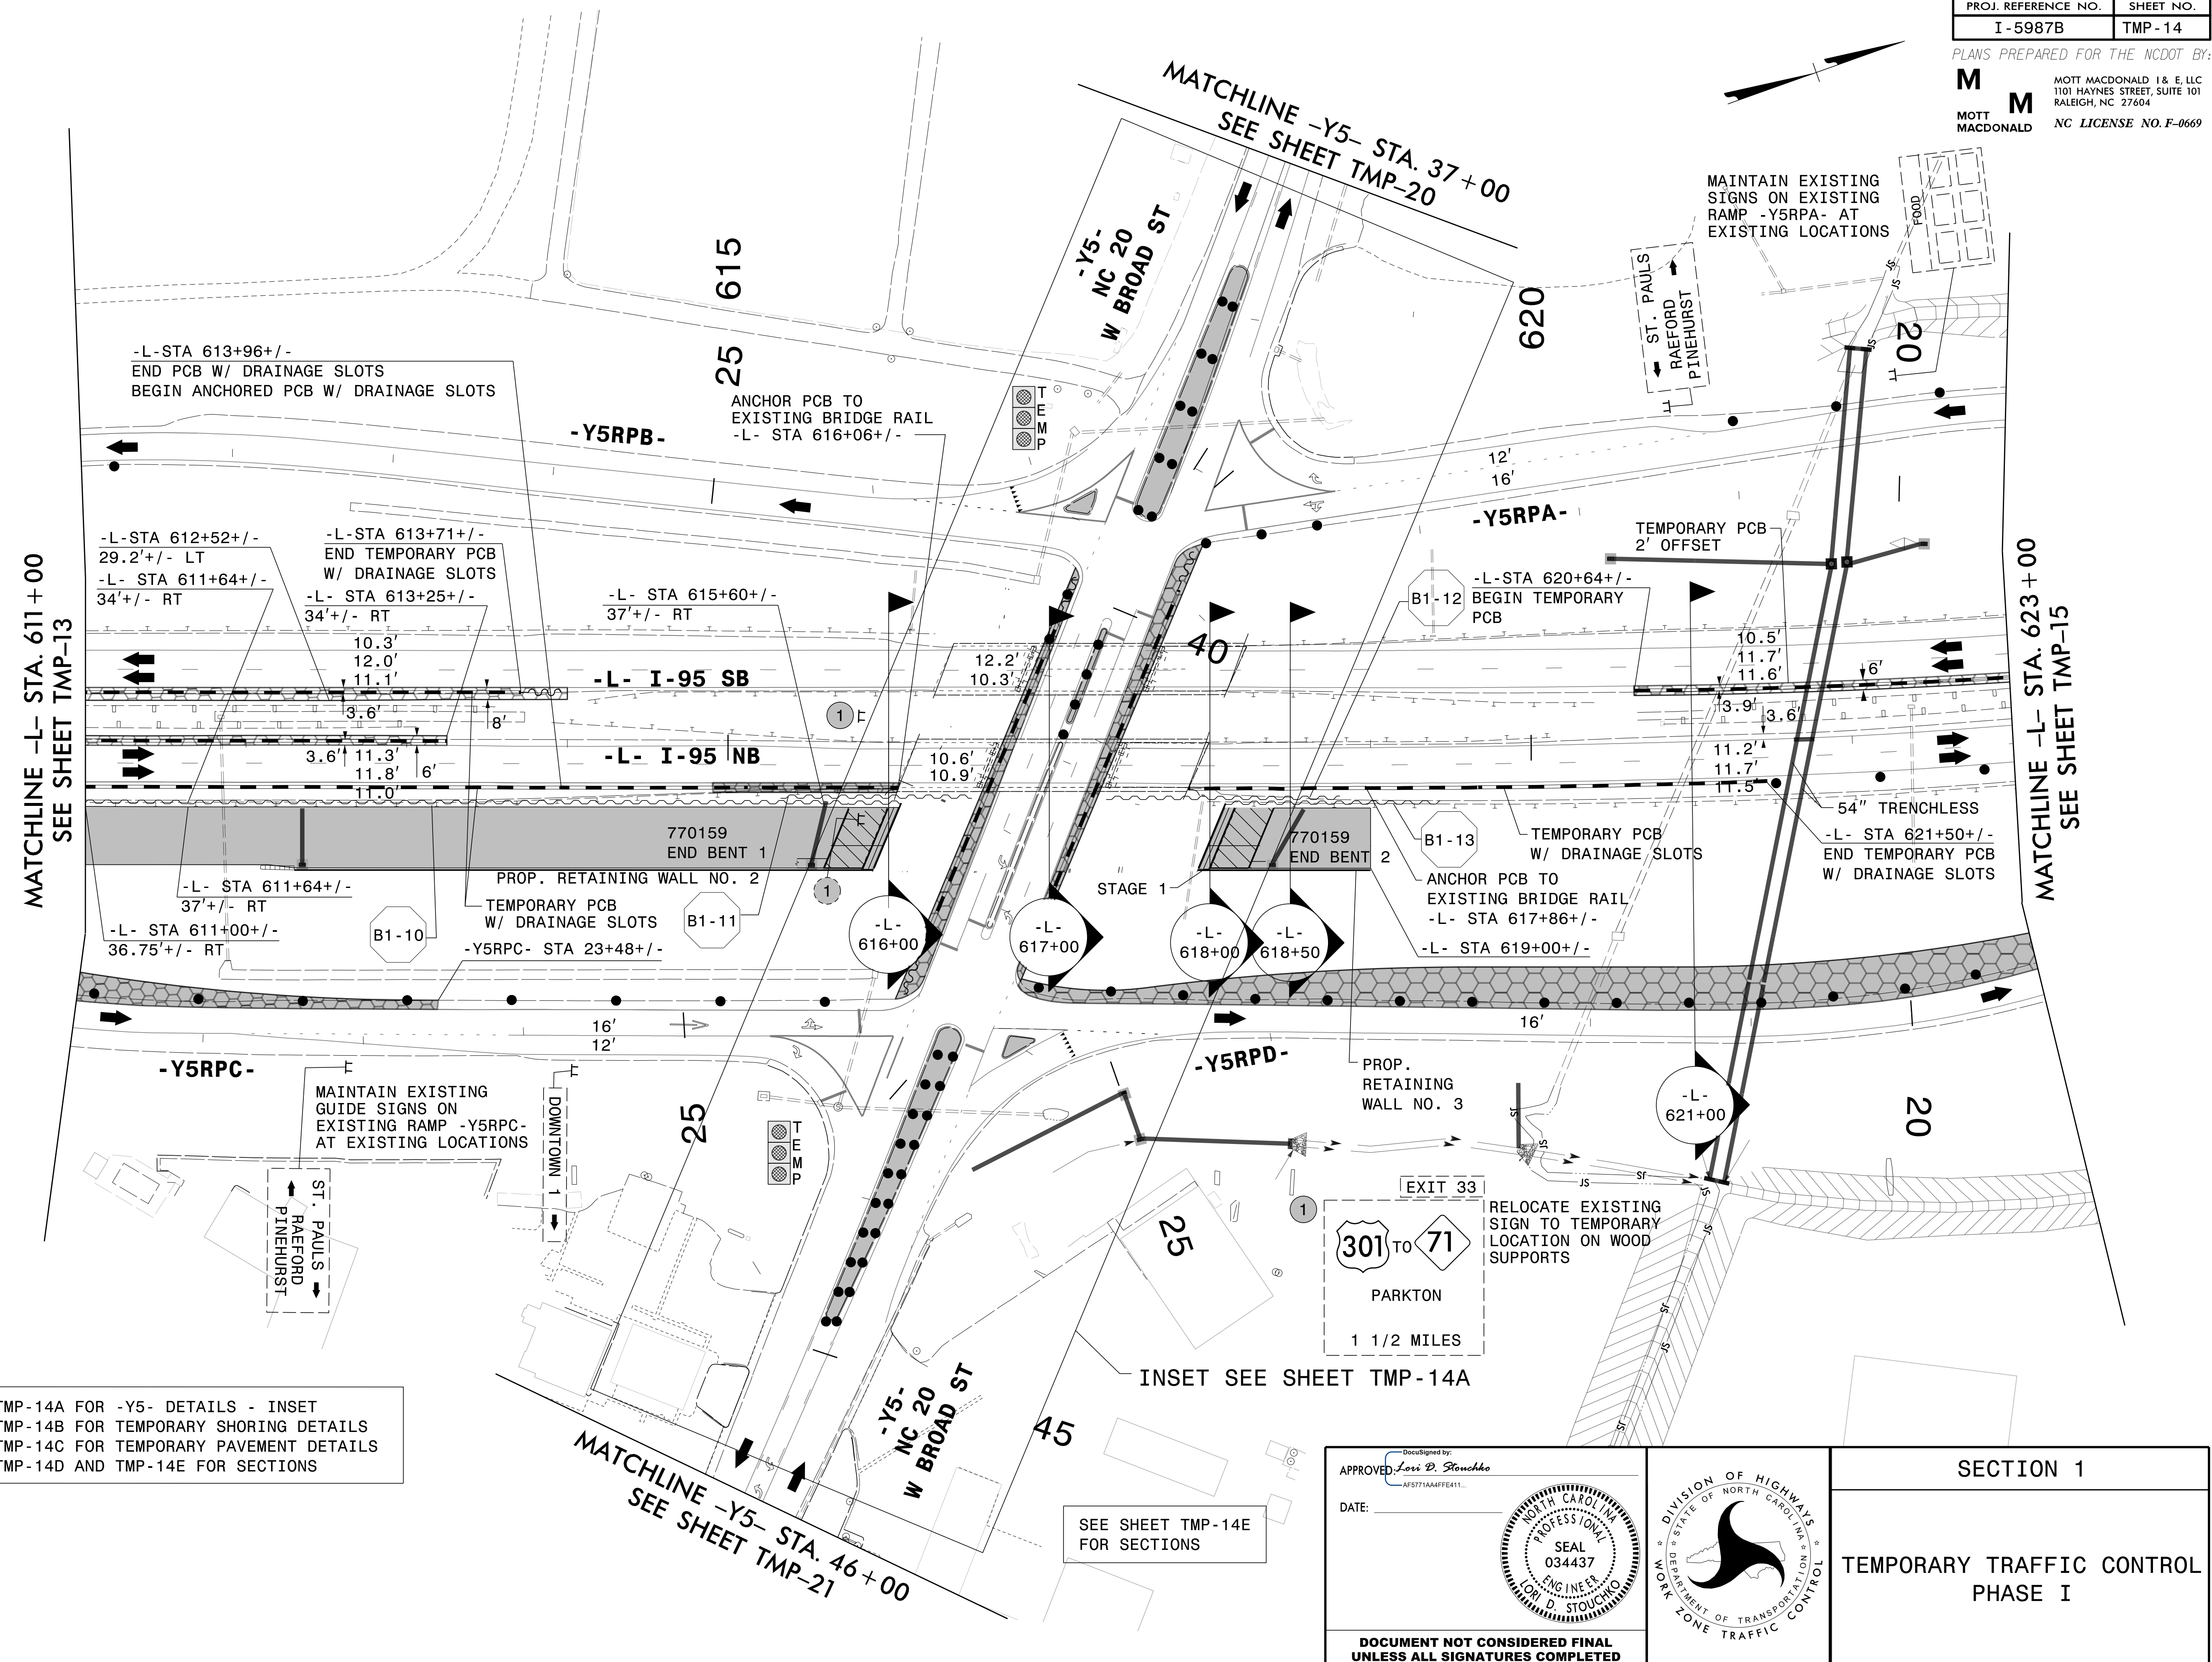


PLANS PREPARED FOR THE NCDOT BY:
M MOTT MACDONALD I & E, LLC
 1101 HAYNES STREET, SUITE 101
 RALEIGH, NC 27604
M MOTT MACDONALD
 NC LICENSE NO. F-0669

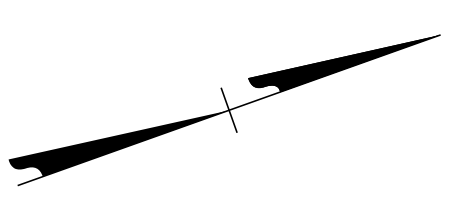


MATCHLINE -L- STA. 611+00
SEE SHEET TMP-13

MATCHLINE -L- STA. 623+00
SEE SHEET TMP-15

SEE SHEET TMP-14A FOR -Y5- DETAILS - INSET
 SEE SHEET TMP-14B FOR TEMPORARY SHORING DETAILS
 SEE SHEET TMP-14C FOR TEMPORARY PAVEMENT DETAILS
 SEE SHEET TMP-14D AND TMP-14E FOR SECTIONS

SEE SHEET TMP-14E
FOR SECTIONS

MATCHLINE -Y5- STA. 46+00
SEE SHEET TMP-21

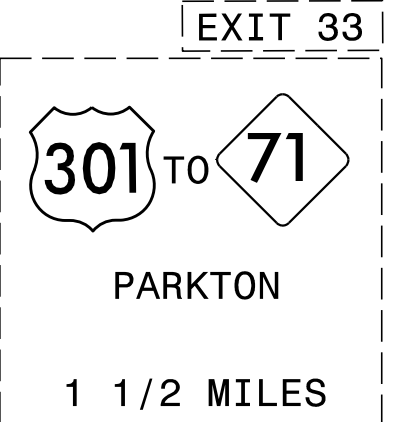

INSET SEE SHEET TMP-14A

3/28/2022
 G:\50100191\NV5_1-5987B\TrafficControl\Twp\200_135_1-5987B_TMP-14_Phase 1.dgn
 User:ST086227

DocuSigned by:
 APPROVED: *Lori D. Stouchko*
 AF571A4AF6411

DATE: _____

**DOCUMENT NOT CONSIDERED FINAL
UNLESS ALL SIGNATURES COMPLETED**



SECTION 1

**TEMPORARY TRAFFIC CONTROL
PHASE I**