


- 1
 - 2
 - 3
 - 4
 - 5
 - 6
- MAINTAIN BRIDGE CLEARANCE WARNING SIGNS AS DIRECTED BY ENGINEER. FIELD VERIFY HEIGHT AS DIRECTED BY ENGINEER.

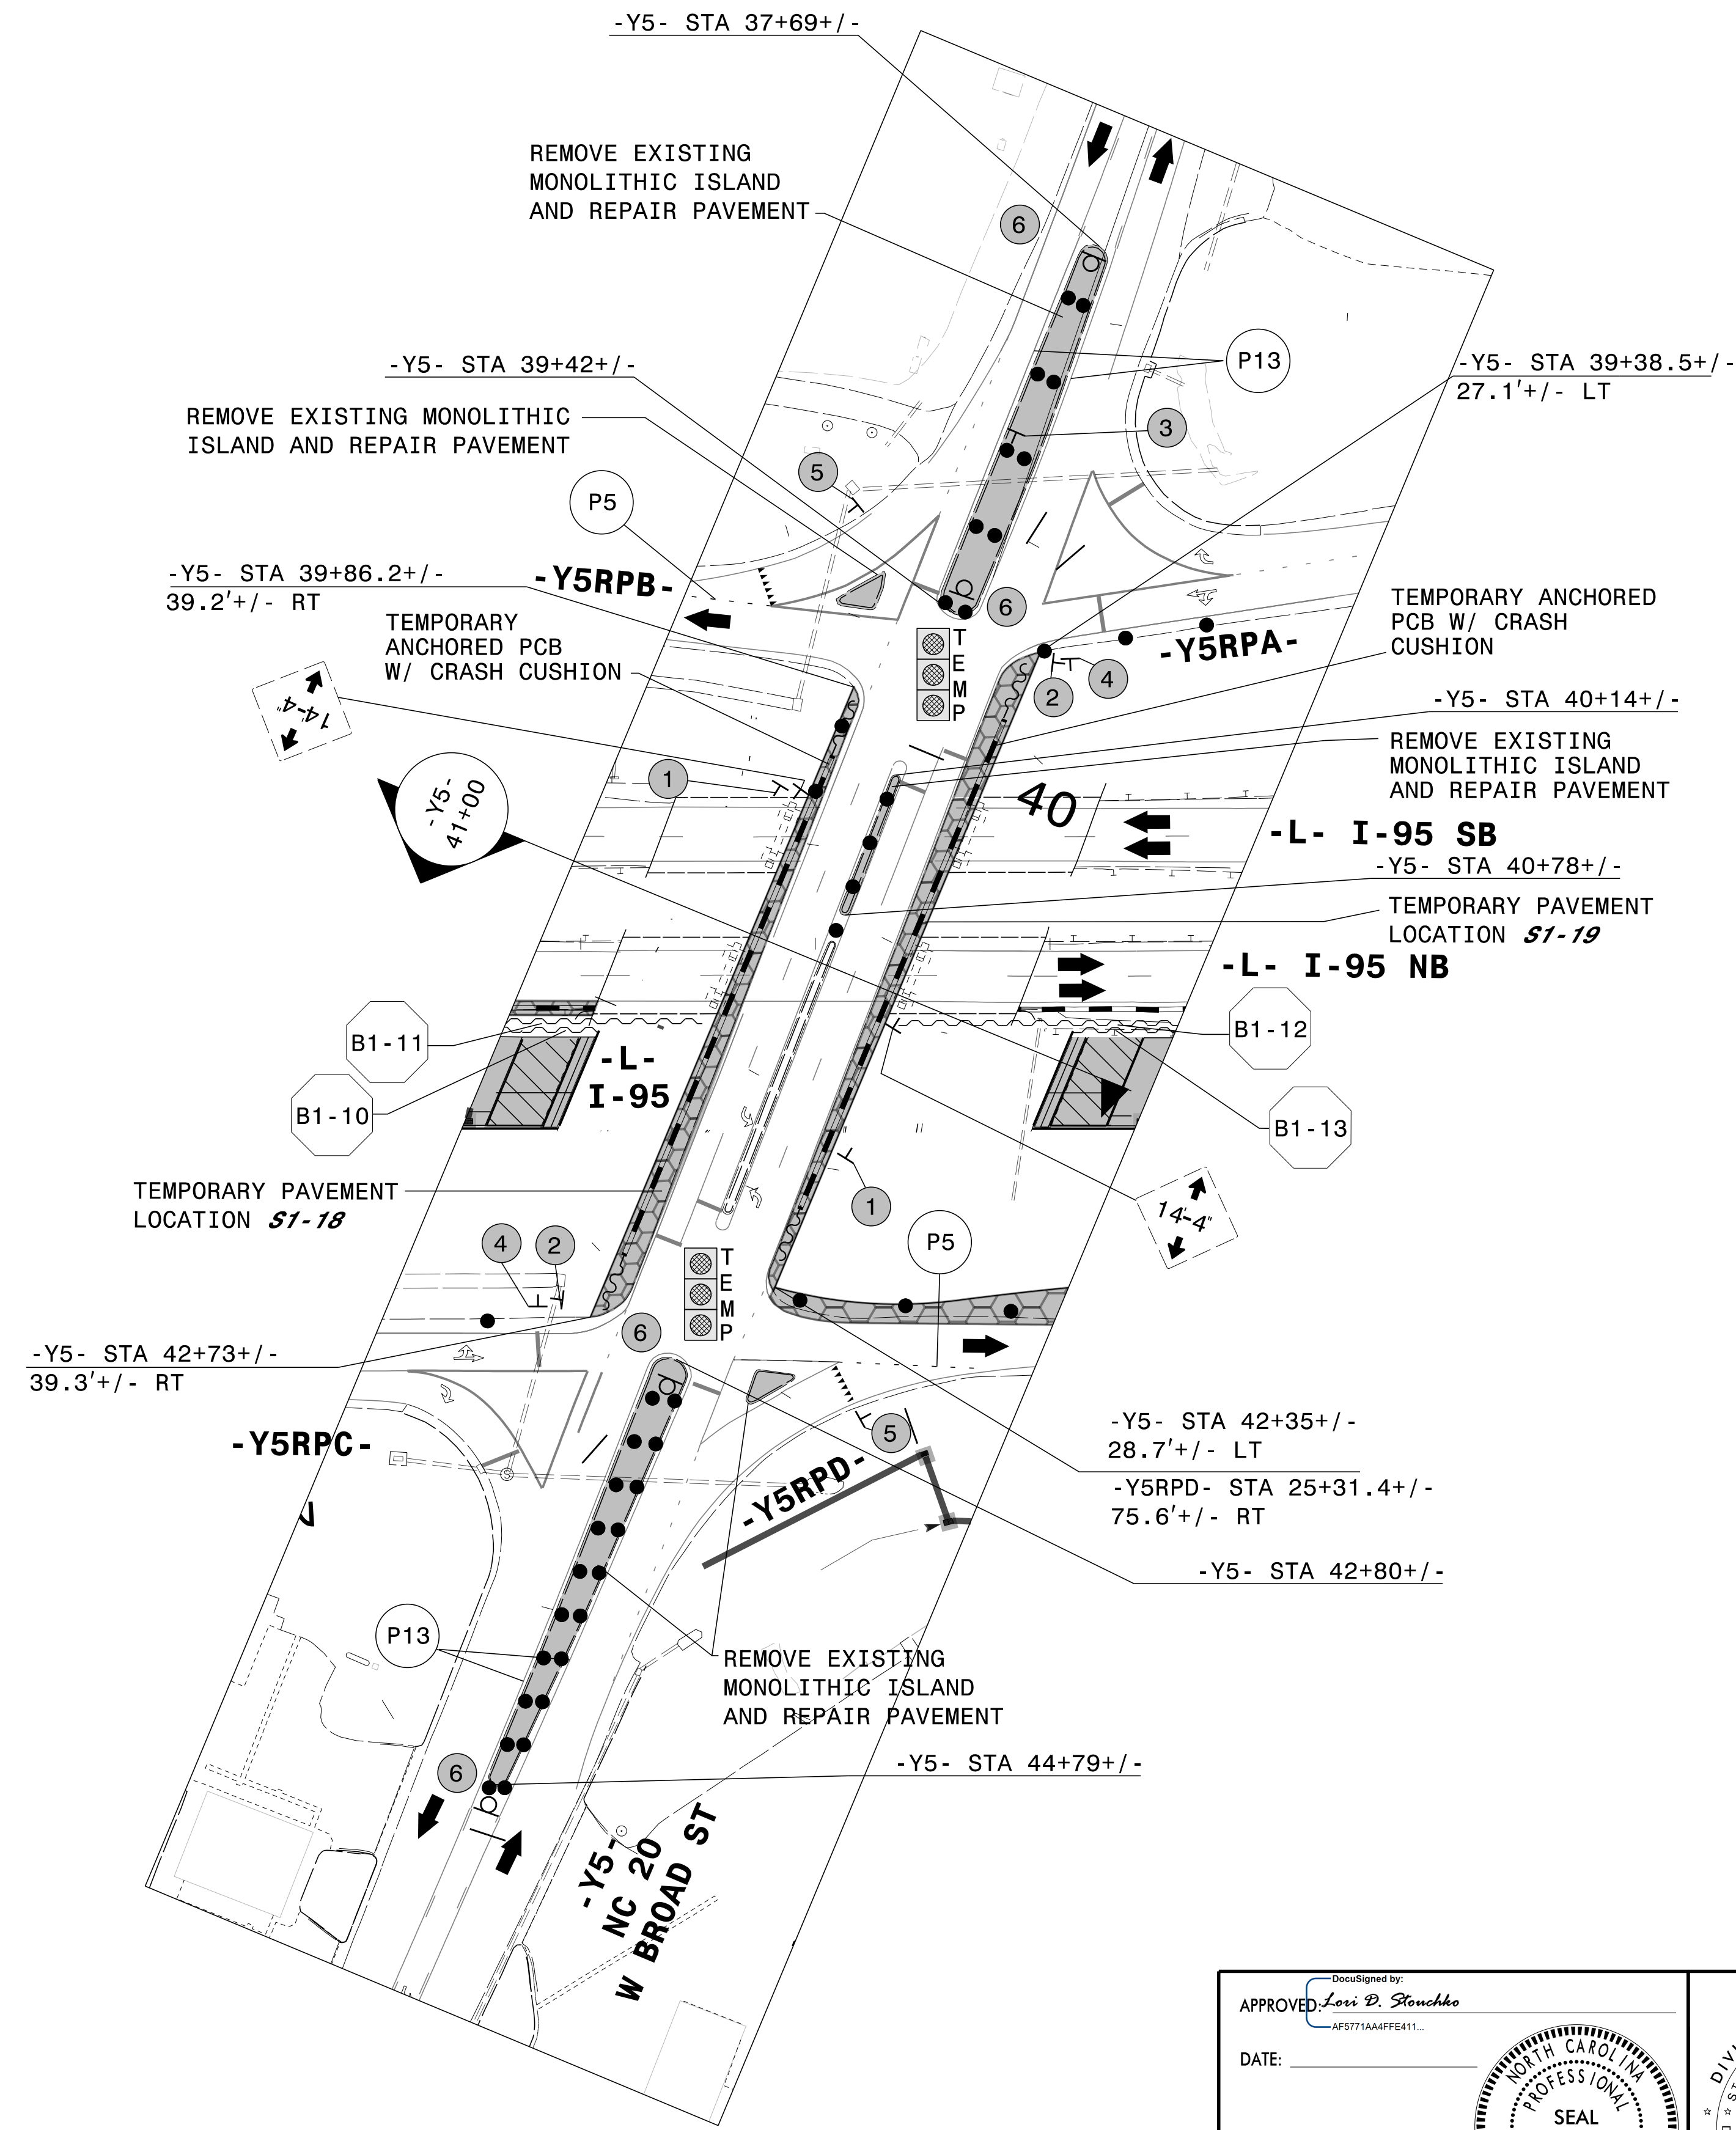


SEE SHEET TMP-14 FOR -L- AND RAMP DETAILS
SEE SHEET TMP-14B FOR TEMPORARY SHORING DETAILS
SEE SHEET TMP-14C FOR TEMPORARY PAVEMENT DETAILS
SEE SHEET TMP-14E FOR SECTION

3/28/2022 G:\50100191\NV5_I-5987B\TrafficControl\Tc\200_137_I-5987B_TMP-14A_Phase I.dgn User:ST086227

DocuSigned by:
APPROVED: *Lori D. Stouchko*
AF571AAFF411

DATE: _____

**DOCUMENT NOT CONSIDERED FINAL
UNLESS ALL SIGNATURES COMPLETED**

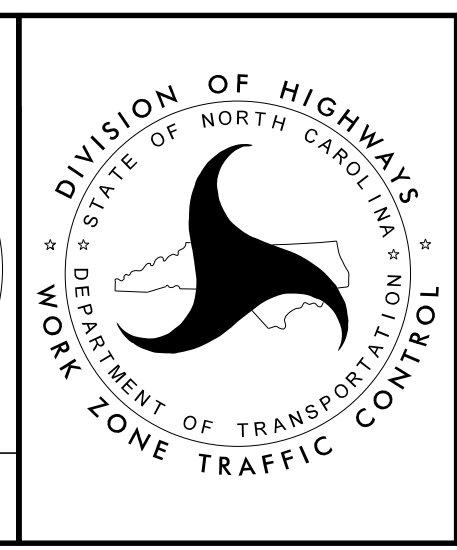

SECTION 1

**TEMPORARY TRAFFIC CONTROL
PHASE I
SHEET TMP-14 INSET**