


PLANS PREPARED FOR THE NCDOT BY:  
**M** MOTT MACDONALD I & E, LLC  
 1101 HAYNES STREET, SUITE 101  
 RALEIGH, NC 27604  
**M** MOTT MACDONALD NC LICENSE NO. F-0669

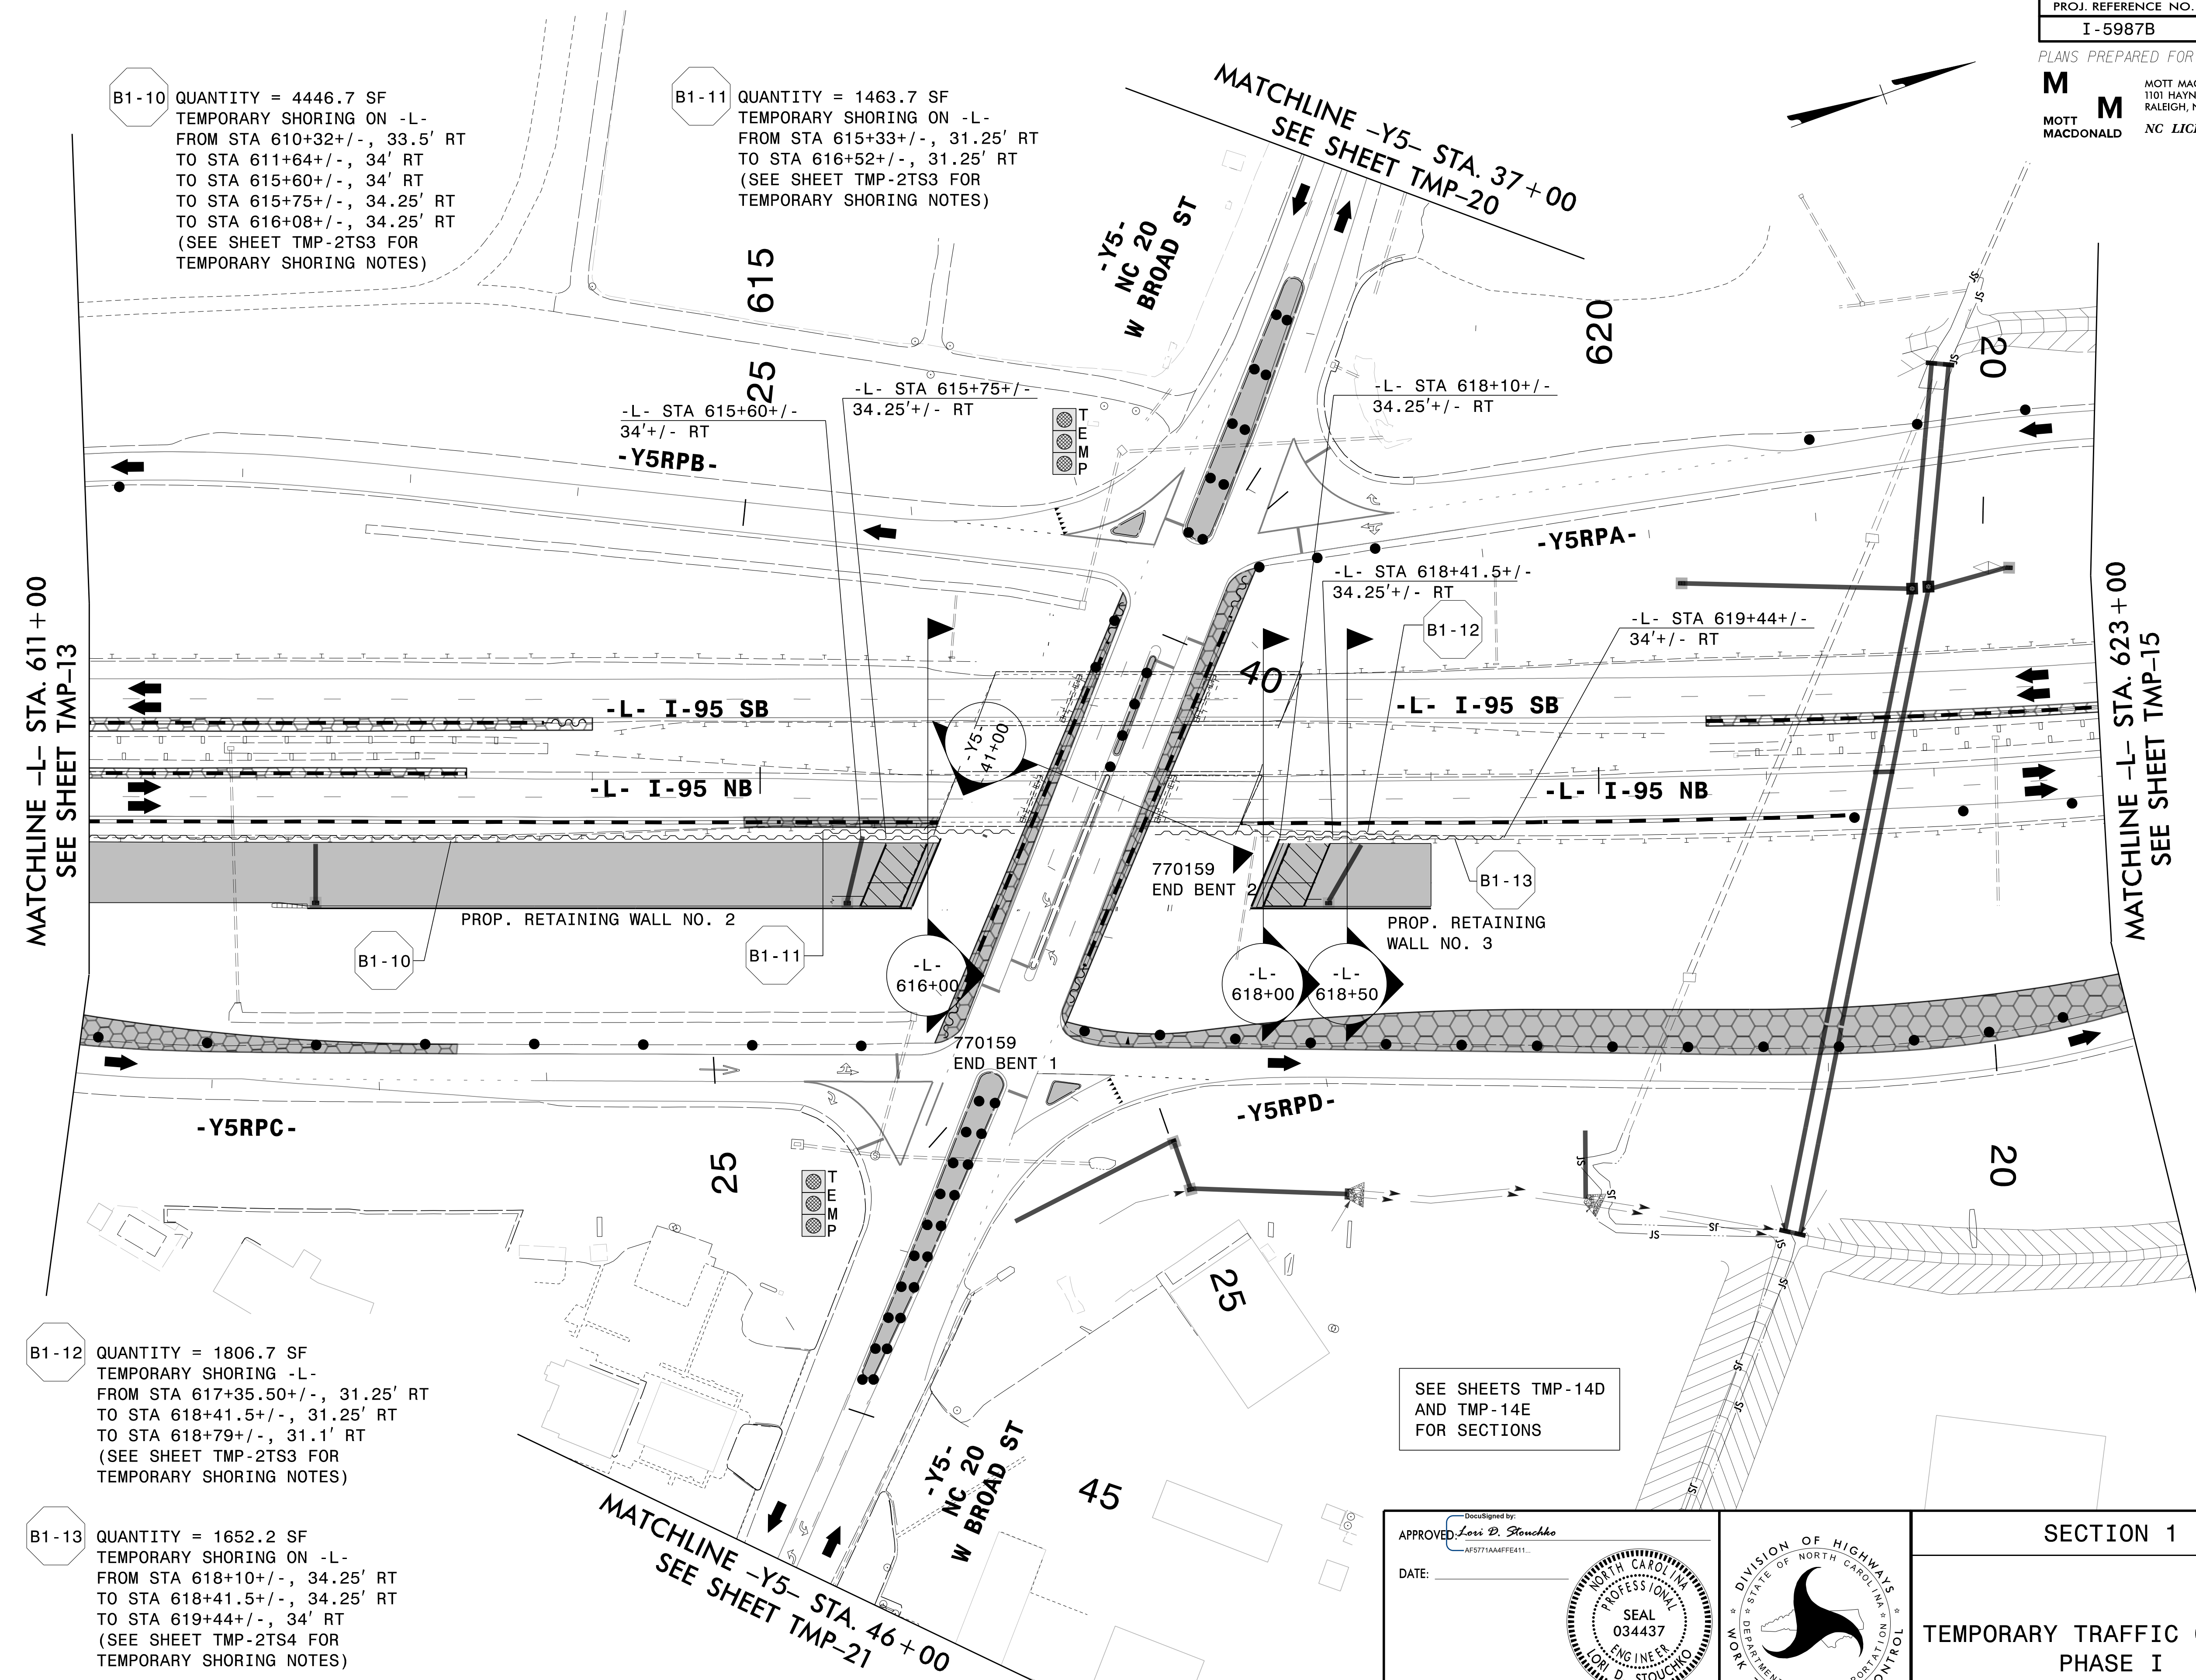

B1-10 QUANTITY = 4446.7 SF  
 TEMPORARY SHORING ON -L-  
 FROM STA 610+32+/-, 33.5' RT  
 TO STA 611+64+/-, 34' RT  
 TO STA 615+60+/-, 34' RT  
 TO STA 615+75+/-, 34.25' RT  
 TO STA 616+08+/-, 34.25' RT  
 (SEE SHEET TMP-2TS3 FOR  
 TEMPORARY SHORING NOTES)

B1-11 QUANTITY = 1463.7 SF  
 TEMPORARY SHORING ON -L-  
 FROM STA 615+33+/-, 31.25' RT  
 TO STA 616+52+/-, 31.25' RT  
 (SEE SHEET TMP-2TS3 FOR  
 TEMPORARY SHORING NOTES)

MATCHLINE -L- STA. 611+00  
 SEE SHEET TMP-13

MATCHLINE -L- STA. 623+00  
 SEE SHEET TMP-15

B1-12 QUANTITY = 1806.7 SF  
 TEMPORARY SHORING -L-  
 FROM STA 617+35.50+/-, 31.25' RT  
 TO STA 618+41.5+/-, 31.25' RT  
 TO STA 618+79+/-, 31.1' RT  
 (SEE SHEET TMP-2TS3 FOR  
 TEMPORARY SHORING NOTES)

B1-13 QUANTITY = 1652.2 SF  
 TEMPORARY SHORING ON -L-  
 FROM STA 618+10+/-, 34.25' RT  
 TO STA 618+41.5+/-, 34.25' RT  
 TO STA 619+44+/-, 34' RT  
 (SEE SHEET TMP-2TS4 FOR  
 TEMPORARY SHORING NOTES)

SEE SHEETS TMP-14D  
 AND TMP-14E  
 FOR SECTIONS

MATCHLINE -Y5- STA. 46+00  
 SEE SHEET TMP-21

3/28/2022  
 G:\50100191\NV5\_I-5987B\TrafficControl\Tc\200\_139\_I-5987B\_TMP-14B\_Phase 1.dgn  
 User:ST086227

APPROVED: *Lori D. Stouchko*  
AF571AAAF411

DATE: \_\_\_\_\_

**DOCUMENT NOT CONSIDERED FINAL  
 UNLESS ALL SIGNATURES COMPLETED**



**SECTION 1**

**TEMPORARY TRAFFIC CONTROL  
 PHASE I  
 TEMPORARY SHORING  
 DETAILS**