

PLANS PREPARED FOR THE NCDOT BY:  
**M** MOTT MACDONALD I & E, LLC  
 1101 HAYNES STREET, SUITE 101  
 RALEIGH, NC 27604  
**M** MOTT MACDONALD NC LICENSE NO. F-0669

TEMPORARY PAVEMENT LOCATION **S1-18**  
 ON RIGHT SIDE OF -Y5-  
 FROM STA 39+90+/- TO STA 42+77+/-  
 FOR TEMPORARY TRAFFIC PATTERN  
 (2453 SF)

TEMPORARY PAVEMENT LOCATON **S1-19**  
 ON LEFT SIDE OF -Y5-  
 FROM STA 39+39+/- TO STA 42+36+/-  
 FOR TEMPORARY TRAFFIC PATTERN  
 (2367 SF)

TEMPORARY PAVEMENT LOCATION **S1-20**  
 ON RIGHT SIDE OF NB I-95 ON -L-  
 FROM STA 614+90+/- TO STA 616+05+/-  
 FOR THE PLACEMENT OF TEMPORARY PCB  
 (689 SF)

TEMPORARY PAVEMENT LOCATION **S1-12**  
 ON INSIDE SHOULDER SB I-95 ON -L-  
 FROM STA 586+91+/- TO STA 614+00+/-  
 FOR TEMPORARY TRAFFIC PATTERN  
 (21,628 SF)

TEMPORARY PAVEMENT LOCATION **S1-15**  
 ON INSIDE SHOULDER NB I-95 ON -L-  
 FROM STA 589+15+/- TO STA 613+25+/-  
 FOR THE PLACEMENT OF TEMPORARY PCB  
 (14,449 SF)

TEMPORARY PAVEMENT LOCATION **S1-17**  
 ON LEFT SIDE OF -Y5RPC-  
 FROM STA 14+74+/- TO STA 23+47+/-  
 FOR TEMPORARY TRAFFIC PATTERN  
 (16,851 SF)

TEMPORARY PAVEMENT LOCATION **S1-21**  
 ON RIGHT SIDE OF -Y5RPD-  
 FROM STA 16+56+/- TO STA 25+31+/-  
 FOR TEMPORARY TRAFFIC PATTERN  
 (16,910 SF)

TEMPORARY PAVEMENT LOCATION **S1-22**  
 ON INSIDE SHOULDER OF SB I-95 ON -L-  
 FROM STA 620+64+/- TO STA 628+36+/-  
 FOR TEMPORARY PCB  
 (4,594 SF)

MATCHLINE -L- STA. 611+00  
 SEE SHEET TMP-13


MATCHLINE -L- STA. 623+00  
 SEE SHEET TMP-15

SEE SHEET TMP-14E  
 FOR SECTIONS


MATCHLINE -Y5- STA. 46+00  
 SEE SHEET TMP-21

MATCHLINE -Y5- STA. 37+00  
 SEE SHEET TMP-20

3/28/2022  
 G:\50100191\NV5\_1-5987B\TrafficControl\Tc\200\_14L-5987B-TMP-14C\_Phase I.dgn  
 User:ST086227

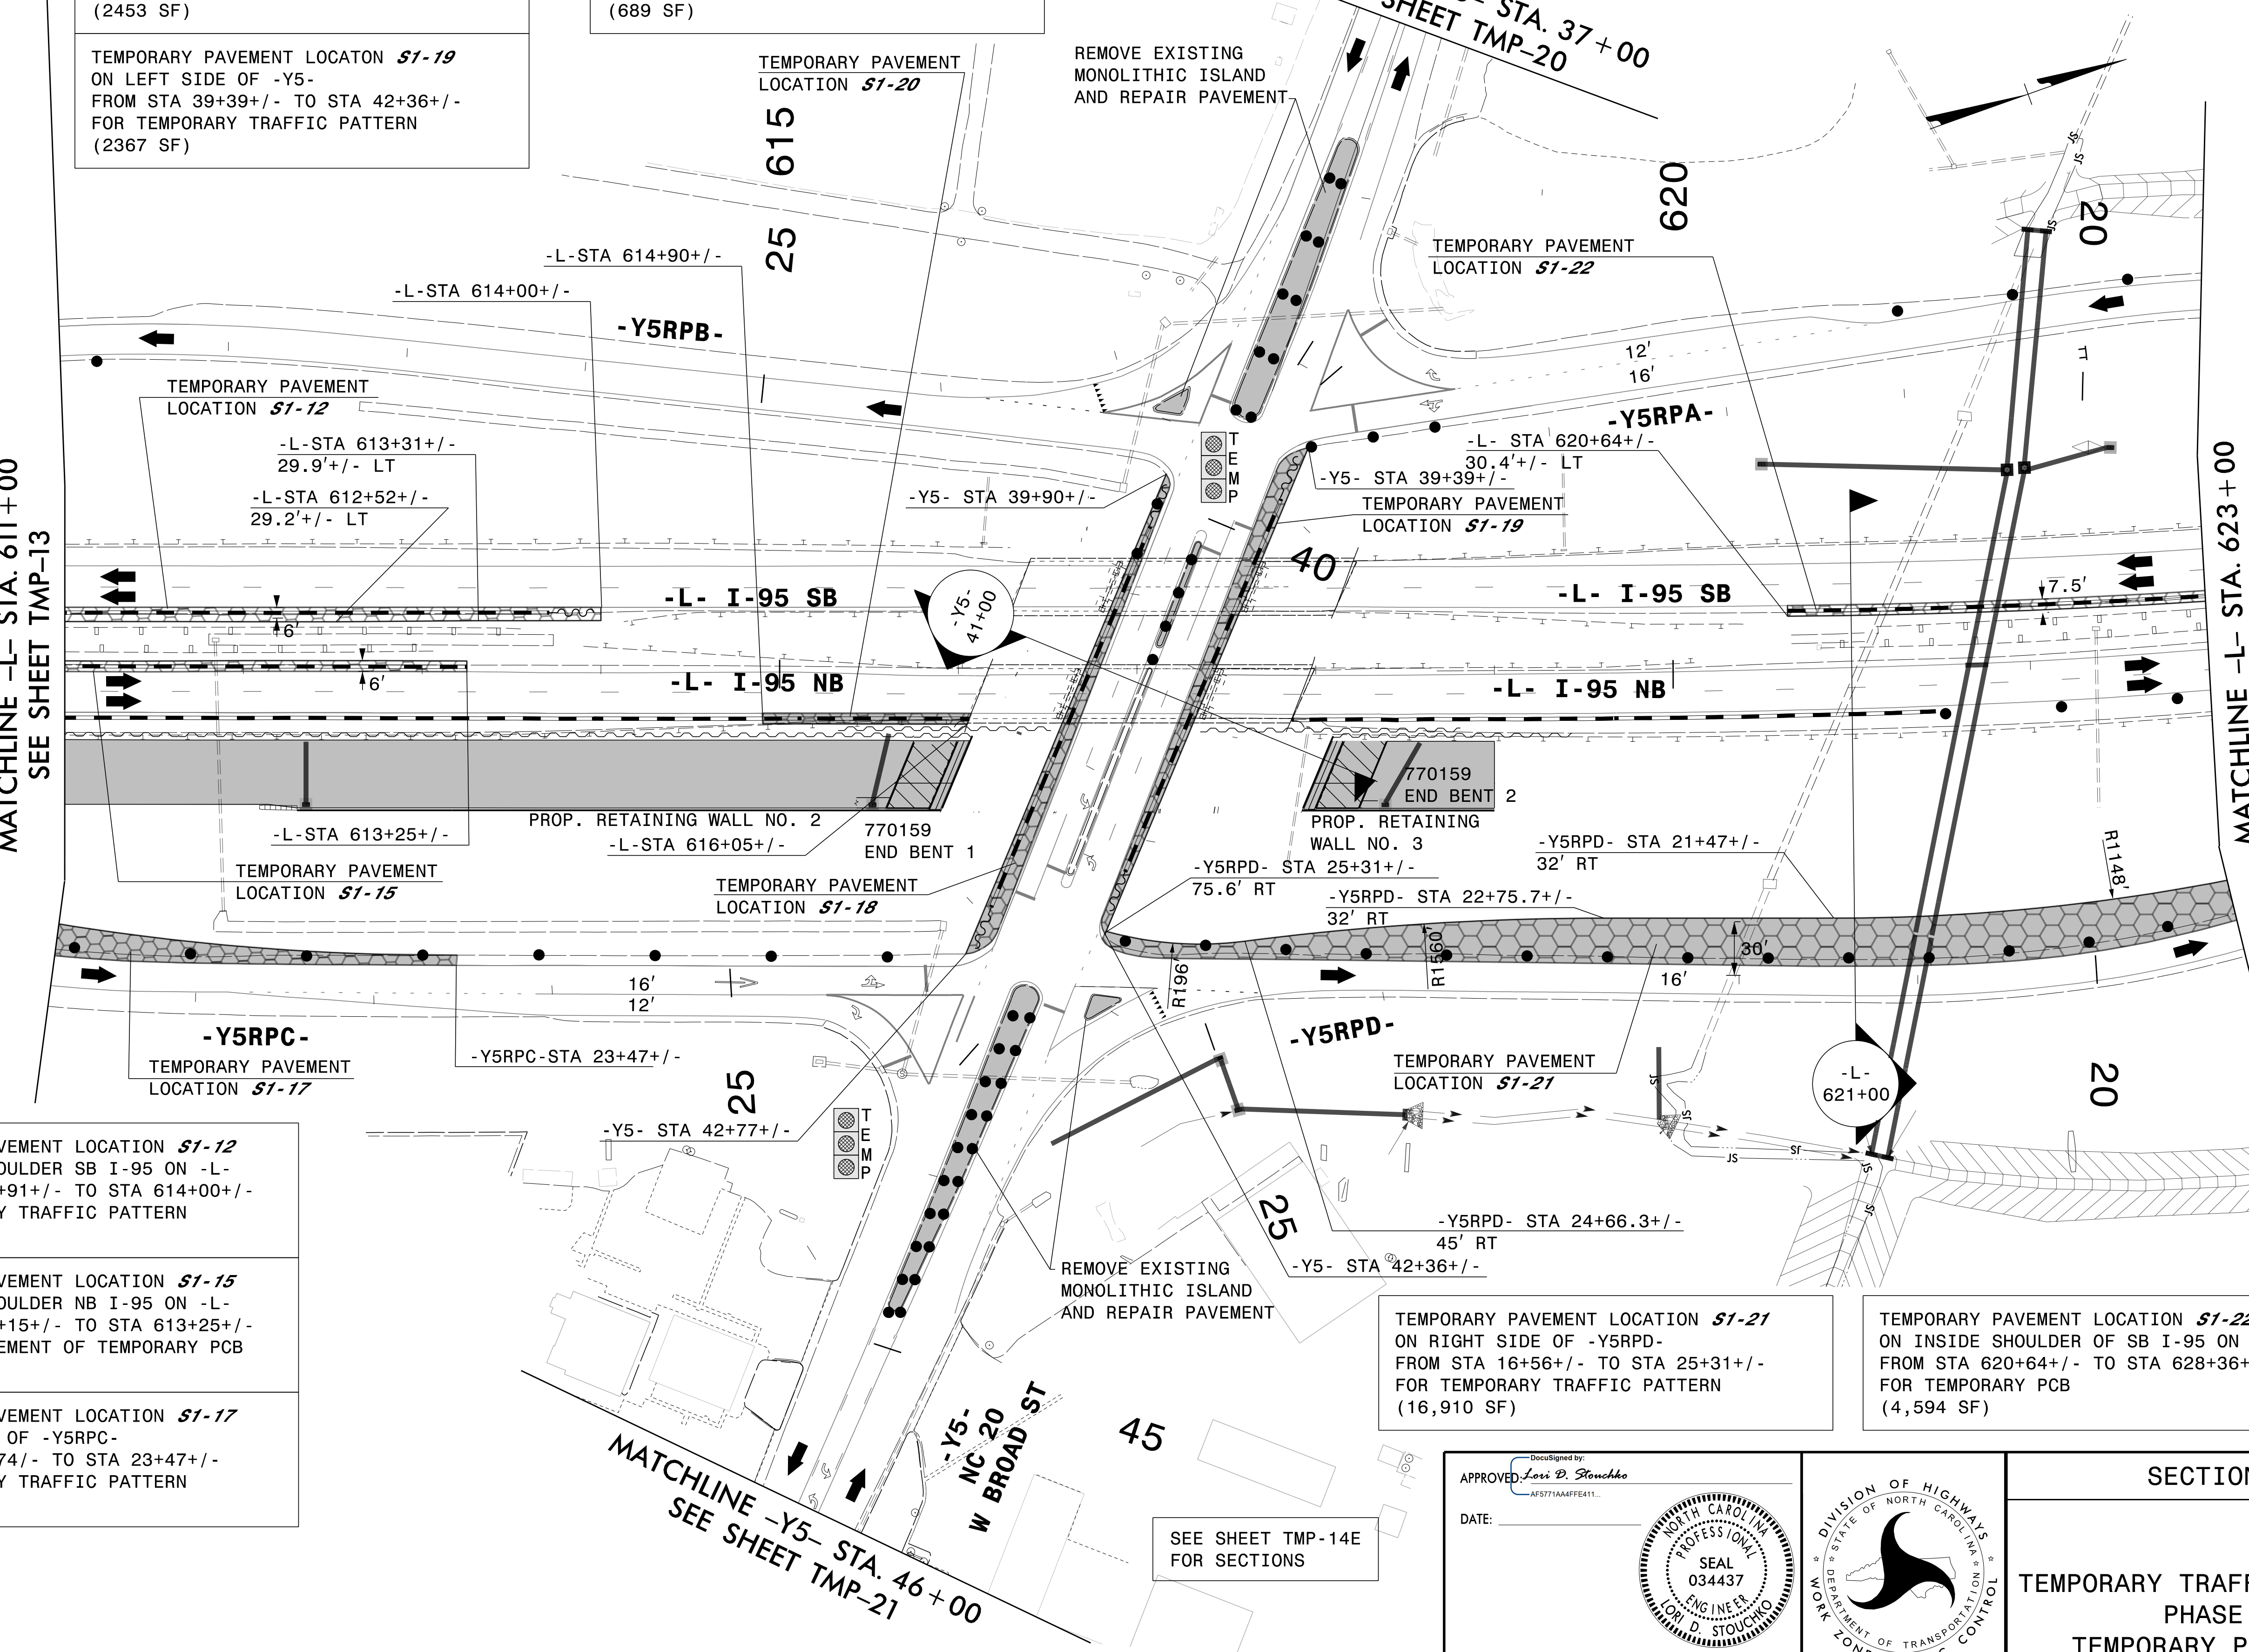

APPROVED: *Lori D. Stouchko*  
 DATE: \_\_\_\_\_  
 SEAL 034437  
 ENGINEER  
 LORI D. STOUCHKO

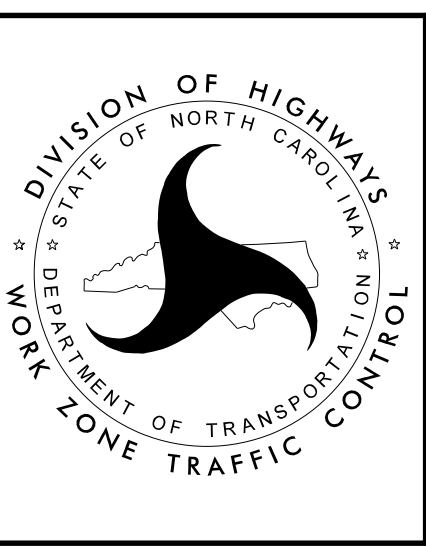

SECTION 1  
 TEMPORARY TRAFFIC CONTROL  
 PHASE I  
 TEMPORARY PAVEMENT  
 DETAILS

DOCUMENT NOT CONSIDERED FINAL  
 UNLESS ALL SIGNATURES COMPLETED