
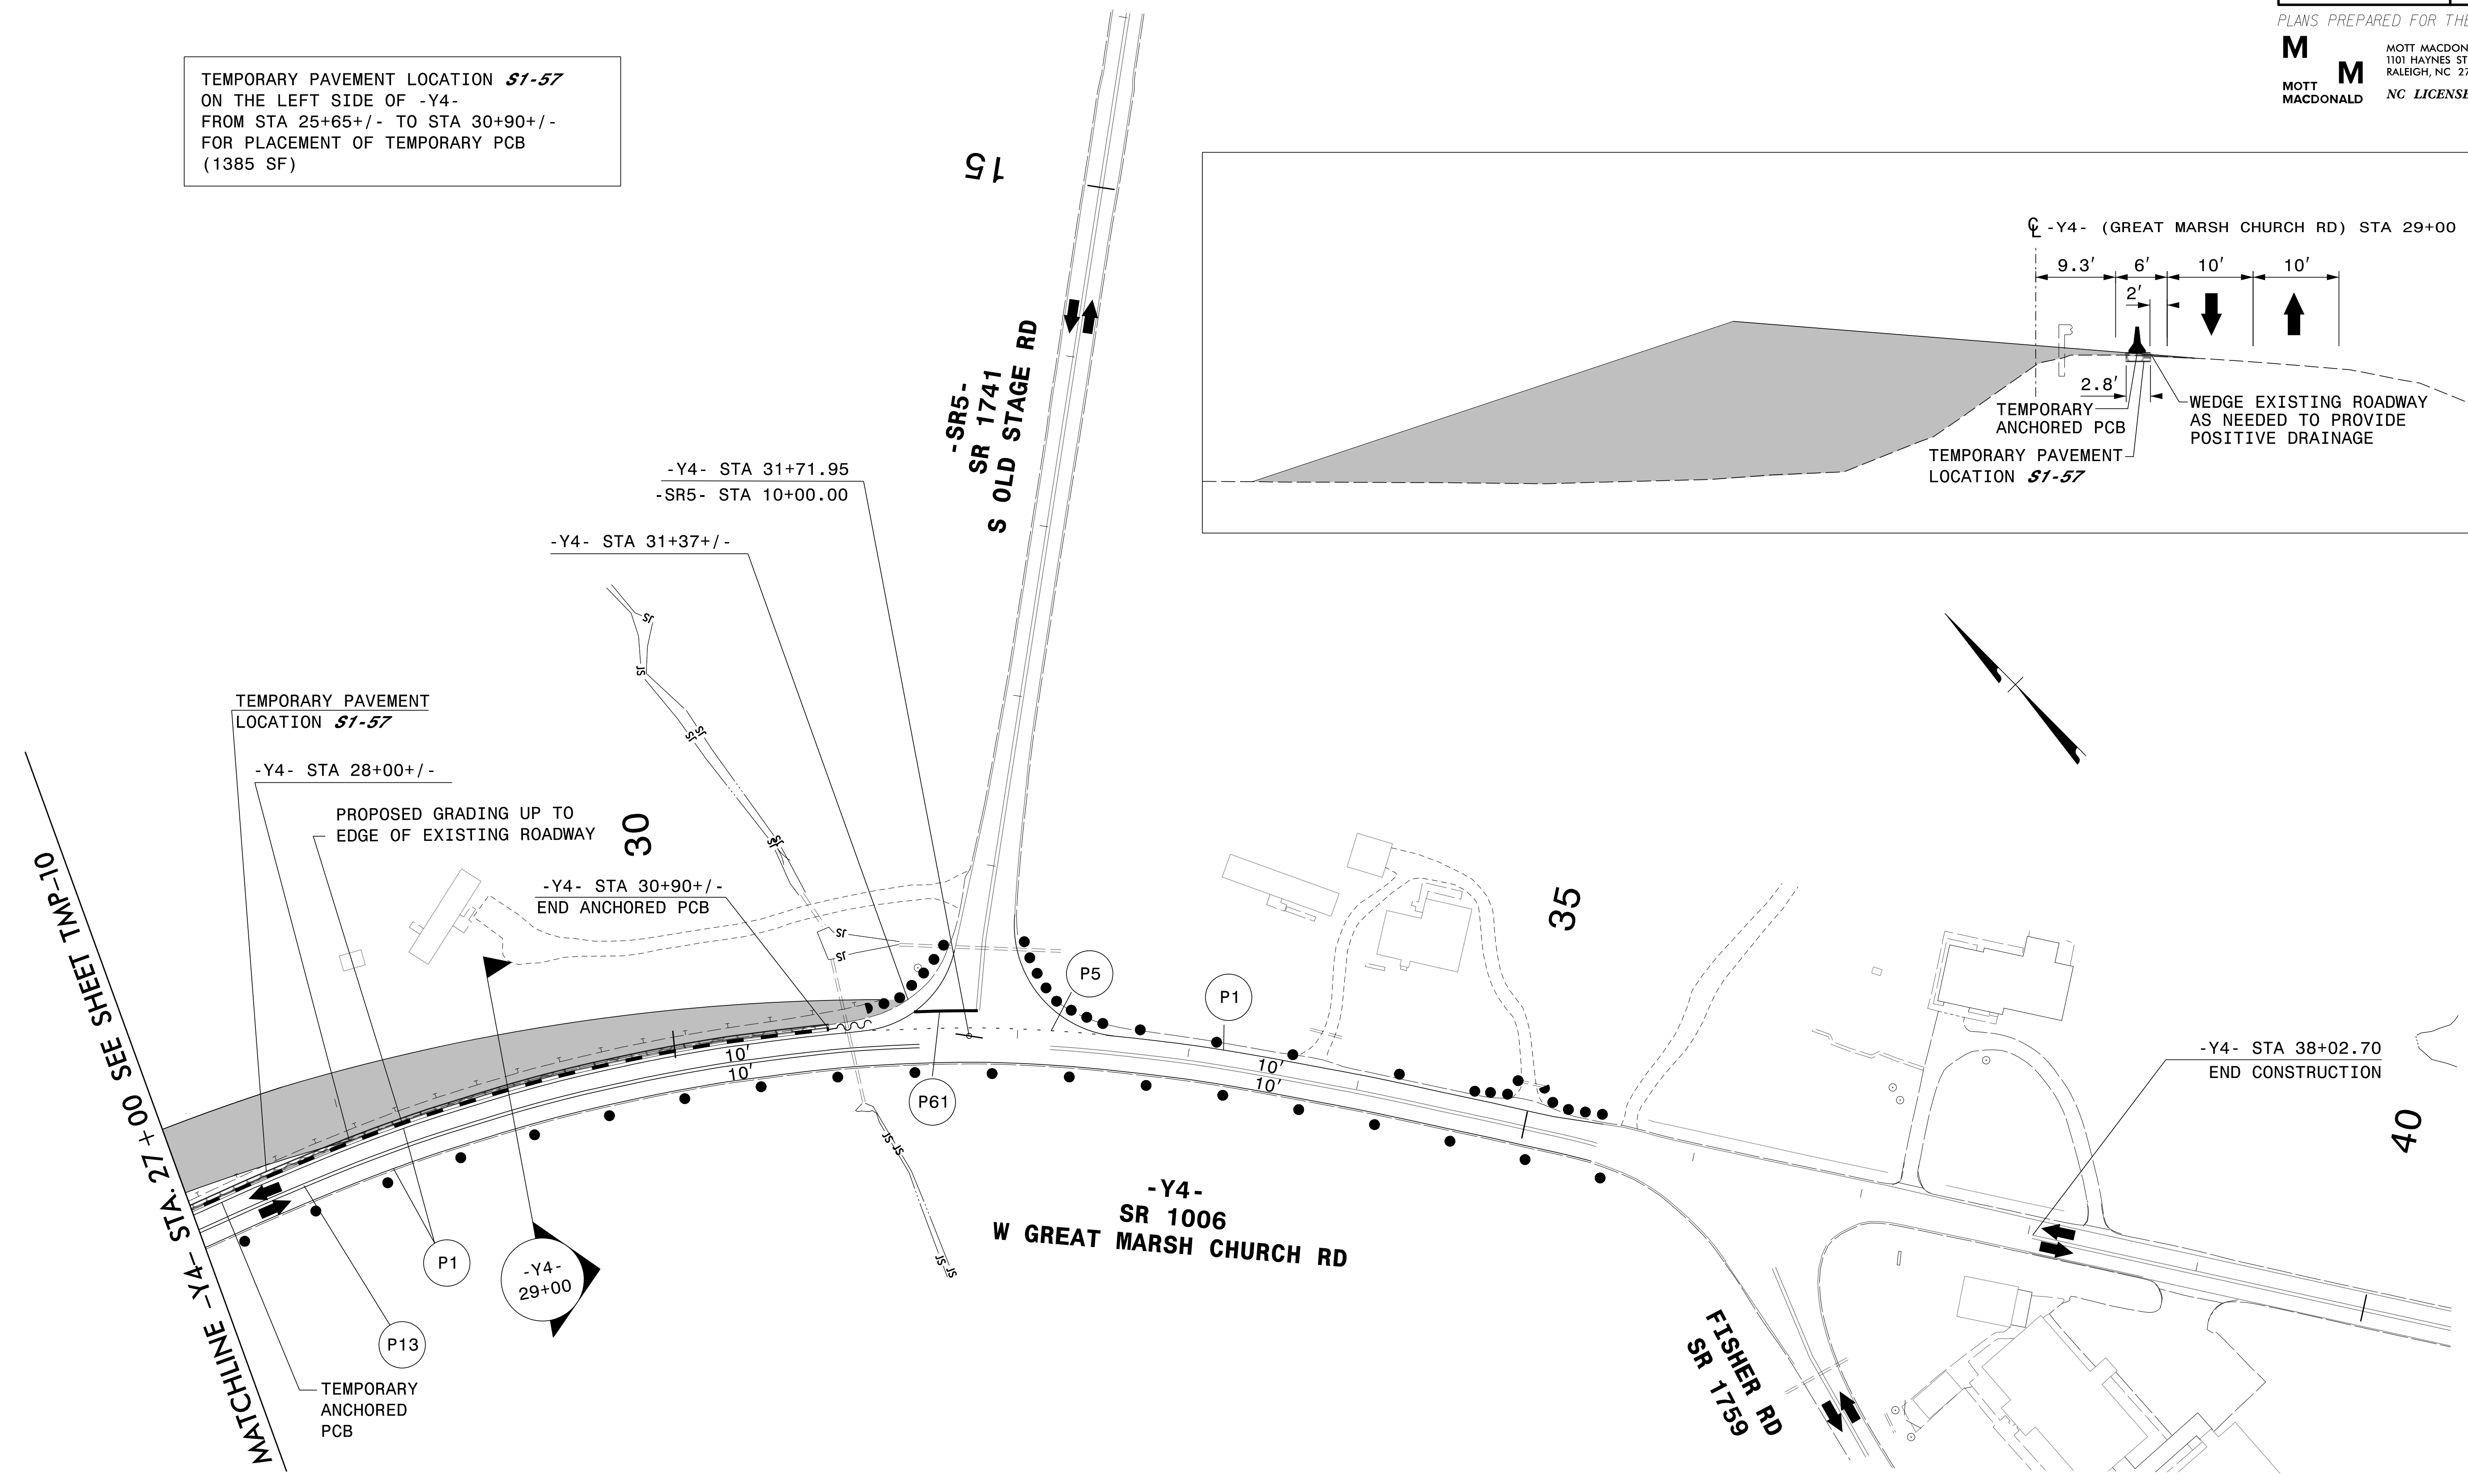



TEMPORARY PAVEMENT LOCATION **S1-57**
 ON THE LEFT SIDE OF -Y4-
 FROM STA 25+65+/- TO STA 30+90+/-
 FOR PLACEMENT OF TEMPORARY PCB
 (1385 SF)

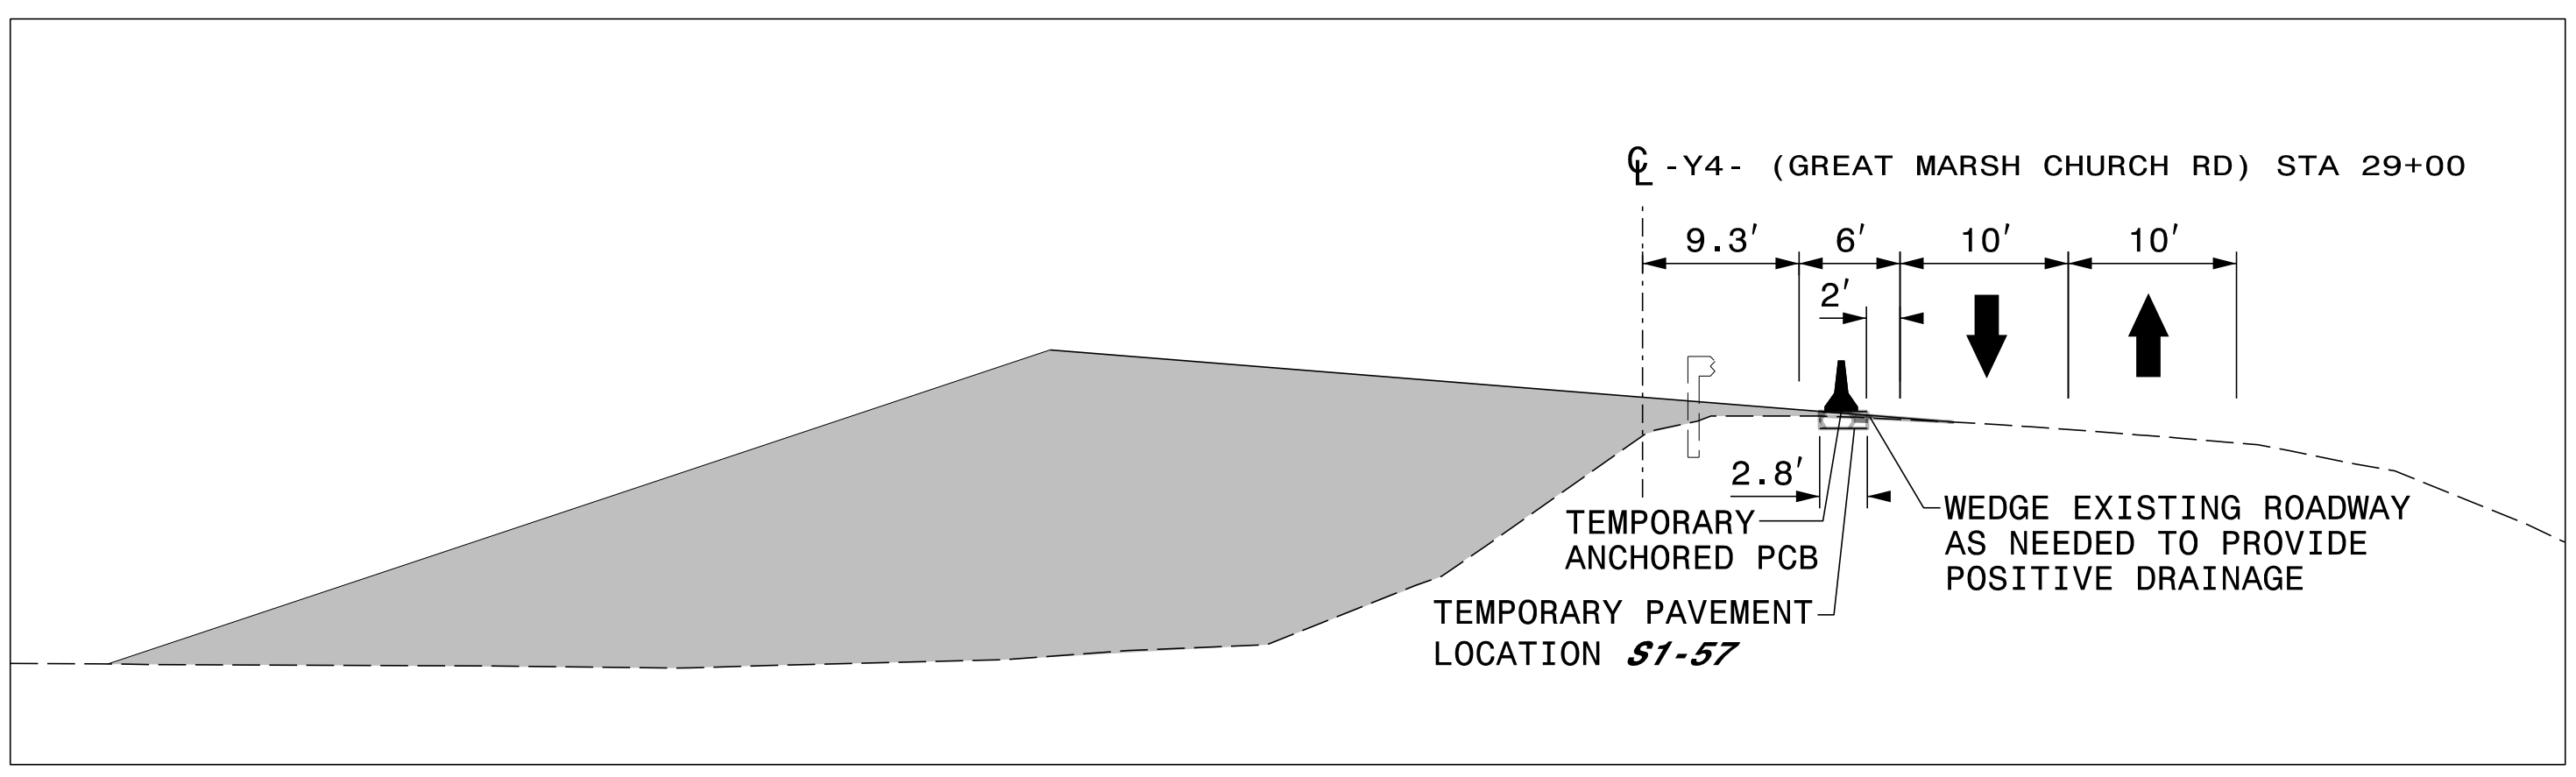

4/25/2022
 G:\50100191\NV5_1-5987B\TrafficControl\Tc\200_159_1-5987B_TMP-19_Phase 1.dgn
 User:ST086227

DocuSigned by:
 APPROVED: *Lori D. Stouchko*
 DATE: _____
 AF571AAAF411

**DOCUMENT NOT CONSIDERED FINAL
 UNLESS ALL SIGNATURES COMPLETED**

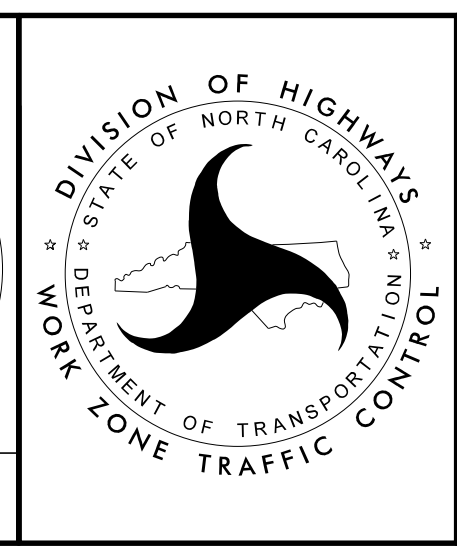

SECTION 1

**TEMPORARY TRAFFIC CONTROL
 PHASE I**