


PLANS PREPARED FOR THE NCDOT BY:

M MOTT MACDONALD I & E, LLC
 1101 HAYNES STREET, SUITE 101
 RALEIGH, NC 27604
M MOTT MACDONALD NC LICENSE NO. F-0669

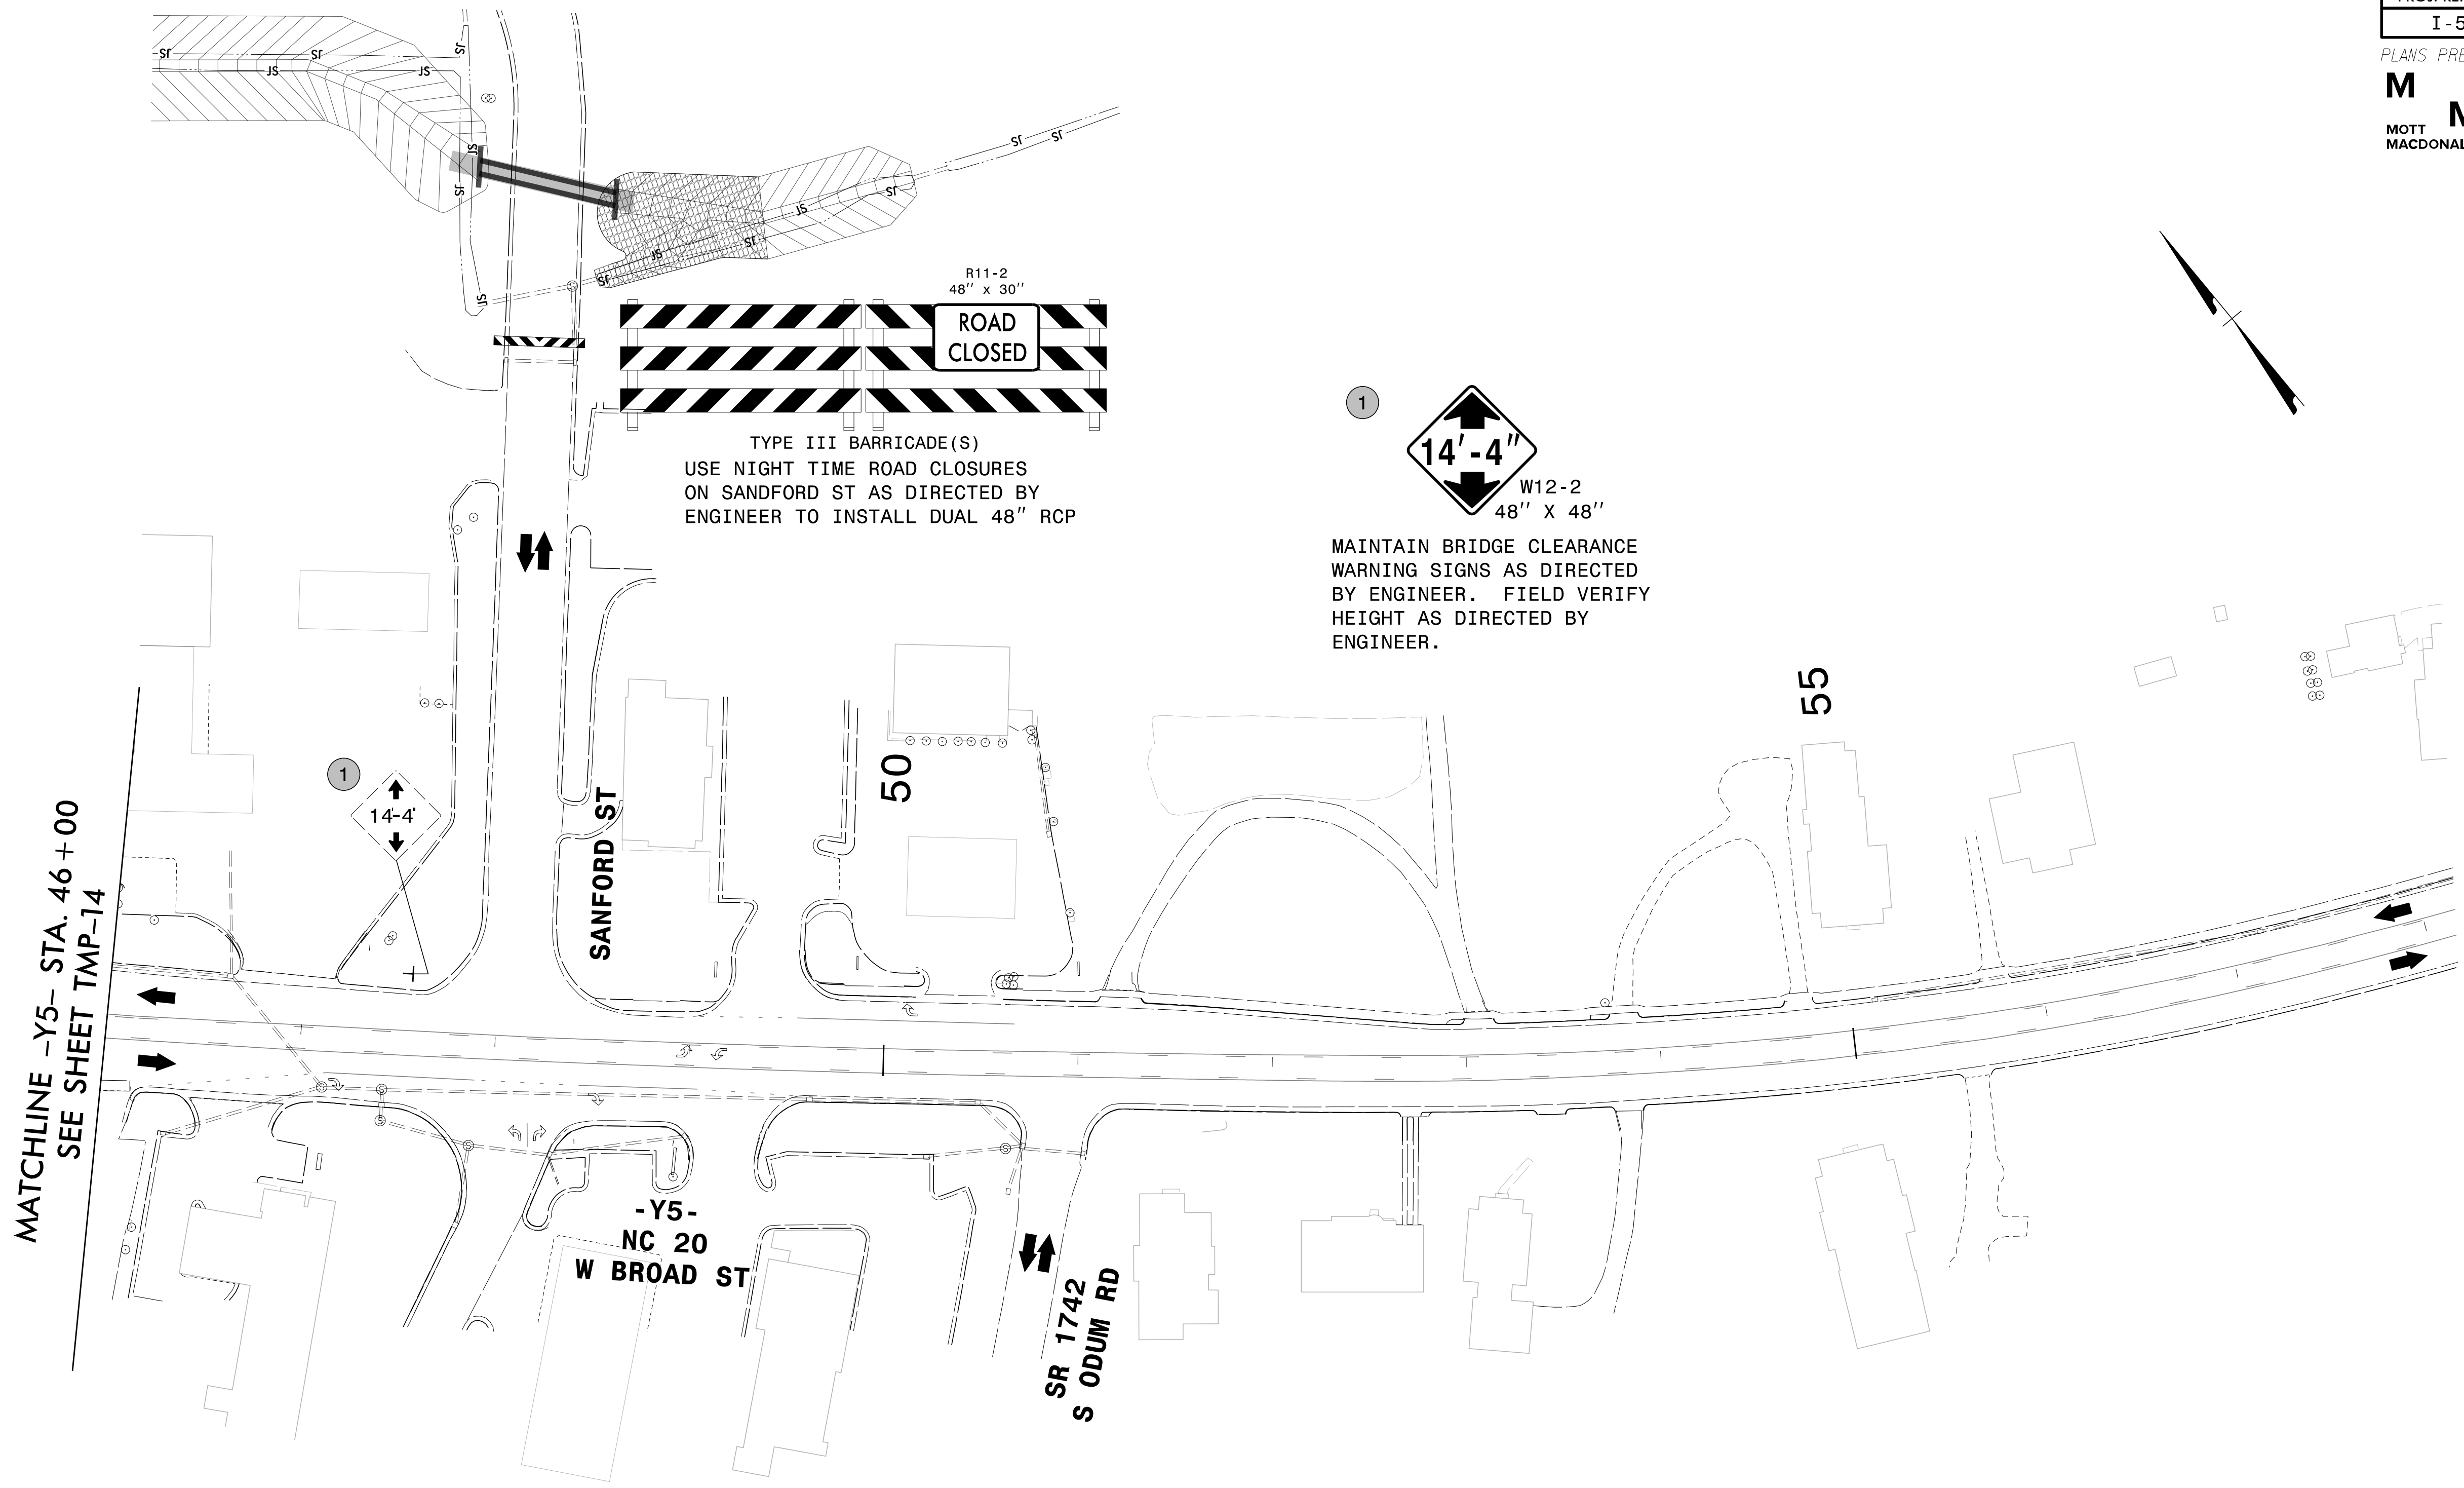


MATCHLINE -Y5- STA. 46+00
 SEE SHEET TMP-14

R11-2
 48" x 30"
**ROAD
 CLOSED**

TYPE III BARRICADE(S)
 USE NIGHT TIME ROAD CLOSURES
 ON SANFORD ST AS DIRECTED BY
 ENGINEER TO INSTALL DUAL 48" RCP

①
14'-4"
 W12-2
 48" X 48"

MAINTAIN BRIDGE CLEARANCE
 WARNING SIGNS AS DIRECTED
 BY ENGINEER. FIELD VERIFY
 HEIGHT AS DIRECTED BY
 ENGINEER.

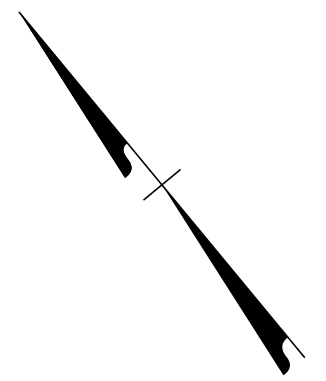


3/28/2022
 G:\50100191\NV5_1-5987B\TrafficControl\Top\200_163_1-5987B_TMP-21_Phase 1.dgn
 User:ST086227

DocuSigned by:
 APPROVED *Lori D. Stouckio*
 AF571AAAF411

DATE: _____

**DOCUMENT NOT CONSIDERED FINAL
 UNLESS ALL SIGNATURES COMPLETED**

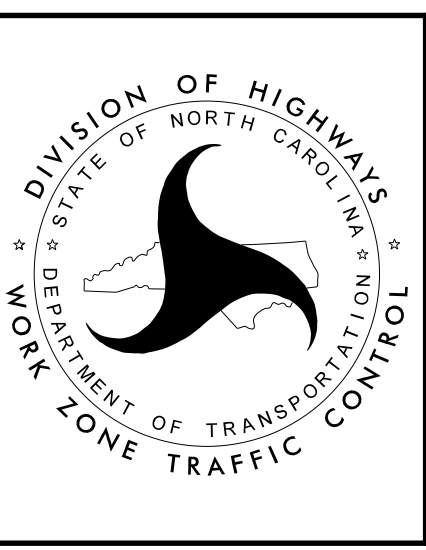

SECTION 1

TEMPORARY TRAFFIC CONTROL
 PHASE I