

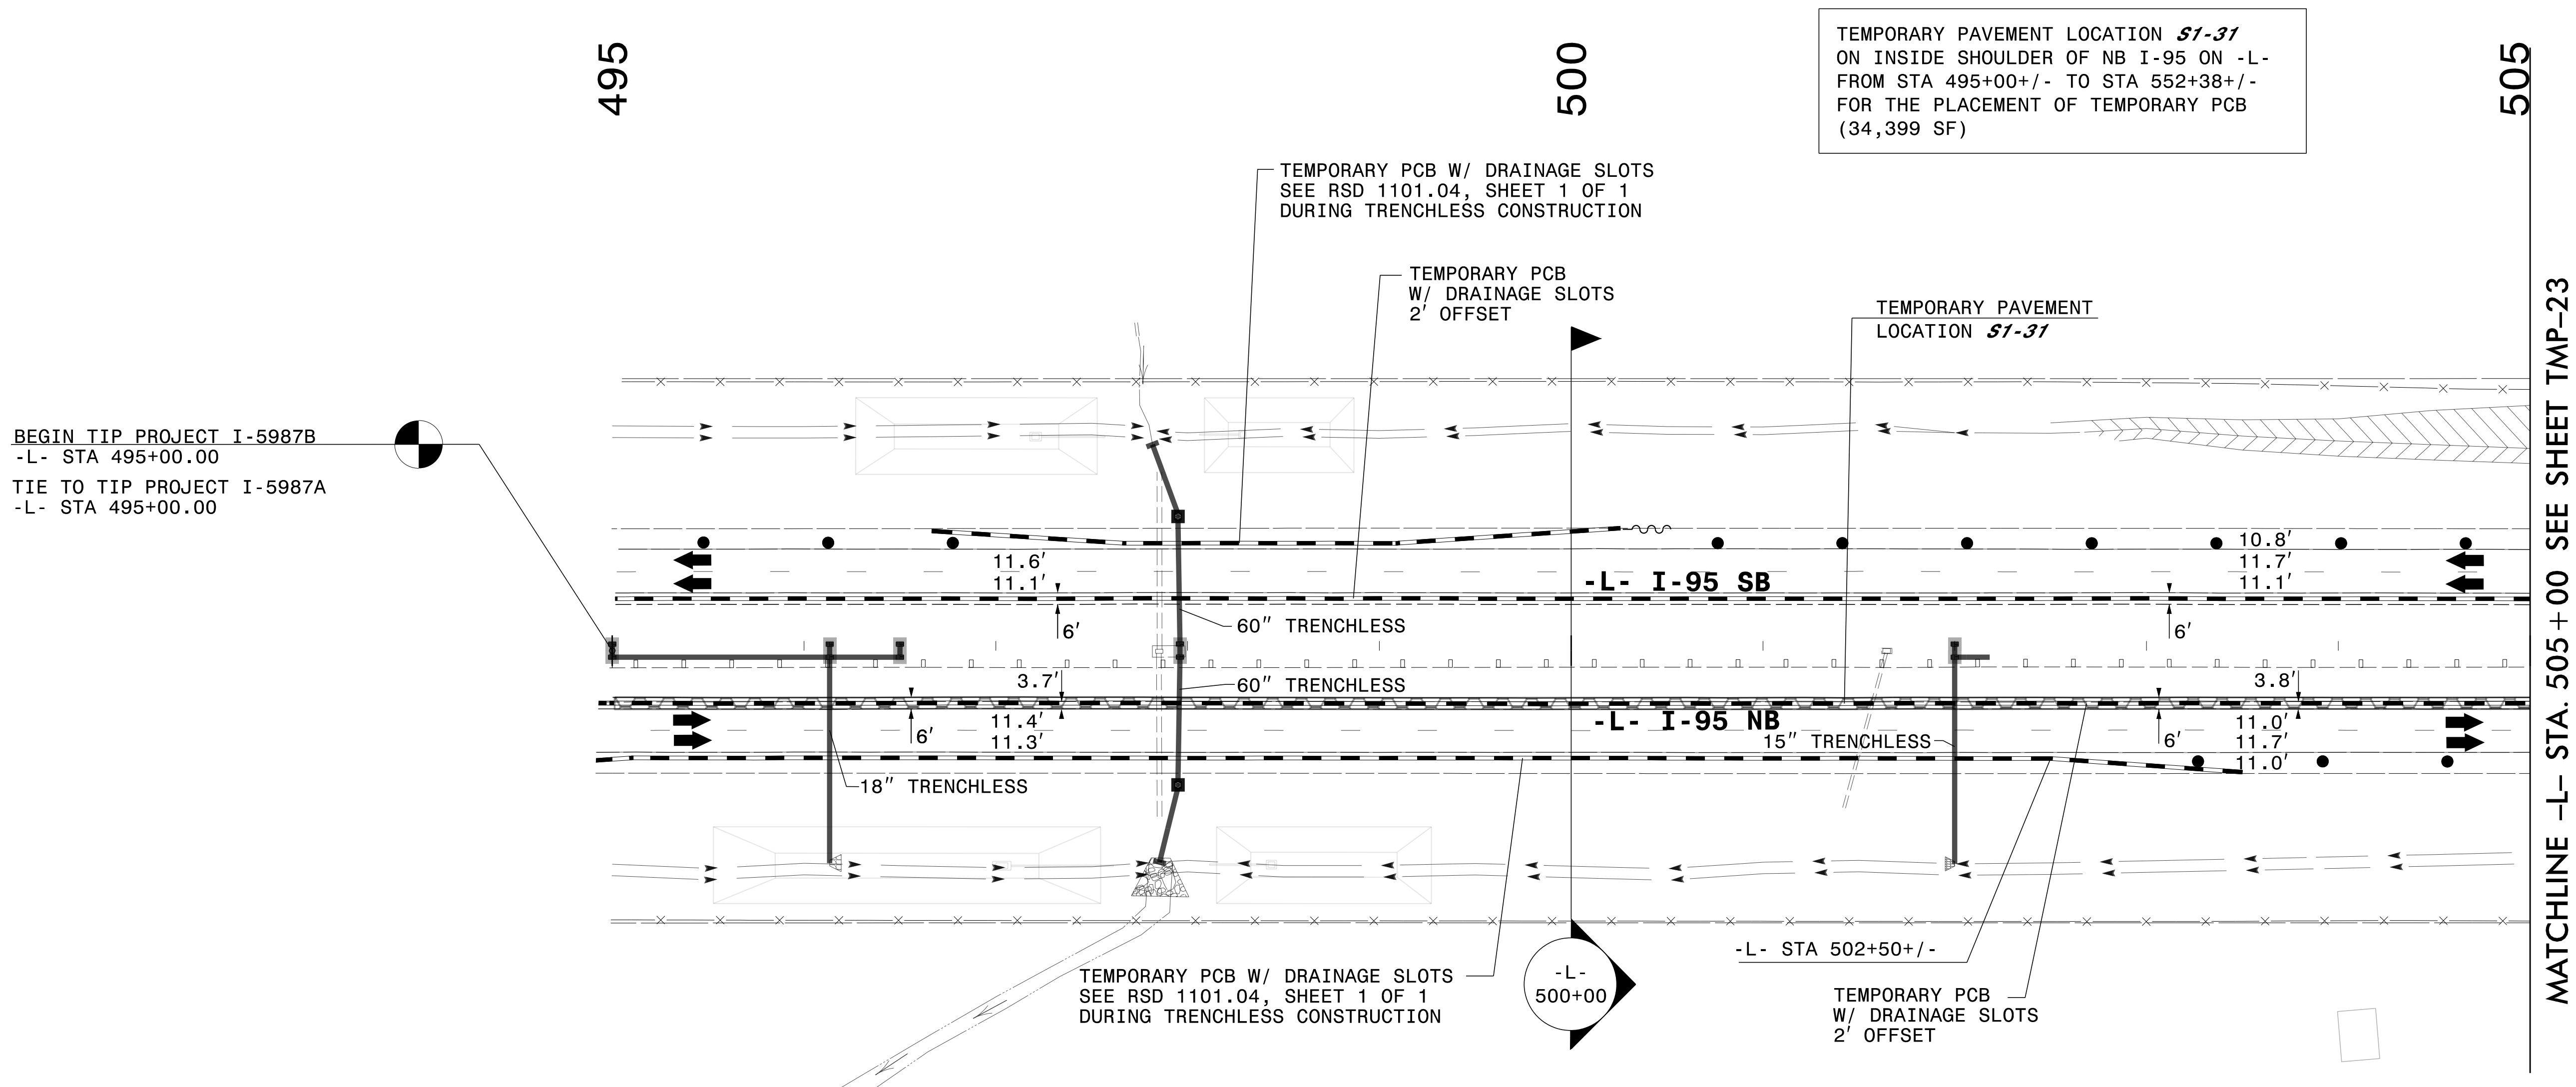


NOTE: THE WORK SHOWN IN I-5987B PHASE I AND PHASE II ARE TO BE COORDINATED WITH WORK SHOWN IN I-5987A PHASE I

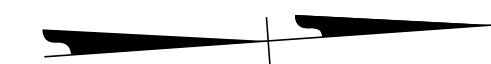

BEGIN TIP PROJECT I-5987B
-L- STA 495+00.00
TIE TO TIP PROJECT I-5987A
-L- STA 495+00.00

MATCHLINE -L- STA. 505+00 SEE SHEET TMP-23

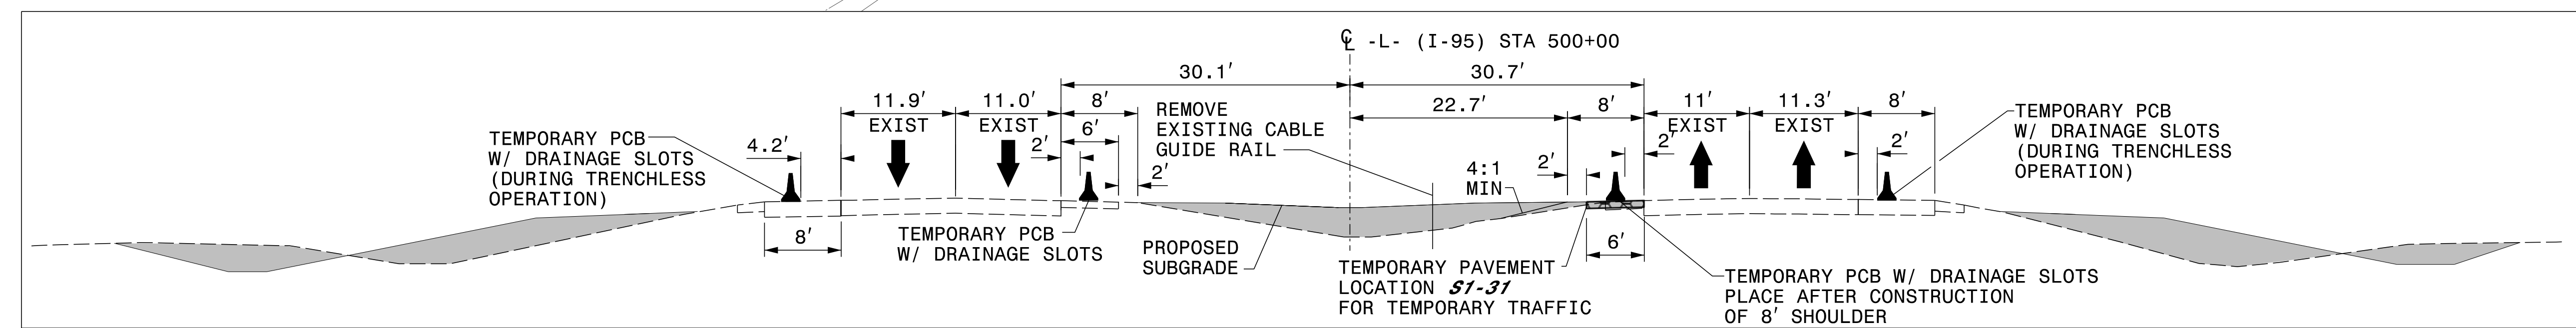


3/28/2022
G:\50100191\NV5_I-5987B\TrafficControl\Twp\200_165_I-5987B_TMP-22_Phase I Step 3-4.dgn
User:ST086227

DocuSigned by:
APPROVED: *Lori D. Stouchko*
AF5711AAFF4E11

DATE: _____

**DOCUMENT NOT CONSIDERED FINAL
UNLESS ALL SIGNATURES COMPLETED**

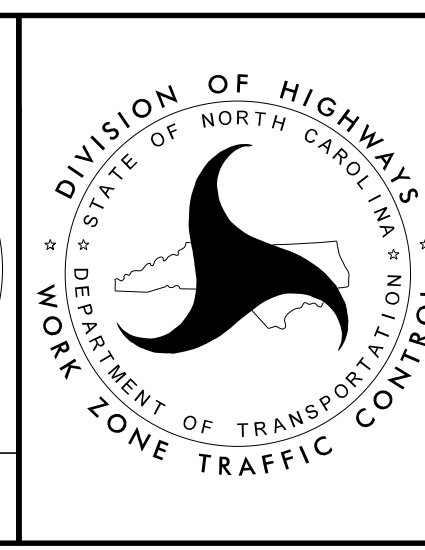

SECTION 1

**TEMPORARY TRAFFIC CONTROL
PHASE I, STEP 3**