


PLANS PREPARED FOR THE NCDOT BY:

M MOTT MACDONALD I & E, LLC
 1101 HAYNES STREET, SUITE 101
 RALEIGH, NC 27604
M MOTT MACDONALD NC LICENSE NO. F-0669

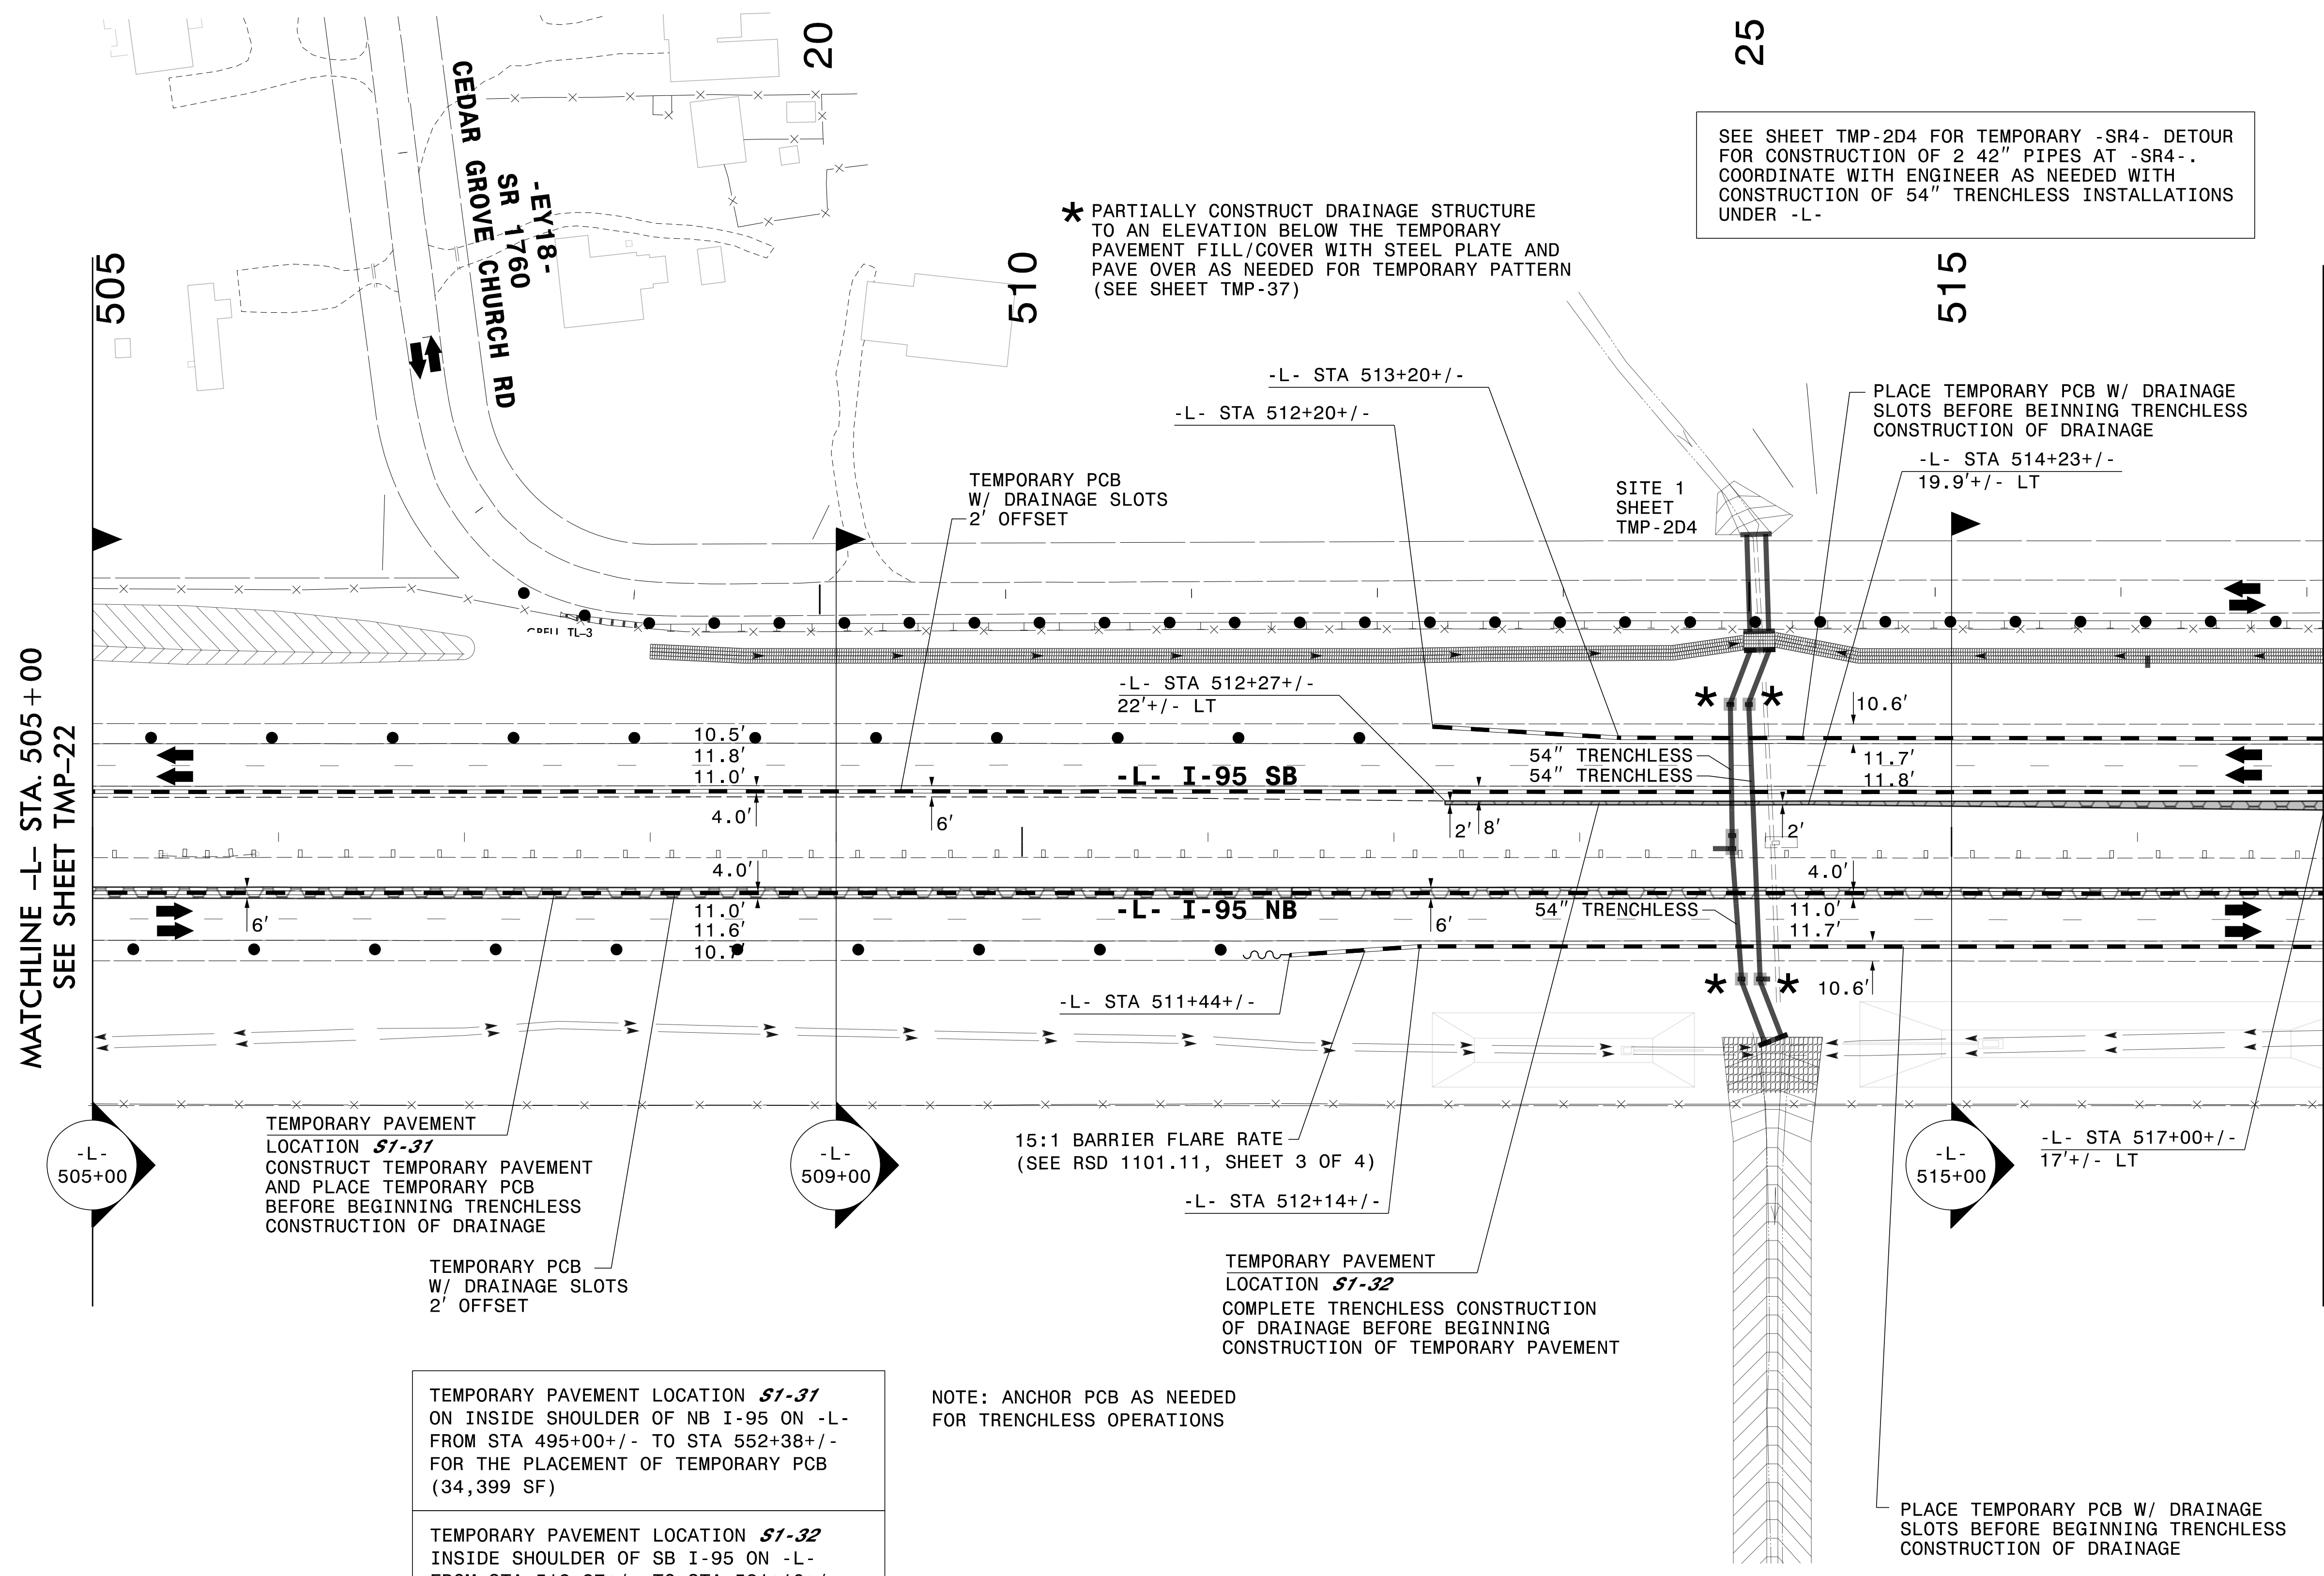

SEE SHEET TMP-2D4 FOR TEMPORARY -SR4- DETOUR FOR CONSTRUCTION OF 2 42" PIPES AT -SR4-. COORDINATE WITH ENGINEER AS NEEDED WITH CONSTRUCTION OF 54" TRENCHLESS INSTALLATIONS UNDER -L-

* PARTIALLY CONSTRUCT DRAINAGE STRUCTURE TO AN ELEVATION BELOW THE TEMPORARY PAVEMENT FILL/COVER WITH STEEL PLATE AND PAVE OVER AS NEEDED FOR TEMPORARY PATTERN (SEE SHEET TMP-37)

PLACE TEMPORARY PCB W/ DRAINAGE SLOTS BEFORE BEINNING TRENCHLESS CONSTRUCTION OF DRAINAGE

TEMPORARY PAVEMENT LOCATION **S1-31**
 CONSTRUCT TEMPORARY PAVEMENT AND PLACE TEMPORARY PCB BEFORE BEGINNING TRENCHLESS CONSTRUCTION OF DRAINAGE

15:1 BARRIER FLARE RATE (SEE RSD 1101.11, SHEET 3 OF 4)

TEMPORARY PAVEMENT LOCATION **S1-32**
 COMPLETE TRENCHLESS CONSTRUCTION OF DRAINAGE BEFORE BEGINNING CONSTRUCTION OF TEMPORARY PAVEMENT

PLACE TEMPORARY PCB W/ DRAINAGE SLOTS BEFORE BEGINNING TRENCHLESS CONSTRUCTION OF DRAINAGE

TEMPORARY PAVEMENT LOCATION **S1-31**
 ON INSIDE SHOULDER OF NB I-95 ON -L- FROM STA 495+00+/- TO STA 552+38+/- FOR THE PLACEMENT OF TEMPORARY PCB (34,399 SF)

TEMPORARY PAVEMENT LOCATION **S1-32**
 INSIDE SHOULDER OF SB I-95 ON -L- FROM STA 512+27+/- TO STA 581+10+/- FOR TEMPORARY TRAFFIC PATTERN (65,415 SF)

NOTE: ANCHOR PCB AS NEEDED FOR TRENCHLESS OPERATIONS

SEE SHEET TMP-23A FOR SECTIONS


MATCHLINE -L- STA. 505+00
 SEE SHEET TMP-22

MATCHLINE -L- STA. 517+00
 SEE SHEET TMP-24

APPROVED: *Lori D. Stouchko*
 DATE: _____

SEAL 034437
 ENGINEER
 LORI D. STOUCHKO

DOCUMENT NOT CONSIDERED FINAL UNLESS ALL SIGNATURES COMPLETED

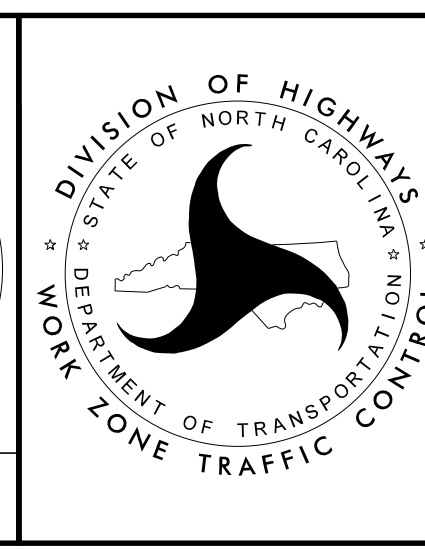

SECTION 1

TEMPORARY TRAFFIC CONTROL
 PHASE I, STEP 3

3/28/2022
 G:\50100191\NV5_L-5987B\TrafficControl\Tcm\200_167_L-5987B_TMP-23_Phase 1Step 3_5.dgn
 User:ST086227