


3/28/2022
 G:\50100191\NV5_I-5987B\TrafficControl\Top\200_169_I-5987B_TMP-23A_Phase 1 Step 3_5.dgn
 User:ST086227

DocuSigned by:
 APPROVED: *Lois D. Stouchko*
 AF571AAAF411

DATE: _____

SEAL
 034437
 ENGINEER
 LOIS D. STOUCHKO

**DOCUMENT NOT CONSIDERED FINAL
 UNLESS ALL SIGNATURES COMPLETED**

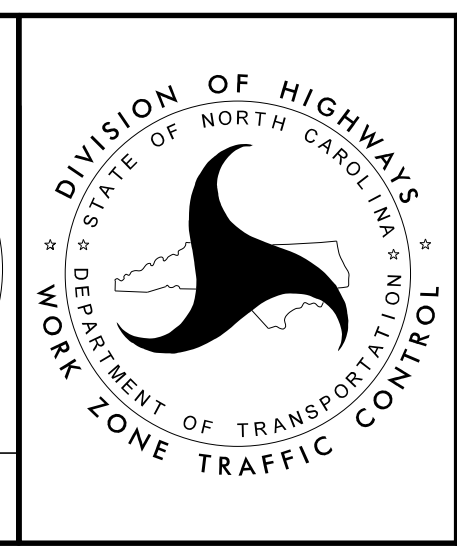

SECTION 1

**TEMPORARY TRAFFIC CONTROL
 PHASE I, STEP 3**