
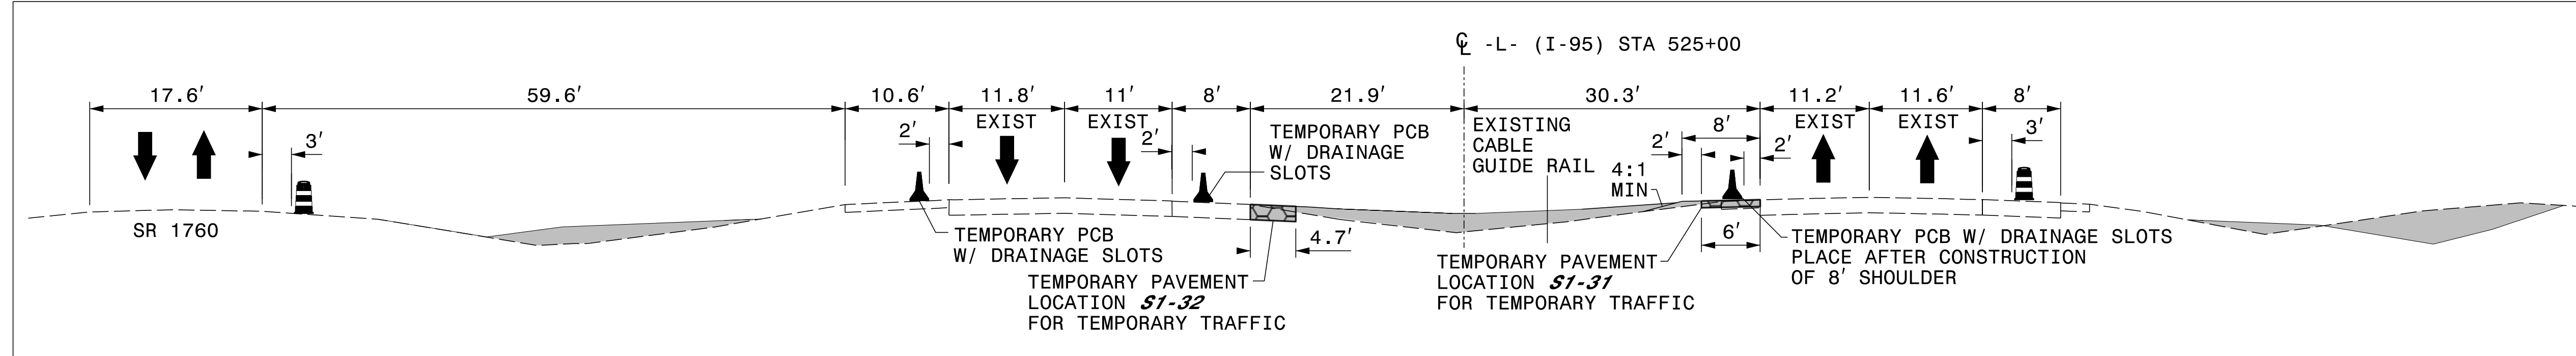


PLANS PREPARED FOR THE NCDOT BY:
M MOTT MACDONALD I & E, LLC
 1101 HAYNES STREET, SUITE 101
 RALEIGH, NC 27604
M MOTT MACDONALD
 NC LICENSE NO. F-0669

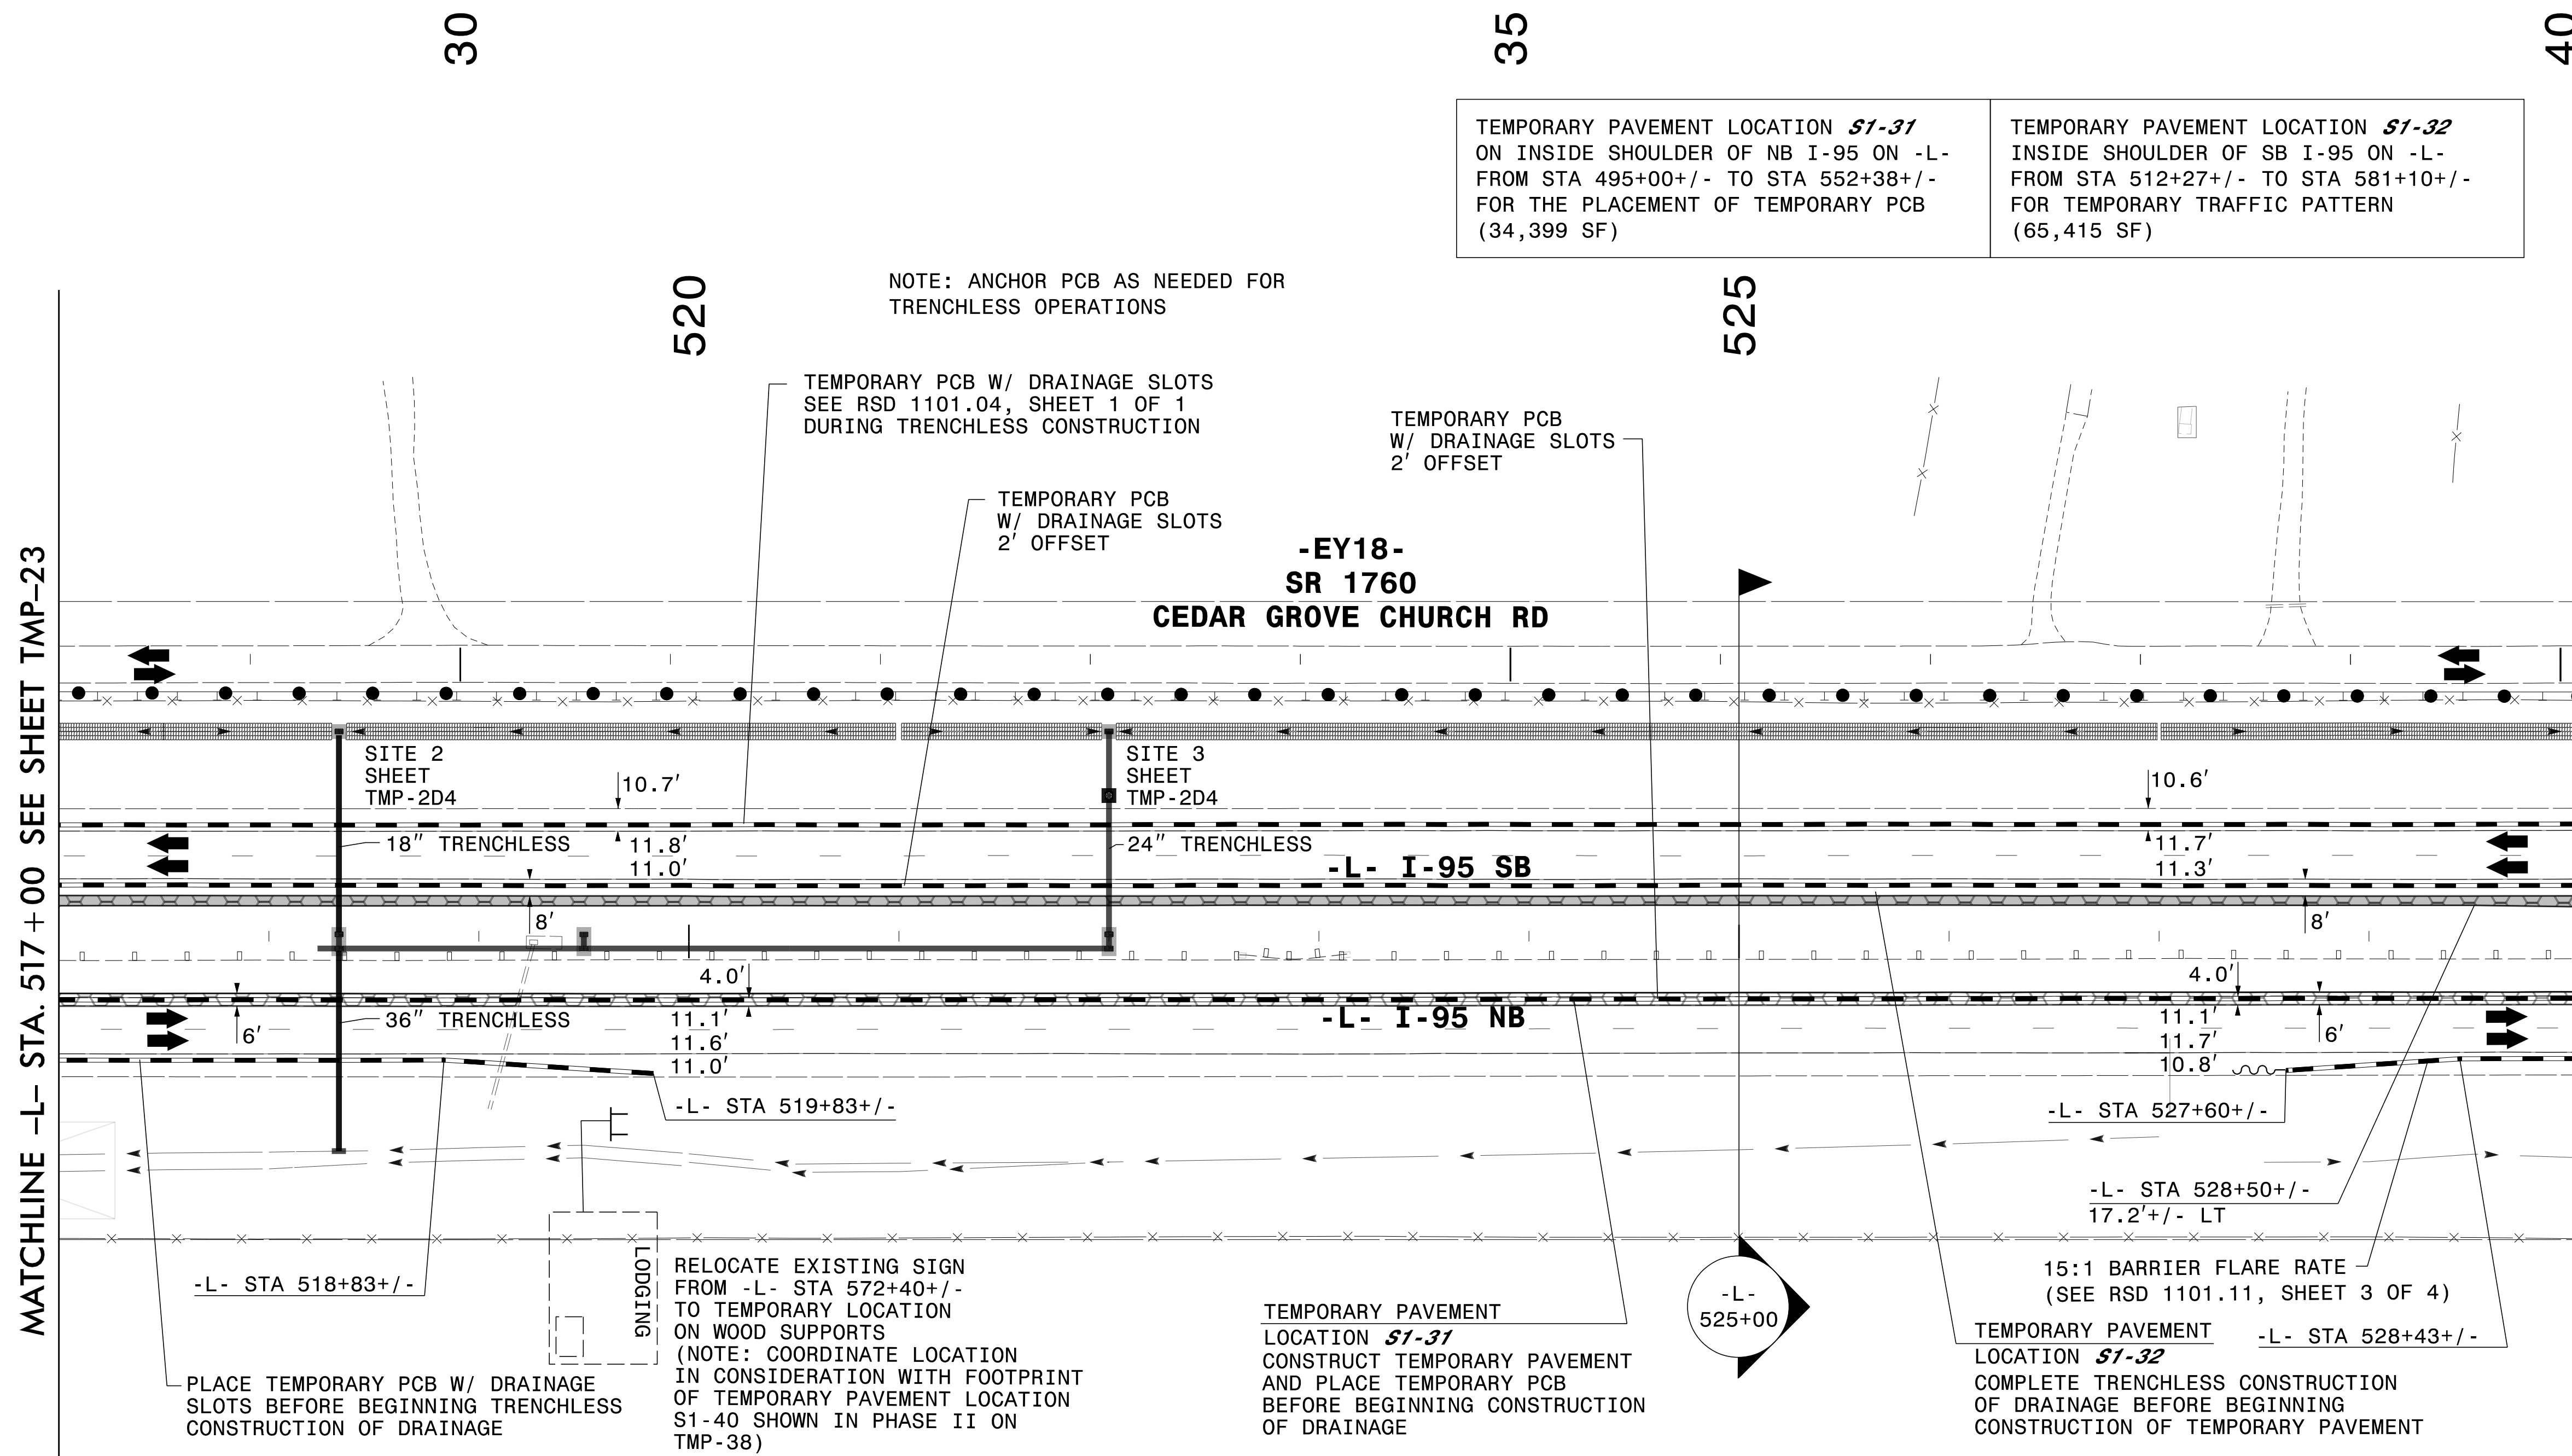


3/28/2022
 G:\50100191\NV5_1-5987B\TrafficControl\Top\200_17LI-5987B-TMP-24_Phase 1_Step 3.dgn
 User:ST086227

APPROVED: *Lois D. Stouchko*
 DATE: _____

PROFESSIONAL ENGINEER
 SEAL 034437
 LOIS D. STOUCHKO

DOCUMENT NOT CONSIDERED FINAL
 UNLESS ALL SIGNATURES COMPLETED

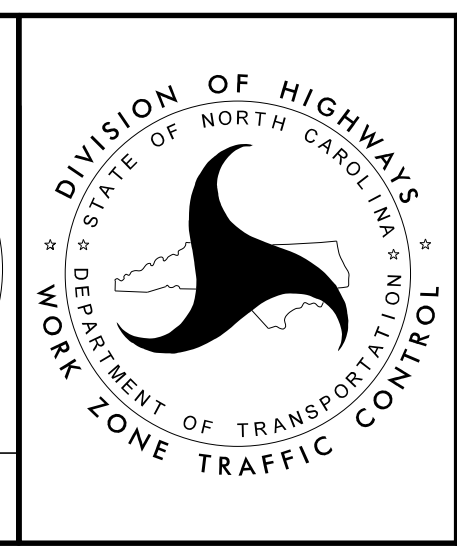

SECTION 1

TEMPORARY TRAFFIC CONTROL
 PHASE I, STEP 3