


PLANS PREPARED FOR THE NCDOT BY:

M MOTT MACDONALD I & E, LLC
 1101 HAYNES STREET, SUITE 101
 RALEIGH, NC 27604
M MOTT MACDONALD
 NC LICENSE NO. F-0669

* PARTIALLY CONSTRUCT DRAINAGE STRUCTURE TO AN ELEVATION BELOW THE TEMPORARY PAVEMENT FILL/COVER WITH STEEL PLATE AND PAVE OVER AS NEEDED FOR TEMPORARY PATTERN (SEE SHEET TMP-39)

SEE SHEET TMP-2D4 FOR TEMPORARY -SR4- DETOUR FOR CONSTRUCTION OF 2 48" PIPES AT -SR4-. COORDINATE WITH ENGINEER AS NEEDED WITH CONSTRUCTION OF 54" TRENCHLESS INSTALLATIONS UNDER -L-

SEE SHEET TMP-2D4 FOR TEMPORARY -SR4- DETOUR FOR CONSTRUCTION OF 30" PIPE AT -SR4-. COORDINATE WITH ENGINEER AS NEEDED WITH CONSTRUCTION OF 36" TRENCHLESS INSTALLATION UNDER -L-

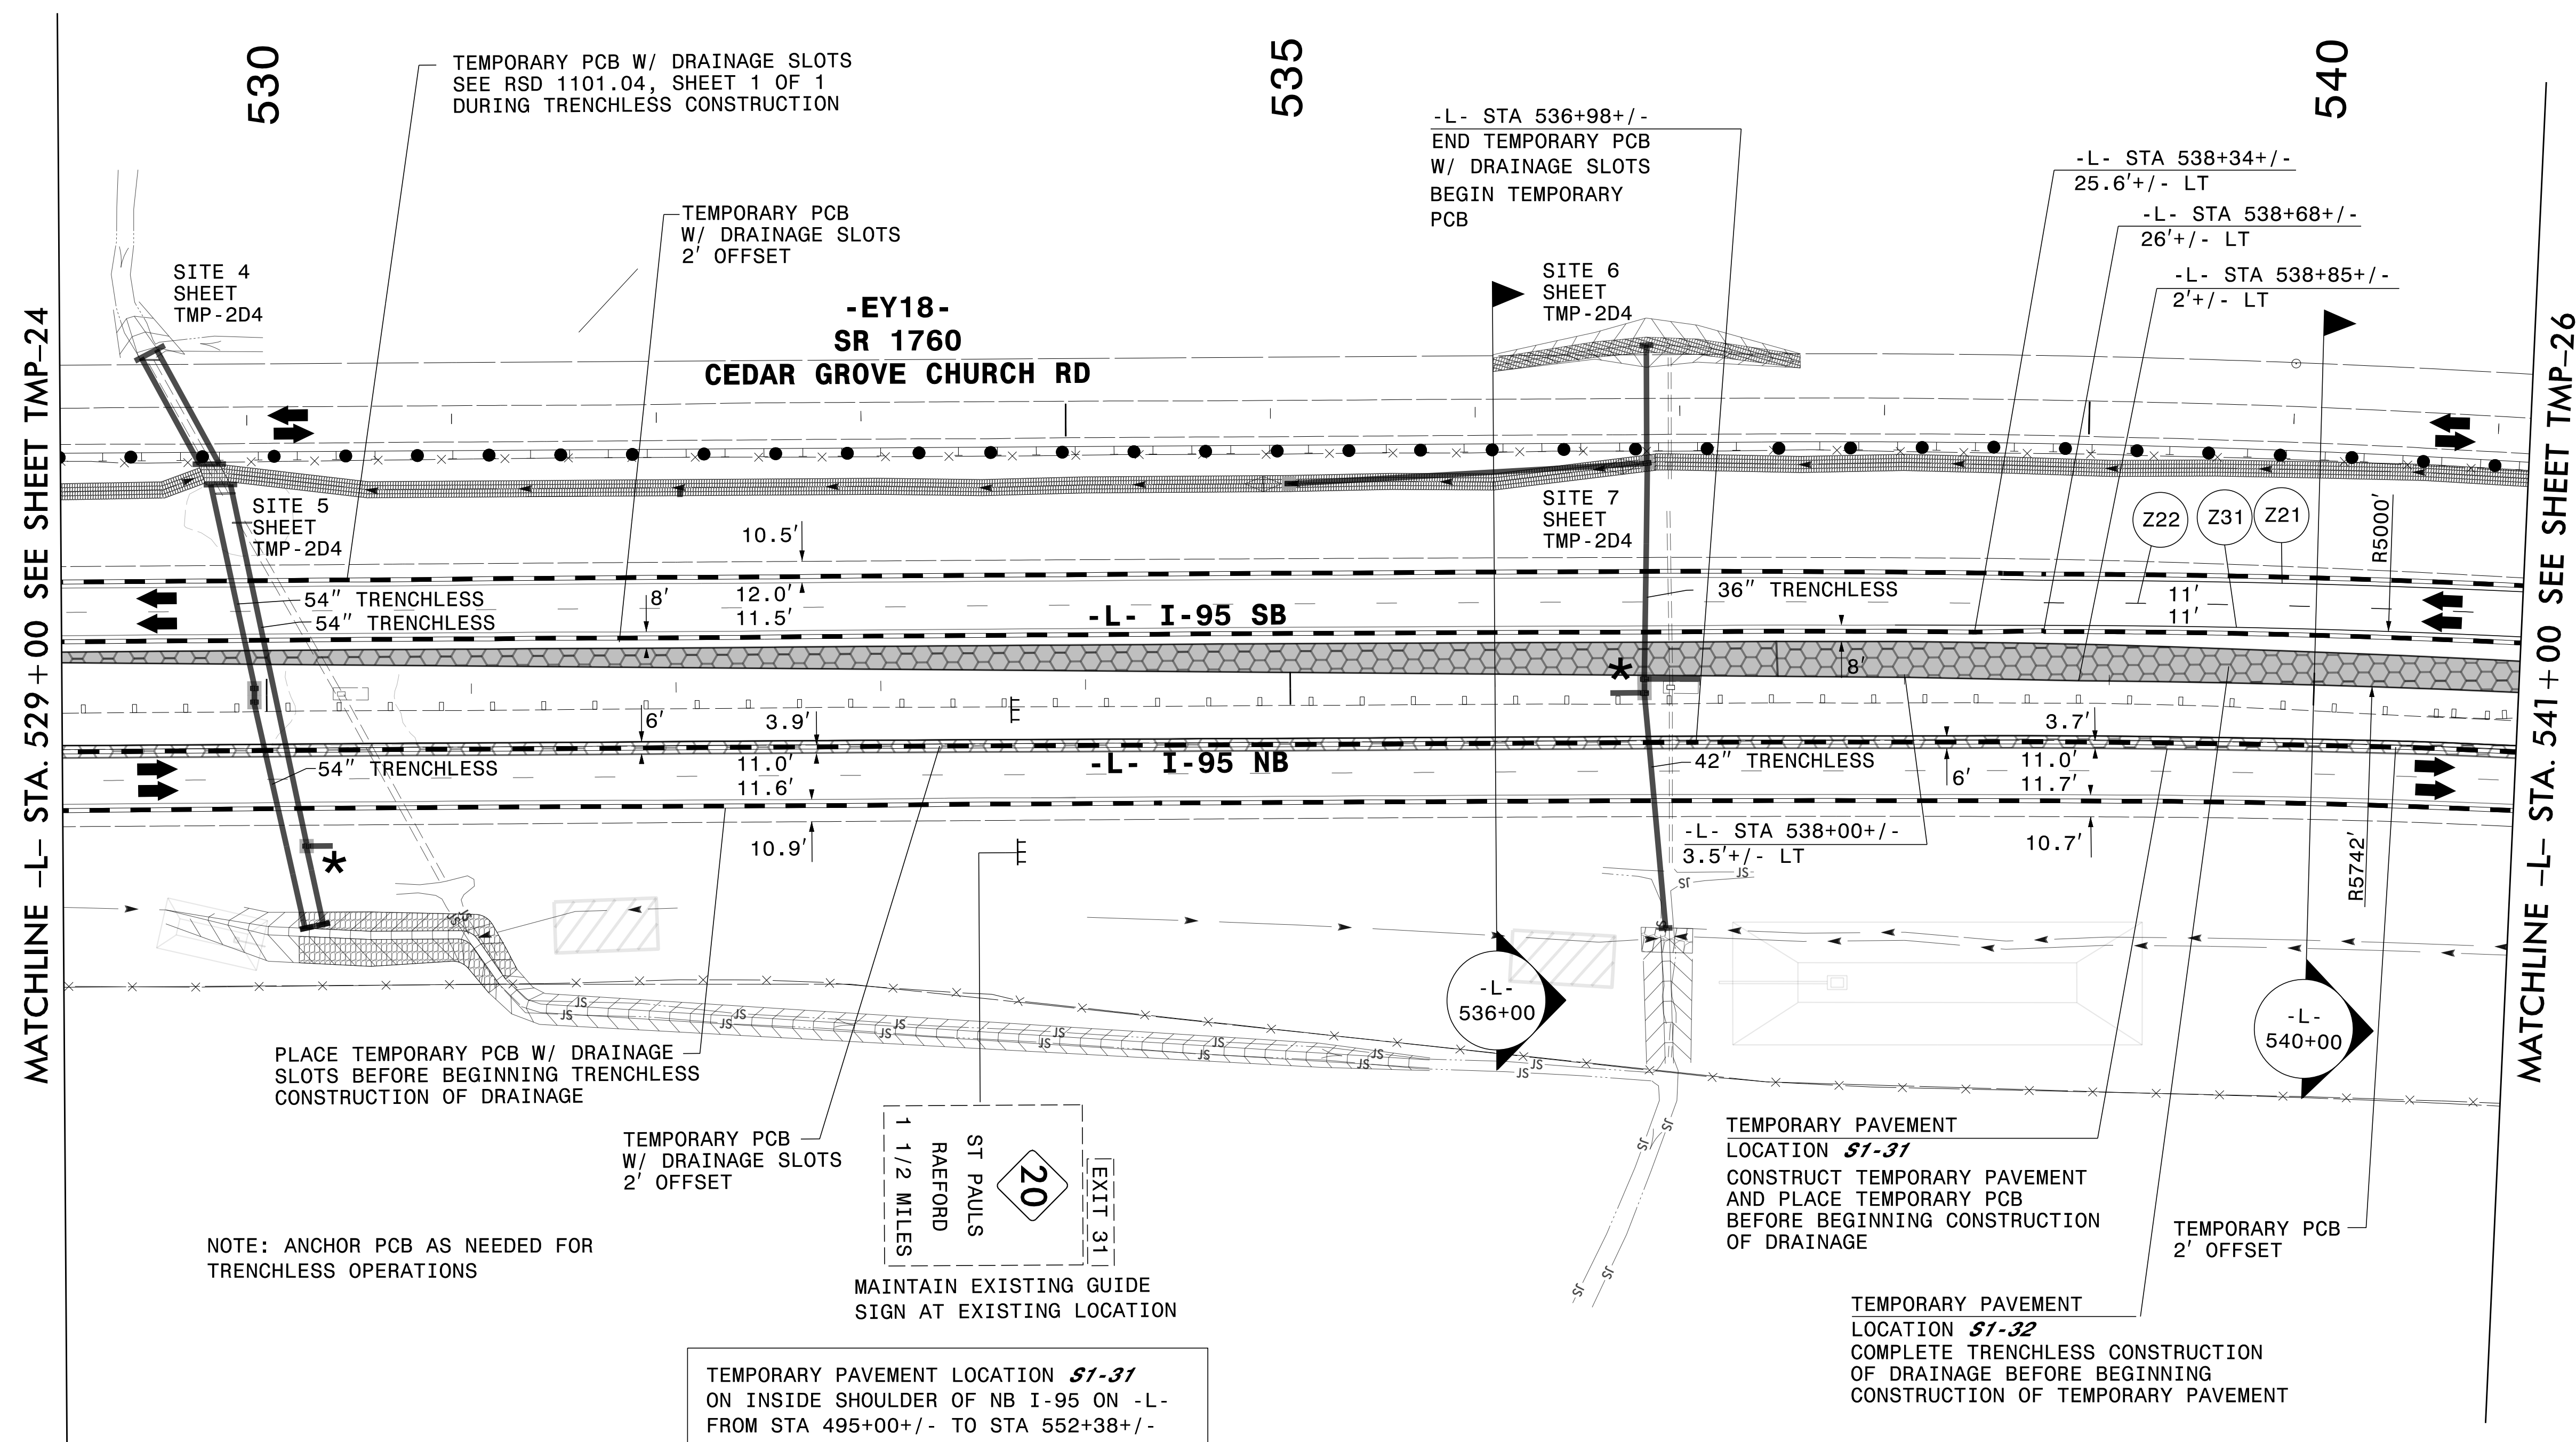

MATCHLINE -L- STA. 529 + 00 SEE SHEET TMP-24

MATCHLINE -L- STA. 541 + 00 SEE SHEET TMP-26

NOTE: ANCHOR PCB AS NEEDED FOR TRENCHLESS OPERATIONS

MAINTAIN EXISTING GUIDE SIGN AT EXISTING LOCATION

TEMPORARY PAVEMENT LOCATION **S1-31**
 ON INSIDE SHOULDER OF NB I-95 ON -L- FROM STA 495+00+/- TO STA 552+38+/- FOR THE PLACEMENT OF TEMPORARY PCB (34,399 SF)


TEMPORARY PAVEMENT LOCATION **S1-32**
 INSIDE SHOULDER OF SB I-95 ON -L- FROM STA 512+27+/- TO STA 581+10+/- FOR TEMPORARY TRAFFIC PATTERN (65,415 SF)

SEE SHEET TMP-25A FOR SECTIONS

APPROVED: *Lois D. Stoucho*
 DATE: _____

SEAL
 034437
 ENGINEER
 LOIS D. STOUCO

DOCUMENT NOT CONSIDERED FINAL UNLESS ALL SIGNATURES COMPLETED

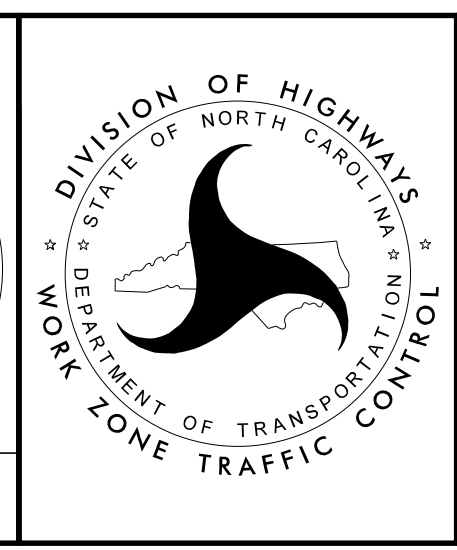

SECTION 1
 TEMPORARY TRAFFIC CONTROL
 PHASE I, STEP 3

3/28/2022 G:\50100191\NV5_1-5987B\TrafficControl\Twp\200_173_1-5987B_TMP-25_Phase 1Step 3_7.dgn User:ST086227