


3/28/2022  
 G:\50100191\NV5\_I-5987B\TrafficControl\Top\200\_179\_I-5987B\_TMP-26A\_Phase\_1\_Step\_3\_8.dgn  
 User:ST086227

DocuSigned by:  
 APPROVED: *Lori D. Stouchko*  
AF571AAAF411

DATE: \_\_\_\_\_

NORTH CAROLINA  
 PROFESSIONAL  
 SEAL  
 034437  
 ENGINEER  
 LORI D. STOUCHKO

**DOCUMENT NOT CONSIDERED FINAL  
 UNLESS ALL SIGNATURES COMPLETED**

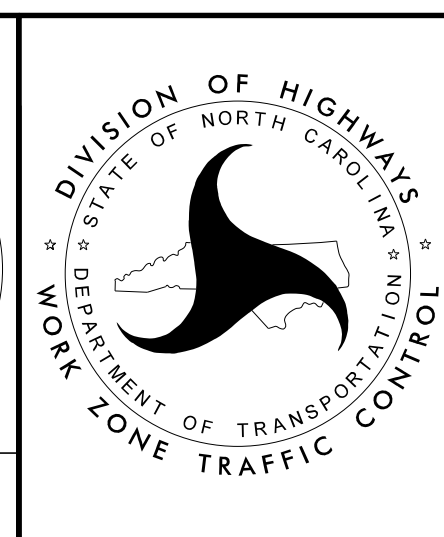

**SECTION 1**

**TEMPORARY TRAFFIC CONTROL  
 PHASE I, STEP 3**