



PLANS PREPARED FOR THE NCDOT BY:
M MOTT MACDONALD I & E, LLC
 1101 HAYNES STREET, SUITE 101
 RALEIGH, NC 27604
M MOTT MACDONALD NC LICENSE NO. F-0669

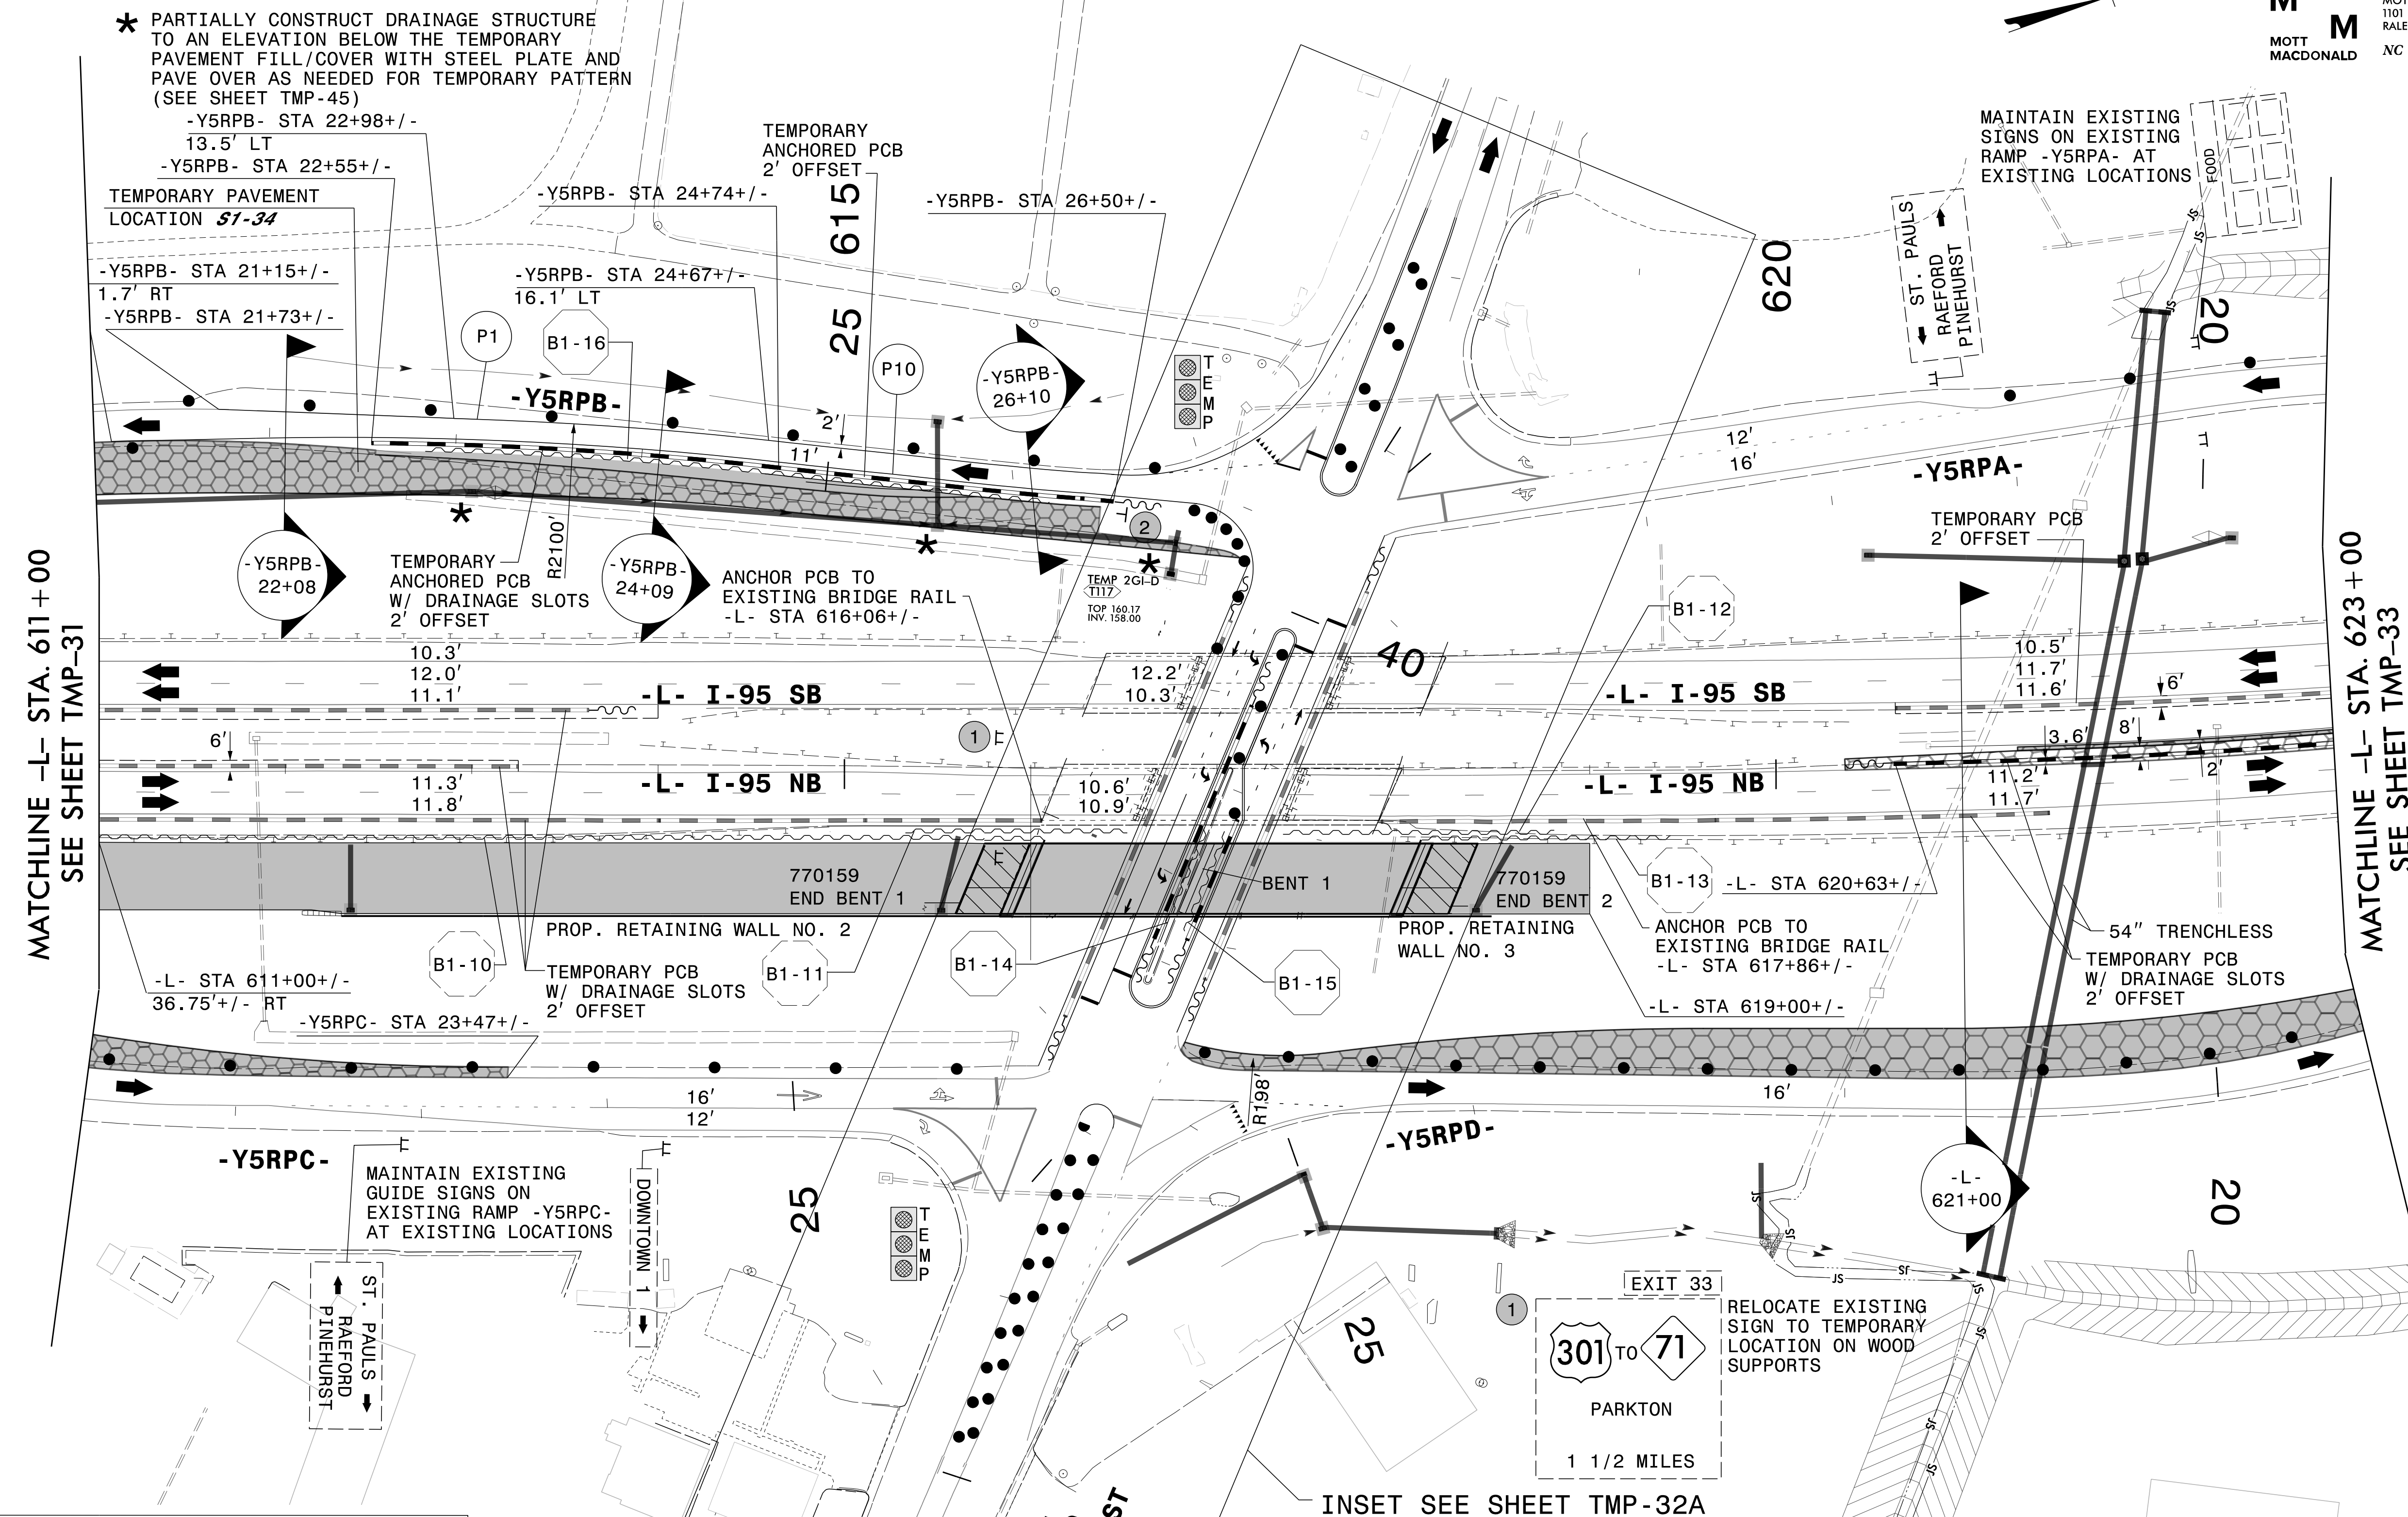

SEE SHEET TMP-32A FOR -Y5- DETAILS - INSET
 SEE SHEET TMP-32B FOR TEMPORARY SHORING DETAILS
 SEE SHEET TMP-32C FOR TEMPORARY PAVEMENT DETAILS
 SEE SHEET TMP-32D FOR SECTIONS

APPROVED: *Lois D. Stouckho*
 DATE: _____
 DOCUMENT NOT CONSIDERED FINAL UNLESS ALL SIGNATURES COMPLETED

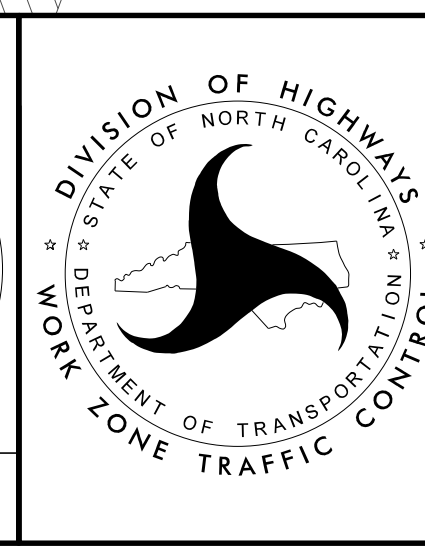

SECTION 1
 TEMPORARY TRAFFIC CONTROL
 PHASE I, STEP 3

3/28/2022
 G:\50100191\NV5_1-5987B\TrafficControl\Twp\200_201-5987B_TMP-32_Phase I Step 3_14.dgn
 User:ST086227